


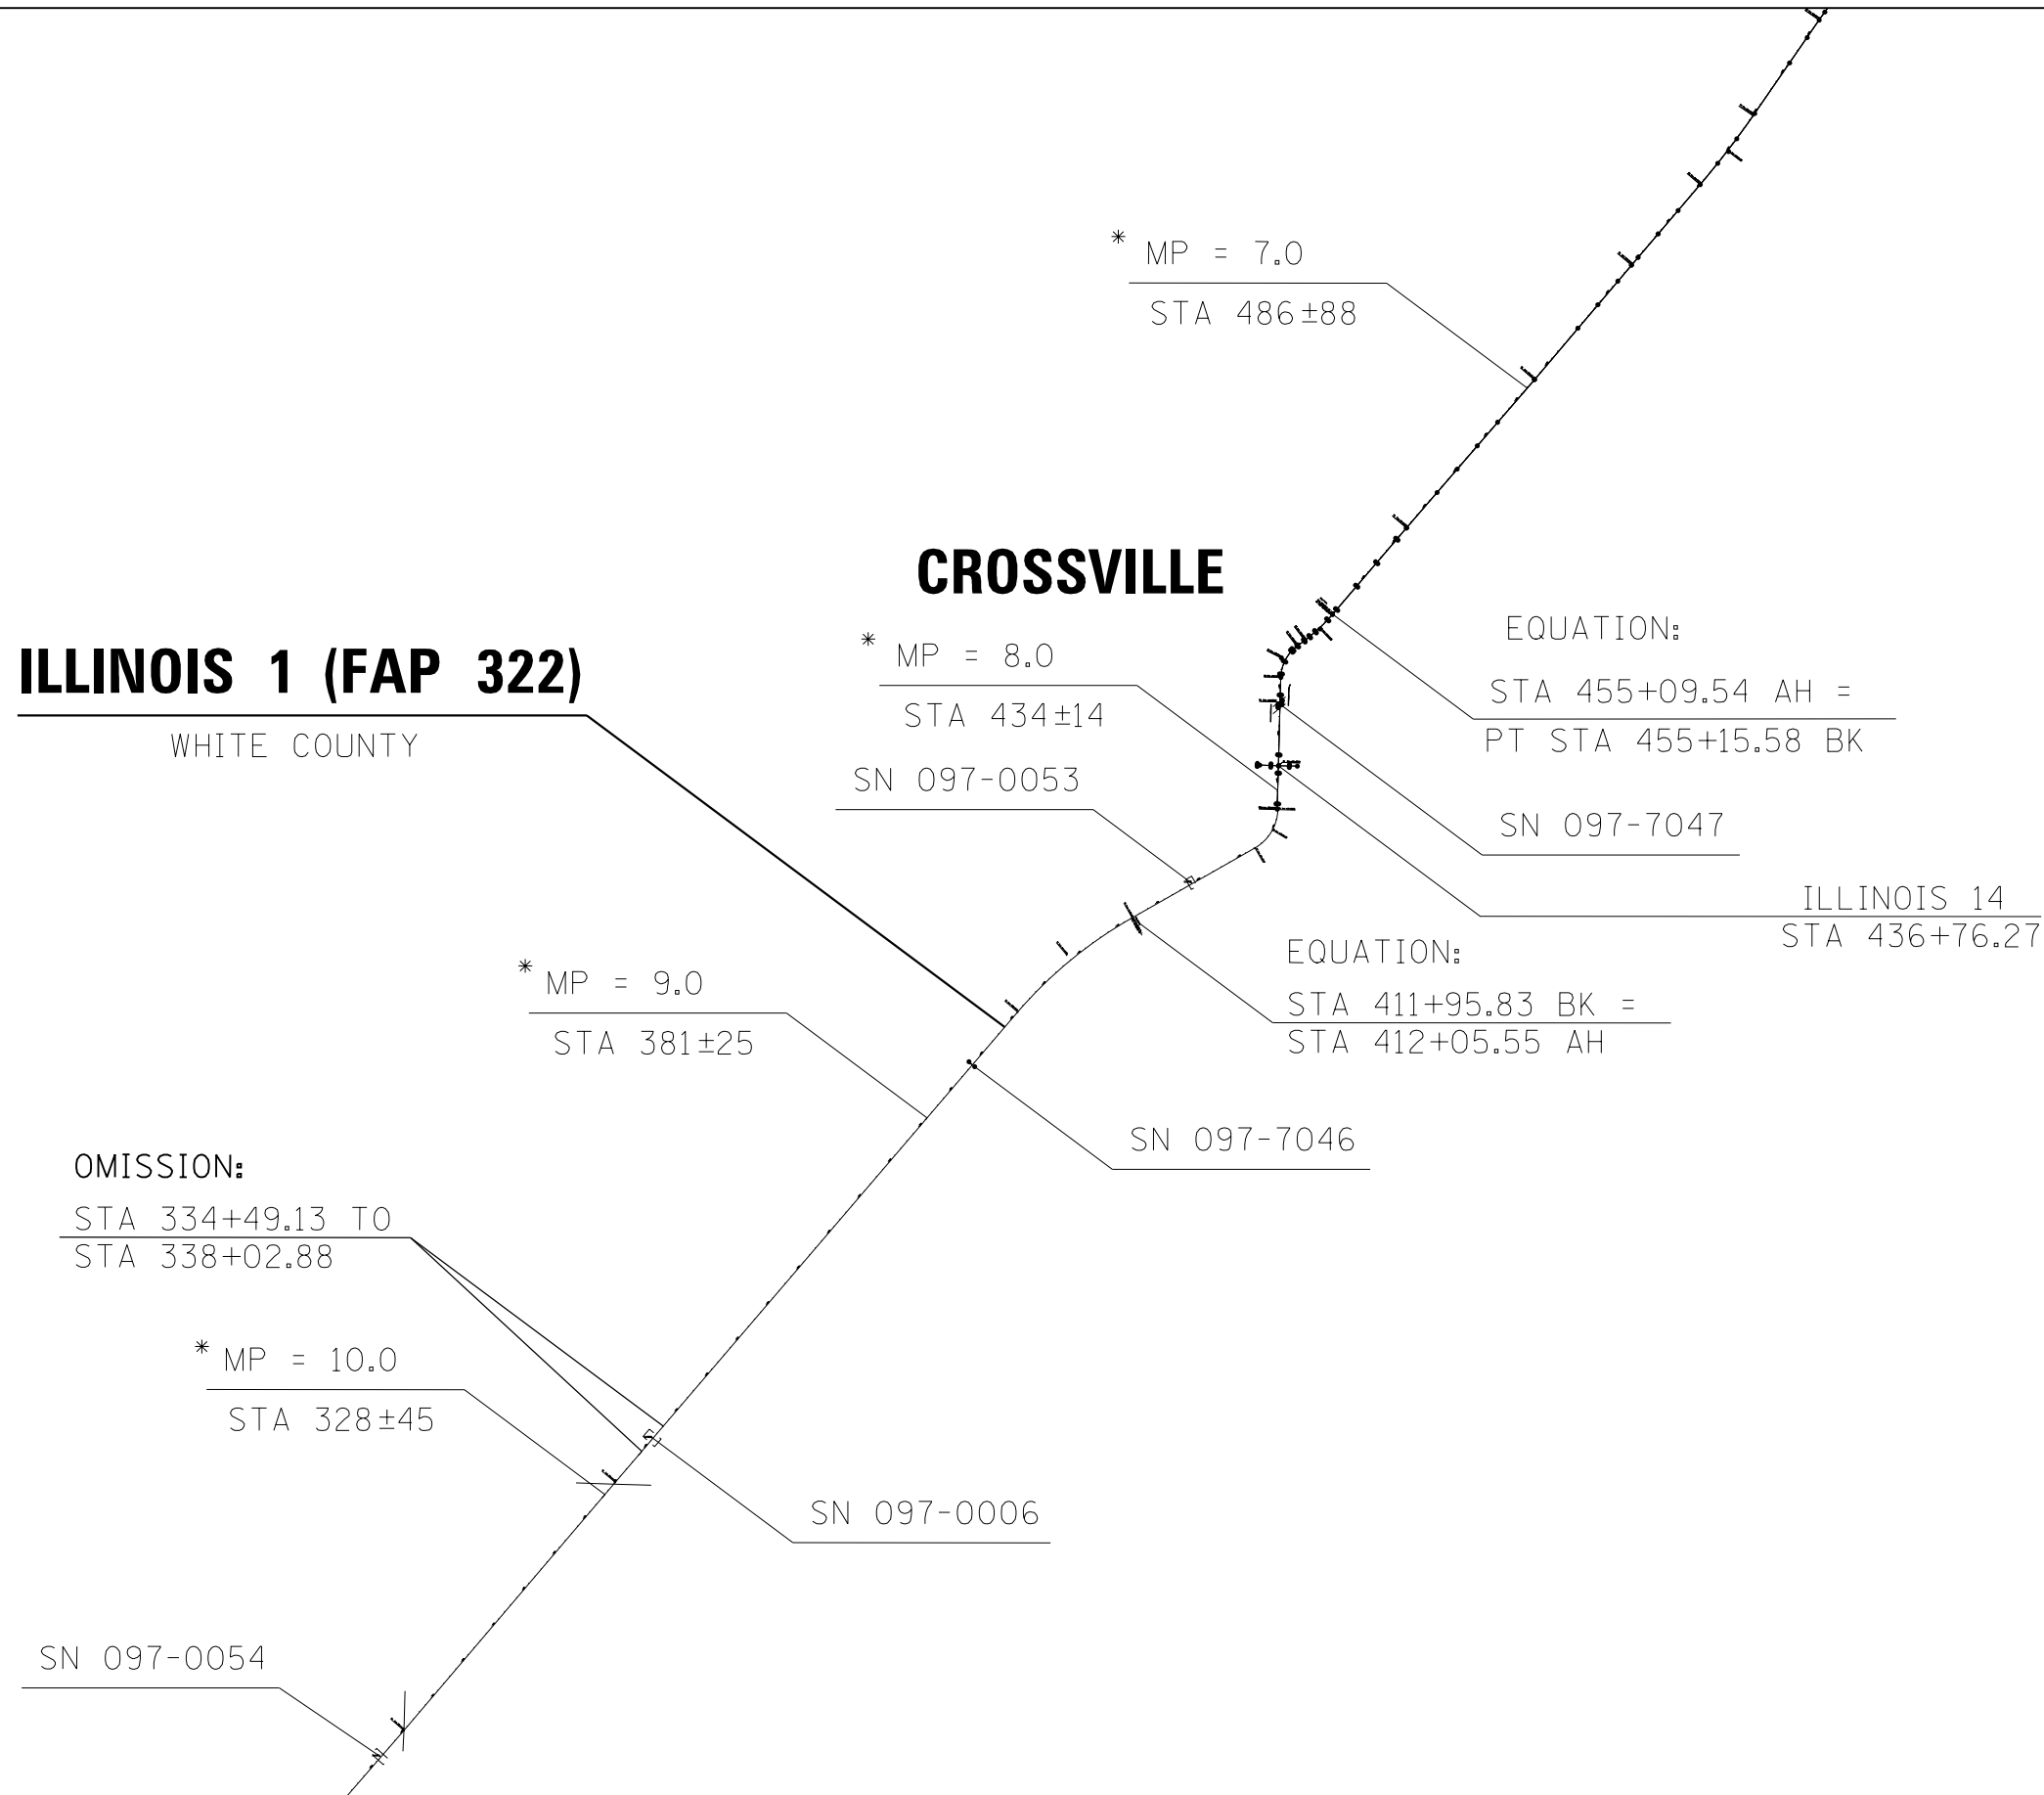

ILLINOIS 1 (FAP 322)

WHITE COUNTY

CROSSVILLE



* STATIONS AND MILEPOSTS ARE APPROXIMATE

SHEET 2 OF 4

FILE NAME : 78379-shr-plan.dgn
 FILE : P:\IDOT\Documents\IDOT_Offices\
 District 9\Projects\78379\CADDData\
 CADsheets\78379-shr-plan.dgn

USER NAME : weemsbf

DESIGNED -

REVISED -

DRAWN -

REVISED -

PLOT SCALE : 2000.0000' / in.

CHECKED -

REVISED -

PLOT DATE : 3/19/2014

DATE -

REVISED -

STATE OF ILLINOIS
 DEPARTMENT OF TRANSPORTATION

STATIONING DIAGRAM

SCALE: SHEET 1 OF 4 SHEETS STA. TO STA.

F.A.P. RTE.	SECTION	COUNTY	TOTAL SHEETS	SHEET NO.
332	(97-2,5,5-2,5Y,4Y,4RS-2	WHITE	39	15
CONTRACT NO. 78379				
ILLINOIS FED. AID PROJECT				

Default