


TO BE USED:
STA. 977+00 TO STA. 980+00

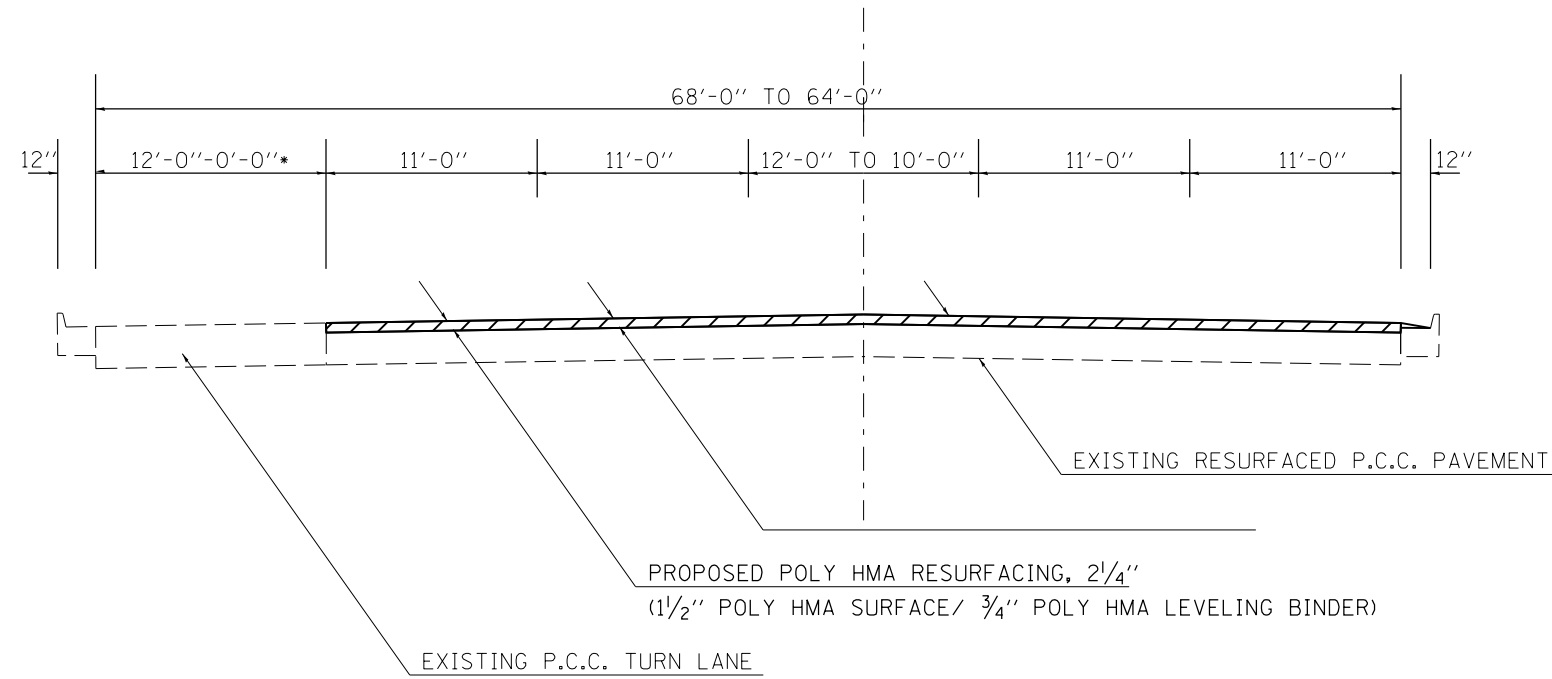

TO BE USED:
STA. 980+00 TO STA. 983+71

* TAPERS FROM 12'-0" TO 0'-0" FROM STA. 982+07 TO STA. 983+71

FILE NAME =	USER NAME = \$USER*	DESIGNED -	REVISED -	STATE OF ILLINOIS DEPARTMENT OF TRANSPORTATION	TYPICAL SECTION US 51 (WASHINGTON ST.)			F.A.P. RTE.	SECTION	COUNTY	TOTAL SHEETS	SHEET NO.			
c:\pwork\work\pwork\colemm\d0381748\78413	sh-t-plan.dgn	DRAWN -	REVISED -		SCALE:	SHEET	OF	SHEETS	STA.	TO STA.	322	4RS-5	PERRY	24	10
\$MODELNAME*	PLOT SCALE = 100.0000' / in.	CHECKED -	REVISED -								CONTRACT NO. 78413				
	PLOT DATE = 3/19/2014	DATE -	REVISED -								ILLINOIS FED. AID PROJECT				