


NOTE: SEE TRAFFIC CONTROL AND PROTECTION, STANDARD 701402 FOR DETAILS NOT SHOWN.
SEE SPECIAL PROVISIONS "PORTABLE TEMPORARY BARRIER SYSTEM."

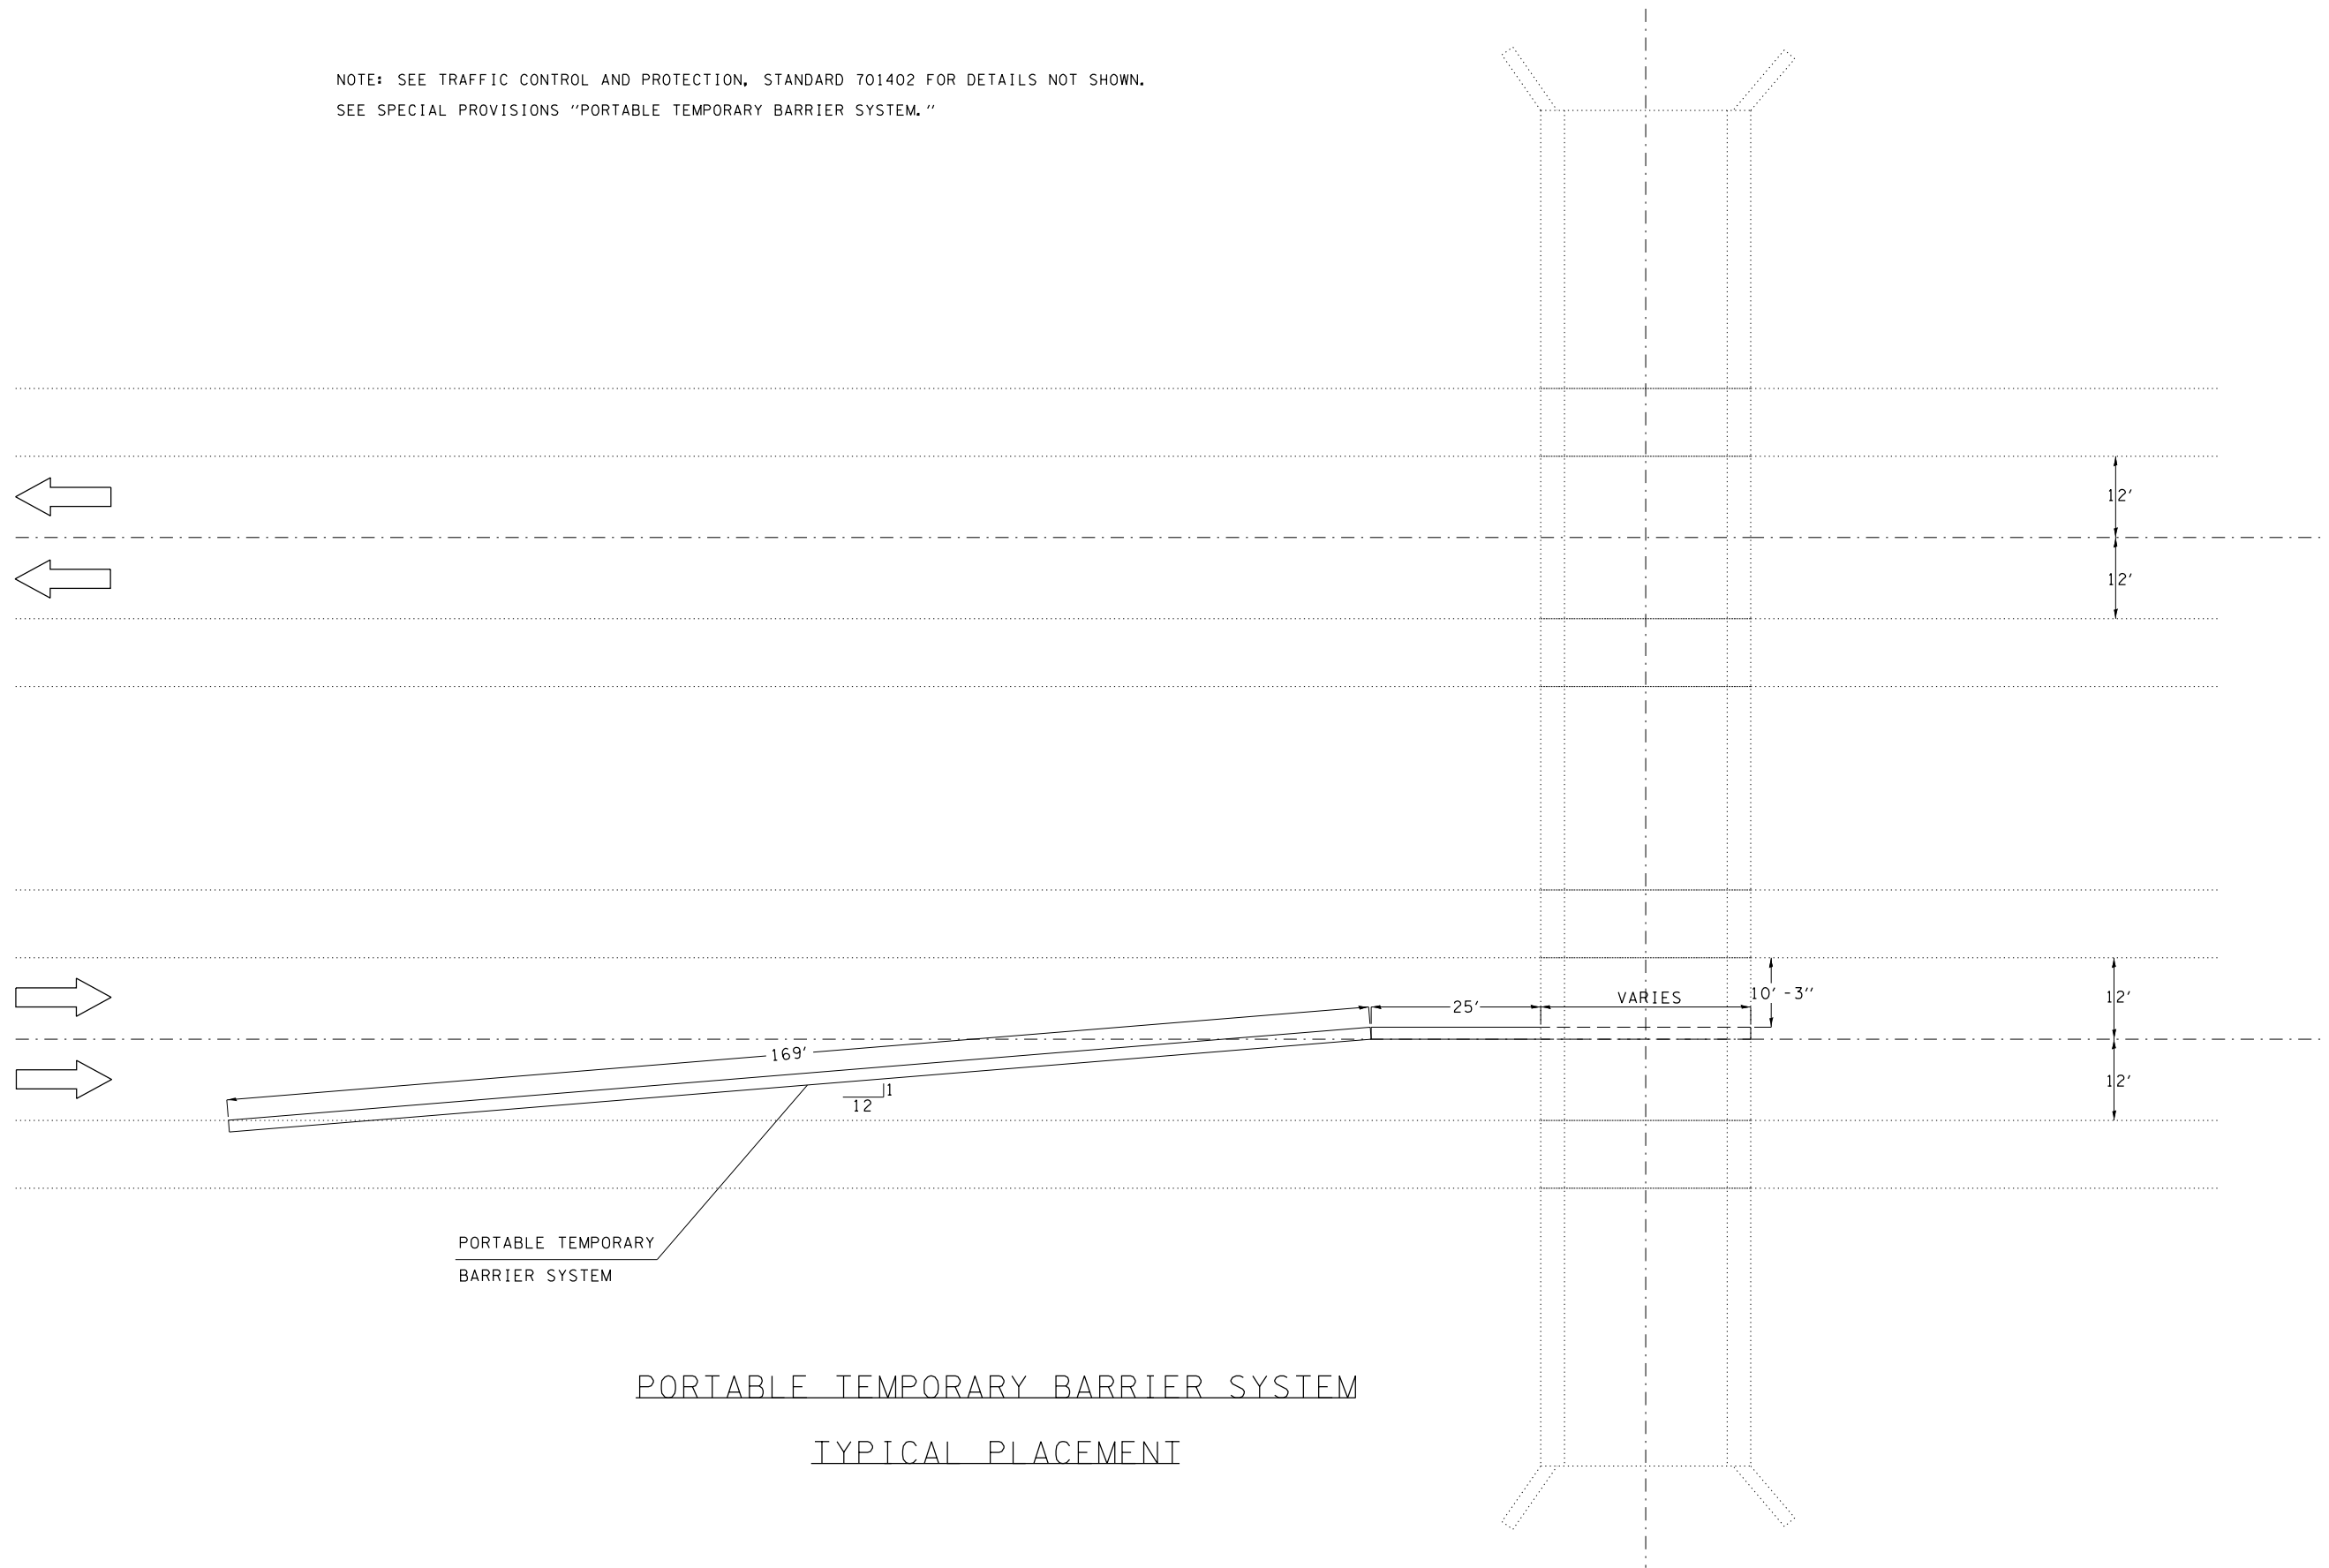

PORTABLE TEMPORARY BARRIER SYSTEM
TYPICAL PLACEMENT

| | | | |
|--------------------------------------------------------|------------------------------|------------|-----------|
| FILE NAME = | USER NAME = Dahmer,ja | DESIGNED - | REVISED - |
| ct:\pw\work\p1dot\dahmer,ja\0384974\78499-sh1-p1en.dgn | | DRAWN - | REVISED - |
| Default | PLOT SCALE = 100.0000' / in. | CHECKED - | REVISED - |
| | PLOT DATE = 3/20/2014 | DATE - | REVISED - |

STATE OF ILLINOIS
DEPARTMENT OF TRANSPORTATION

PORTABLE TEMPORARY BARRIER SYSTEM
TYPICAL PLACEMENT

SCALE: SHEET OF SHEETS STA. TO STA.

| | | | | |
|---------------------------|------------------------|--------|--------------------|-----------|
| F.A. RTE. | SECTION | COUNTY | TOTAL SHEETS | SHEET NO. |
| VAR. | D9 BRIDGE PAINT 2014-2 | * | 22 | 5 |
| ILLINOIS FED. AID PROJECT | | | CONTRACT NO. 78419 | |

* VARIOUS COUNTIES