

F.A.S. RTE.	COUNTY	TOTAL SHEETS	SHEET NO.
279	KENDALL	2	1

CONTRACT NO. 87593



HIGHWAY STANDARDS

- 701011-04 OFF-RD MOVING OPERATIONS 2L, 2W, DAY ONLY
- 701301-04 LANE CLOSURE, 2L, 2W, SHORT TERM OPERATIONS
- 701306-03 LANE CLOSURE, 2L, 2W, SLOW MOVING OPERATIONS, DAY ONLY, FOR SPEEDS ≥ 45 MPH
- 701311-03 LANE CLOSURE, 2L, 2W, MOVING OPERATIONS - DAY ONLY
- 701326-04 LANE CLOSURE, 2L, 2W, PAVEMENT WIDENING, FOR SPEEDS ≥ 45 MPH
- 701901-03 TRAFFIC CONTROL DEVICES

STATE OF ILLINOIS
DEPARTMENT OF TRANSPORTATION
DIVISION OF HIGHWAYS

**PLANS FOR PROPOSED
FEDERAL AID HIGHWAY**


F.A.S. 279 (C.H. 4 - NEWARK ROAD)
SECTION 12-00122-00-SD
PROJECT NO. RS-0279 (103)
JOB NO. C-93-062-14
KENDALL COUNTY

INDEX OF SHEETS

1. COVER SHEET
2. SUMMARY OF QUANTITIES
 - TYPICAL SECTION - EXISTING
 - TYPICAL SECTION - PROPOSED
 - SIDE ROAD DETAIL


PROJECT BEGINS
0+00

PROJECT ENDS
378+50.30

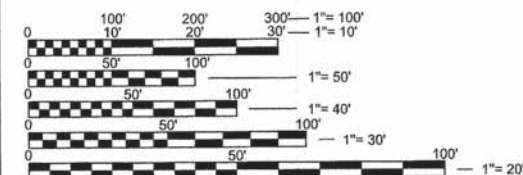

FULL SIZE PLANS HAVE BEEN PREPARED USING STANDARD ENGINEERING SCALES. REDUCED SIZED PLANS WILL NOT CONFORM TO STANDARD SCALES. IN MAKING MEASUREMENTS ON REDUCED PLANS, THE ABOVE SCALES MAY BE USED.

J.U.L.I.E.
JOINT UTILITY LOCATION INFORMATION FOR EXCAVATION
1-800-892-0123

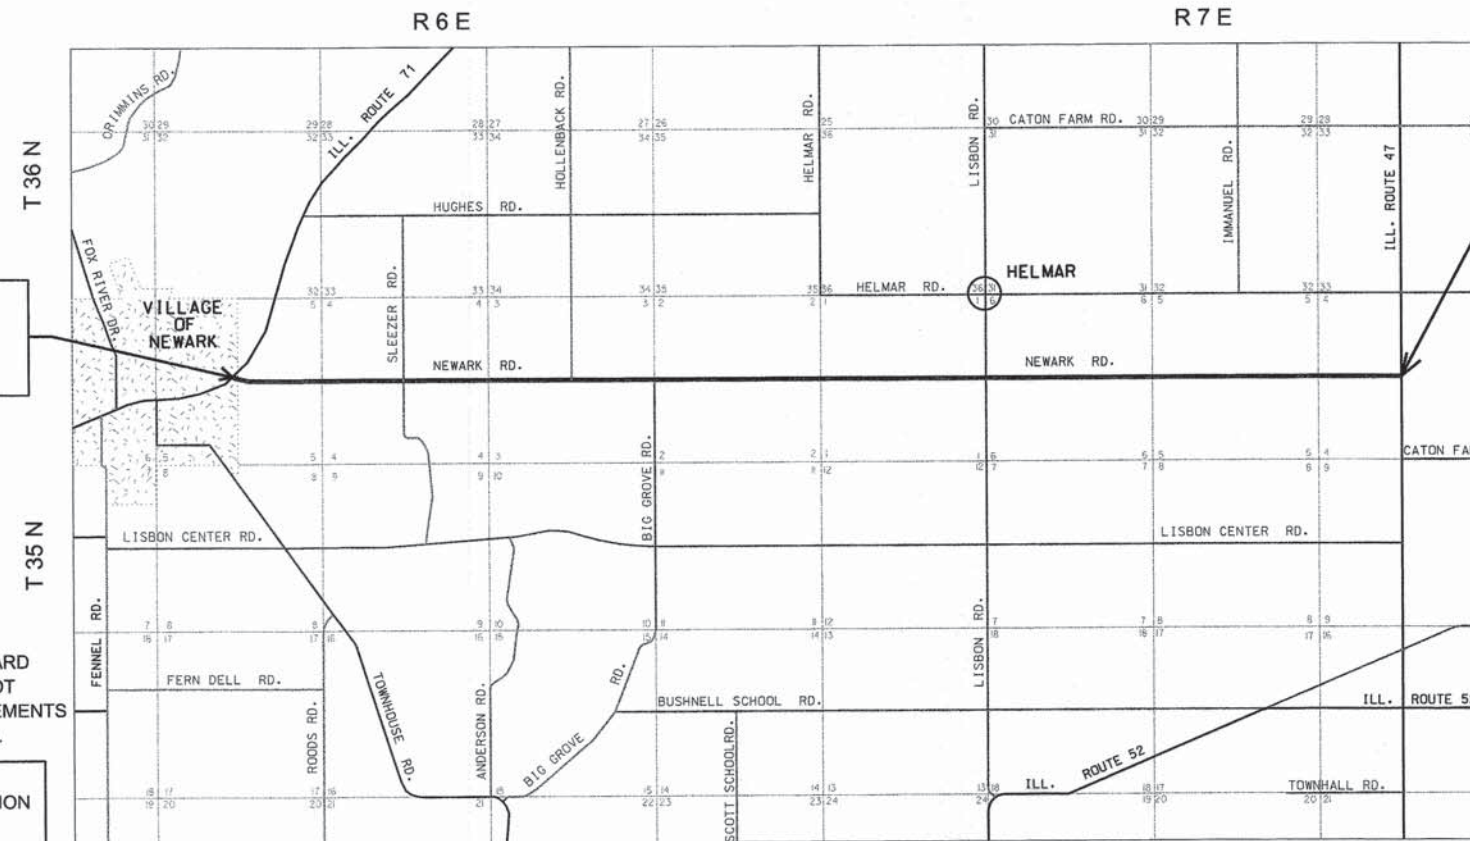

FUNCTIONAL CLASSIFICATION: MAJOR COLLECTOR
CURRENT ADT: 1069 (YEAR 2014)
DESIGN ADT: 1432 (YEAR 2024)

LENGTH = 37,850 FEET = 7.169 MILES

CONTRACT NO. 87593

STATE OF ILLINOIS
DEPARTMENT OF TRANSPORTATION
DIVISION OF HIGHWAYS

SUBMITTED MARCH 20, 2014
Francis C. Kلاس
 KENDALL COUNTY ENGINEER

4/1 2014
 * *David R. E.*

4/1 2014
 * * *Paul A. [Signature]*

* PASSED BY THE DISTRICT 3 ENGINEER OF LOCAL ROADS AND STREETS
 * * RELEASING FOR BID BASED ON LIMITED REVIEW BY THE DEPUTY DIRECTOR OF HIGHWAYS, REGION 2 ENGINEER

Date: 3-20-14
 By: *Francis C. Kلاس*
 License Exp: 11-30-15



PRINTED BY THE AUTHORITY
OF THE STATE OF ILLINOIS

SUMMARY OF QUANTITIES


FUND CODE 0021

CODE NO.	ITEM	UNIT	QUANTITY
△ X2020410	EARTH EXCAVATION (SPECIAL)	CU. YD.	6,550
48102100	AGGREGATE WEDGE SHOULDERS, TYPE B	TON	2,500
△ 48203100	HOT MIX ASPHALT SHOULDERS	TON	13,200
67100100	MOBILIZATION	L. SUM	1
△ 70100500	TRAFFIC CONTROL & PROTECTION, STANDARD 701326	L. SUM	1


△ SPECIAL PROVISION ITEMS

F.A.S. RTE	COUNTY	TOTAL SHEETS	SHEET NO.
279	KENDALL	2	2
SECTION	12-00122-00-SD		
JOB	C-93-062-14		
CONTRACT	87593		
PROJECT	RS-0279 (103)		


EXISTING TYPICAL SECTION NEWARK ROAD

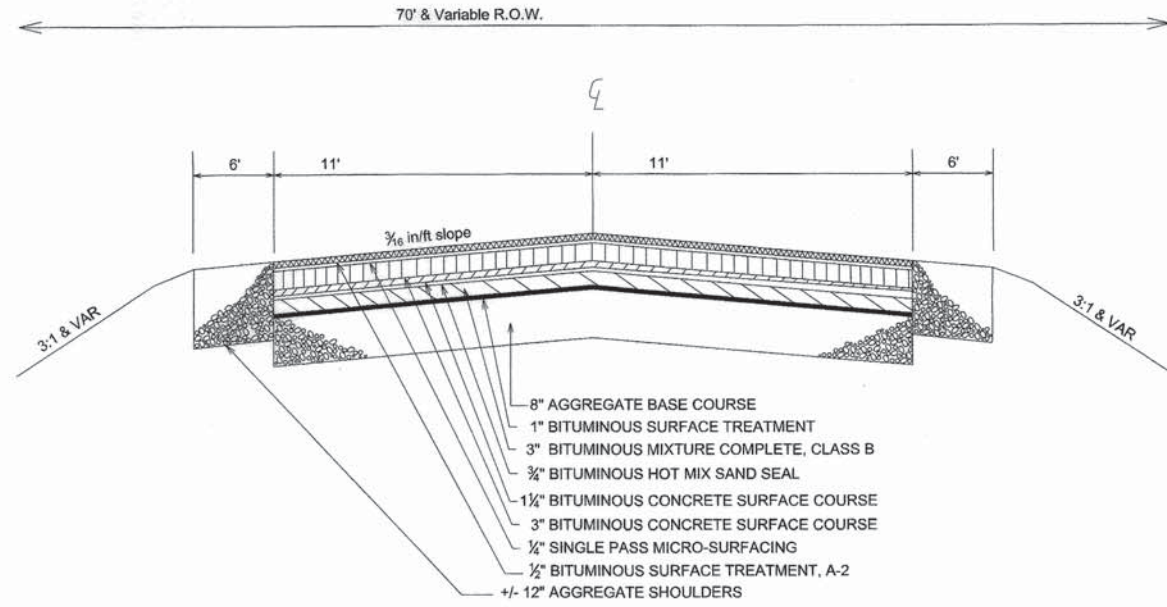

SIDE ROAD DETAIL

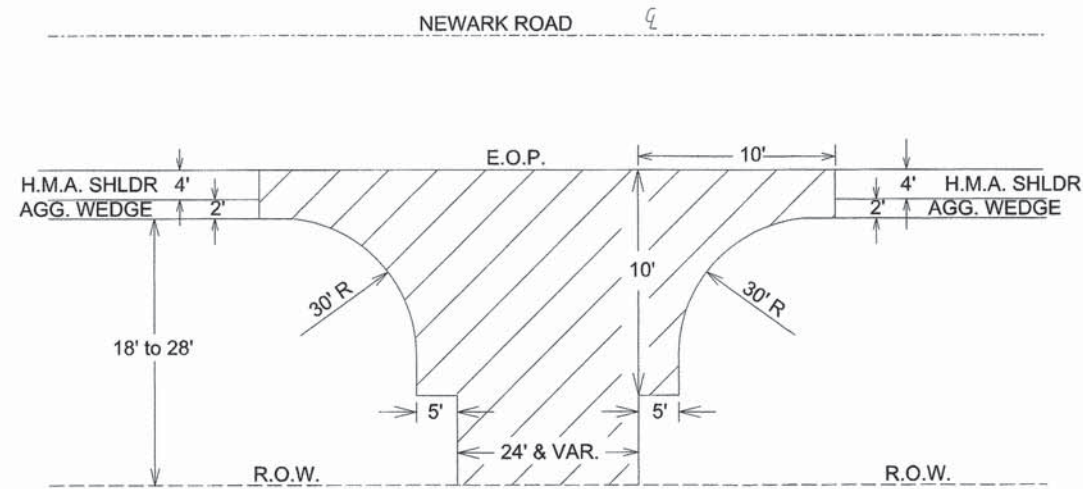

PROPOSED TYPICAL SECTION NEWARK ROAD

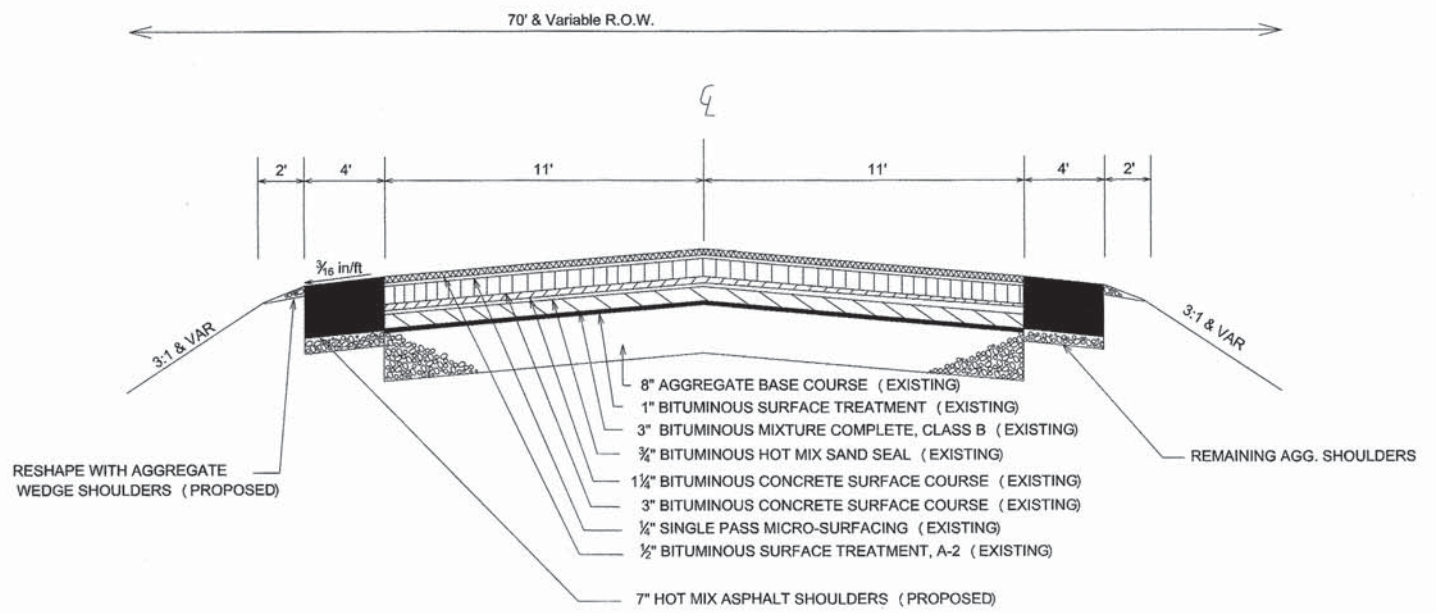

* JOB LIMITS BEGIN AT THE RADIUS RETURNS FOR ROUTE 71 & END AT THE RADIUS RETURNS FOR ROUTE 47