

PontBASE
 BASELINE
 PROPMARK

PO018

REVISIONS		
NUMBER	BY	DATE


0 1 2
 THIS BAR IS EQUAL TO 2"
 AT FULL SCALE (34X22).



LEGEND

- NEW 6" TAXIWAY CENTERLINE MARKING (TYP.)
- NEW MOORING EYE
- NEW GROUND ROD

NOTE:
 1. SEE APRON MARKING AND MOORING PLAN FOR APRON MARKING LAYOUT.

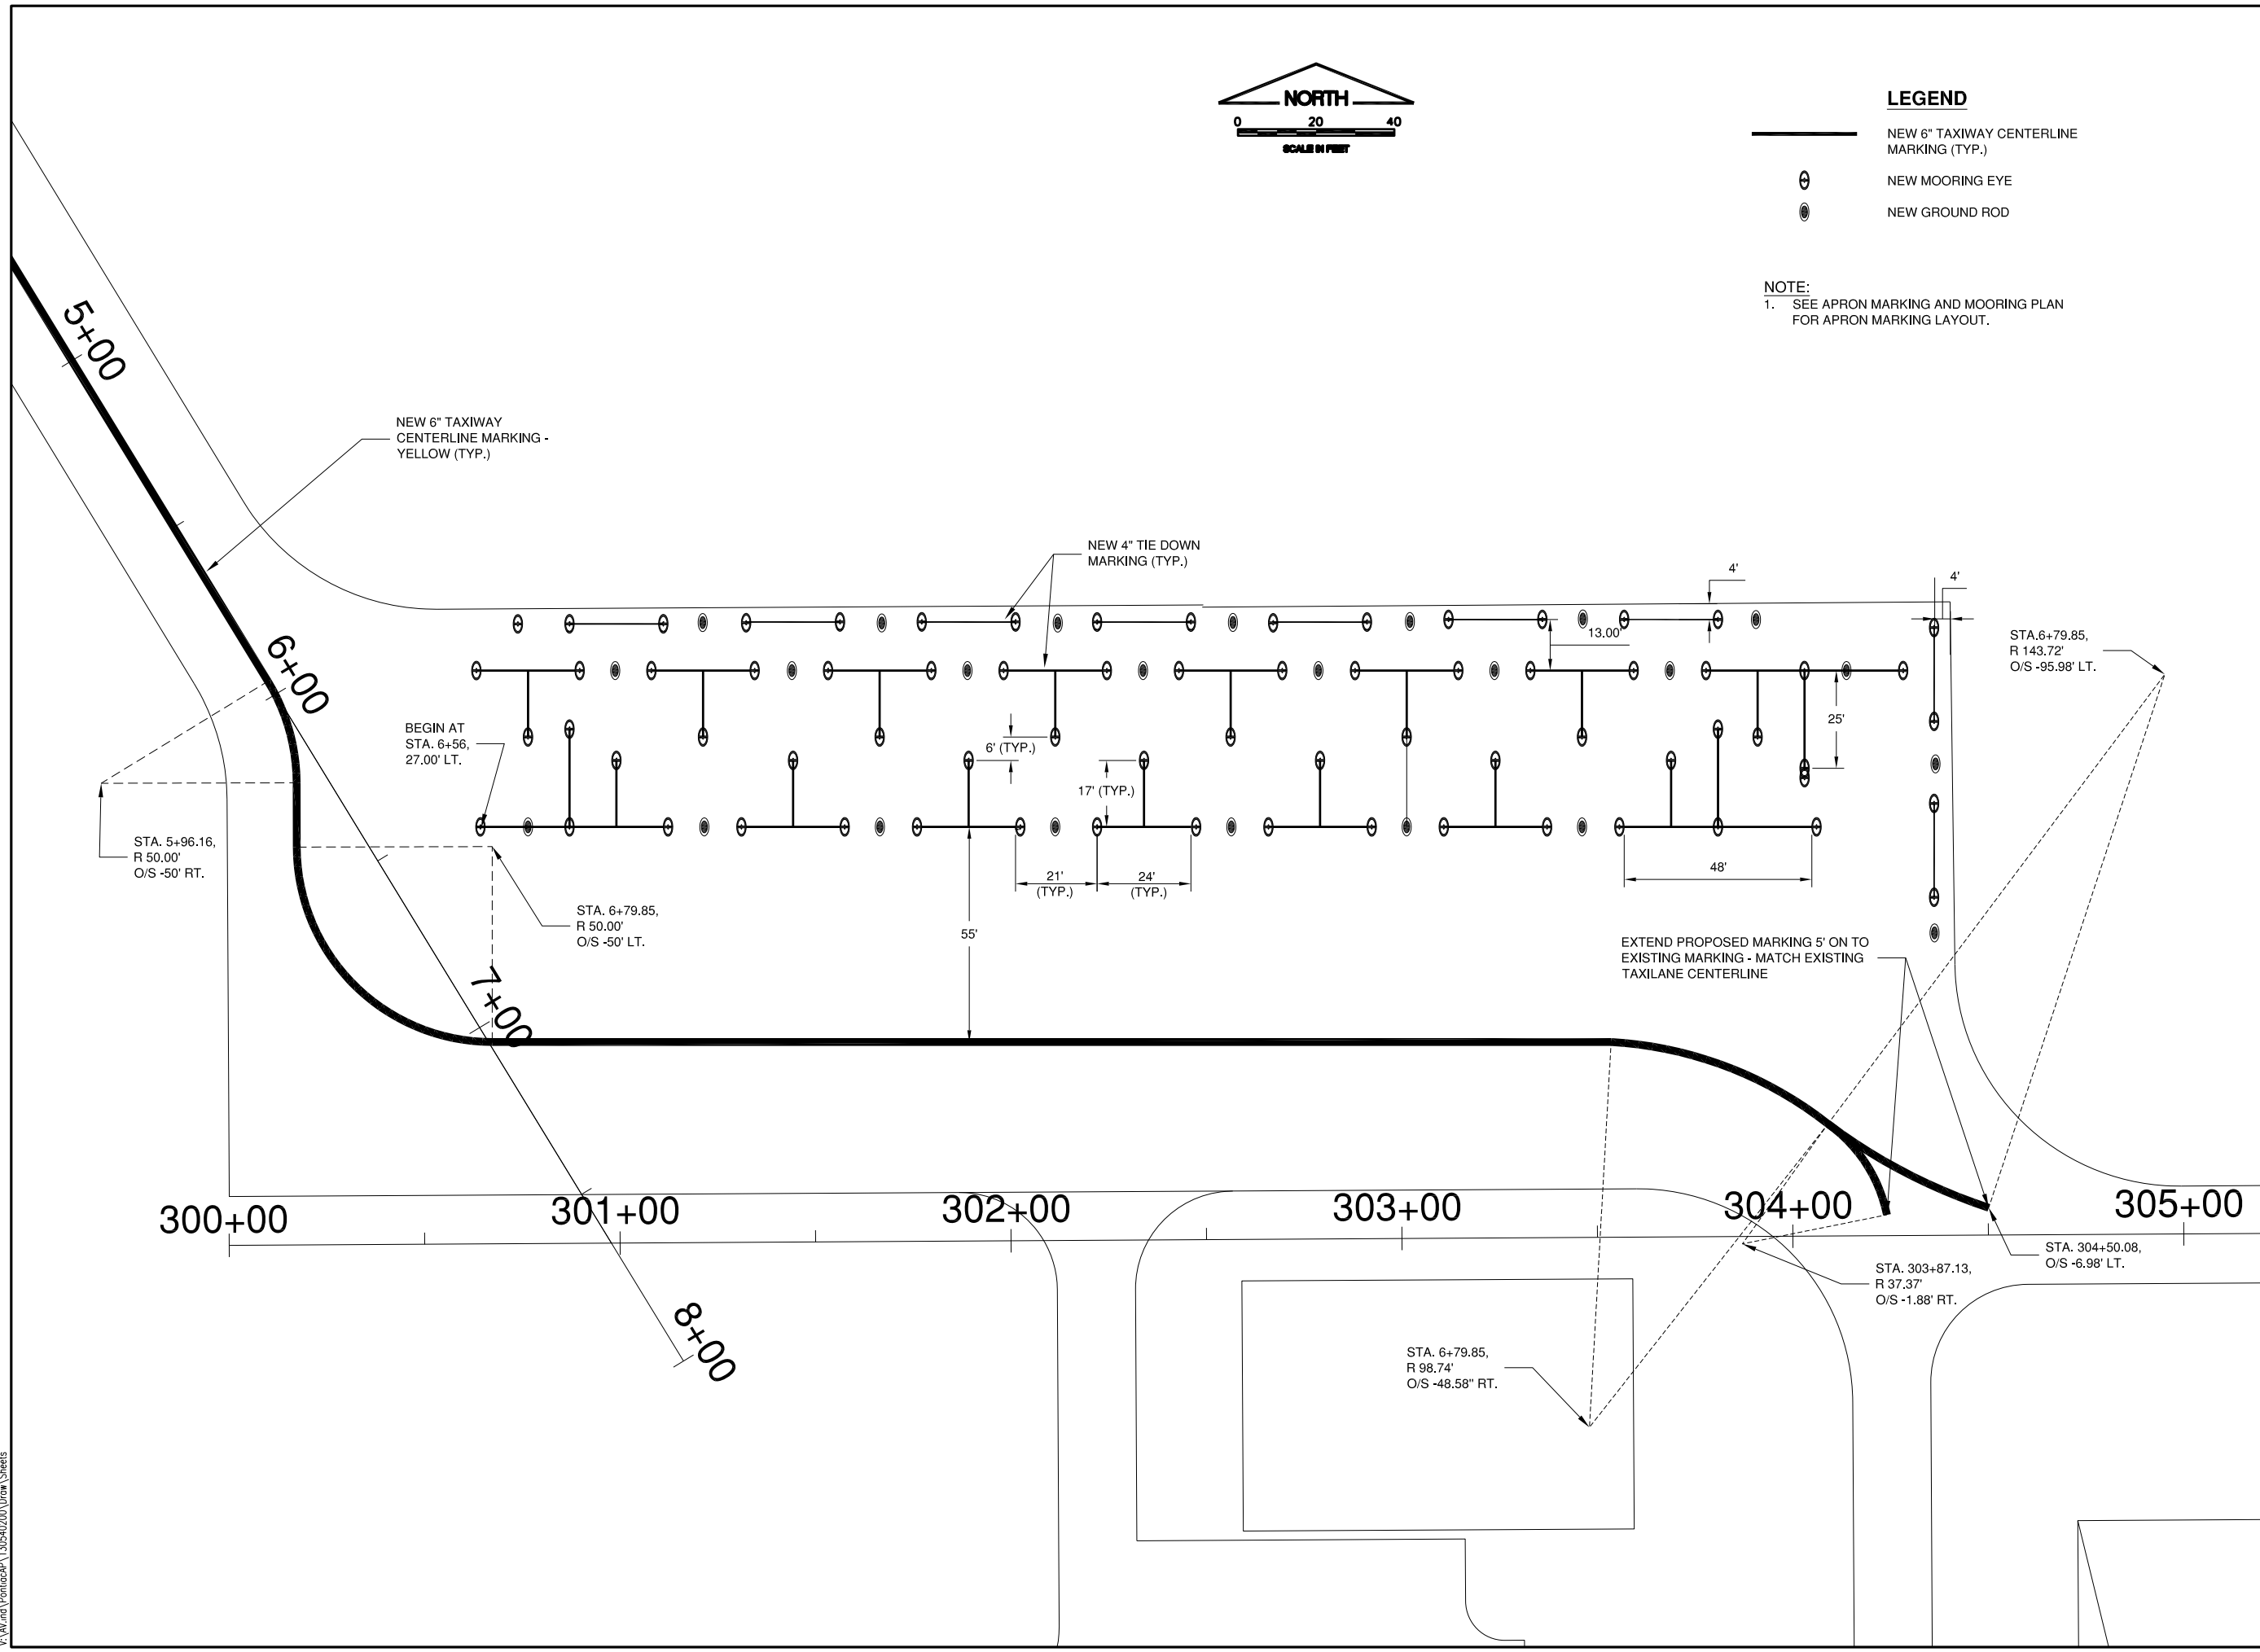

PONTIAC MUNICIPAL AIRPORT
PONTIAC, ILLINOIS
REHABILITATE APRON AND CONNECTING TAXIWAY
APRON MARKING AND MOORING PLAN

© Copyright CMT, Inc.
CMT
 CRAWFORD, MURPHY & TILLY, INC.
 CONSULTING ENGINEERS
 License No. 184-000613

DESIGN BY:	JEF
DRAWN BY:	JEF, ADD
CHECKED BY:	RJH
APPROVED BY:	JEF
DATE:	APRIL 18, 2014
JOB No:	1305402
IL PROJ. NO.	PNT-4142
AIP PROJ. NO.	3-17-SBGP-XX
SHEET	13 OF 17 SHEETS

I:\AVI\AIP\Pontiac\AIP_1305402\Drawn\Drawn Sheets