



FILE: TAZ-4342-CP102.dwg
 UPDATE BY: Andrew Huebner
 PLOT DATE: 5/1/2014 9:38 AM

TAZ-1305001-C-SPAL
 TAZ-V-ALAER
 KEYMAP
 TAZ-1305001-C-GP01

TA006

REVISIONS

NUMBER	BY	DATE

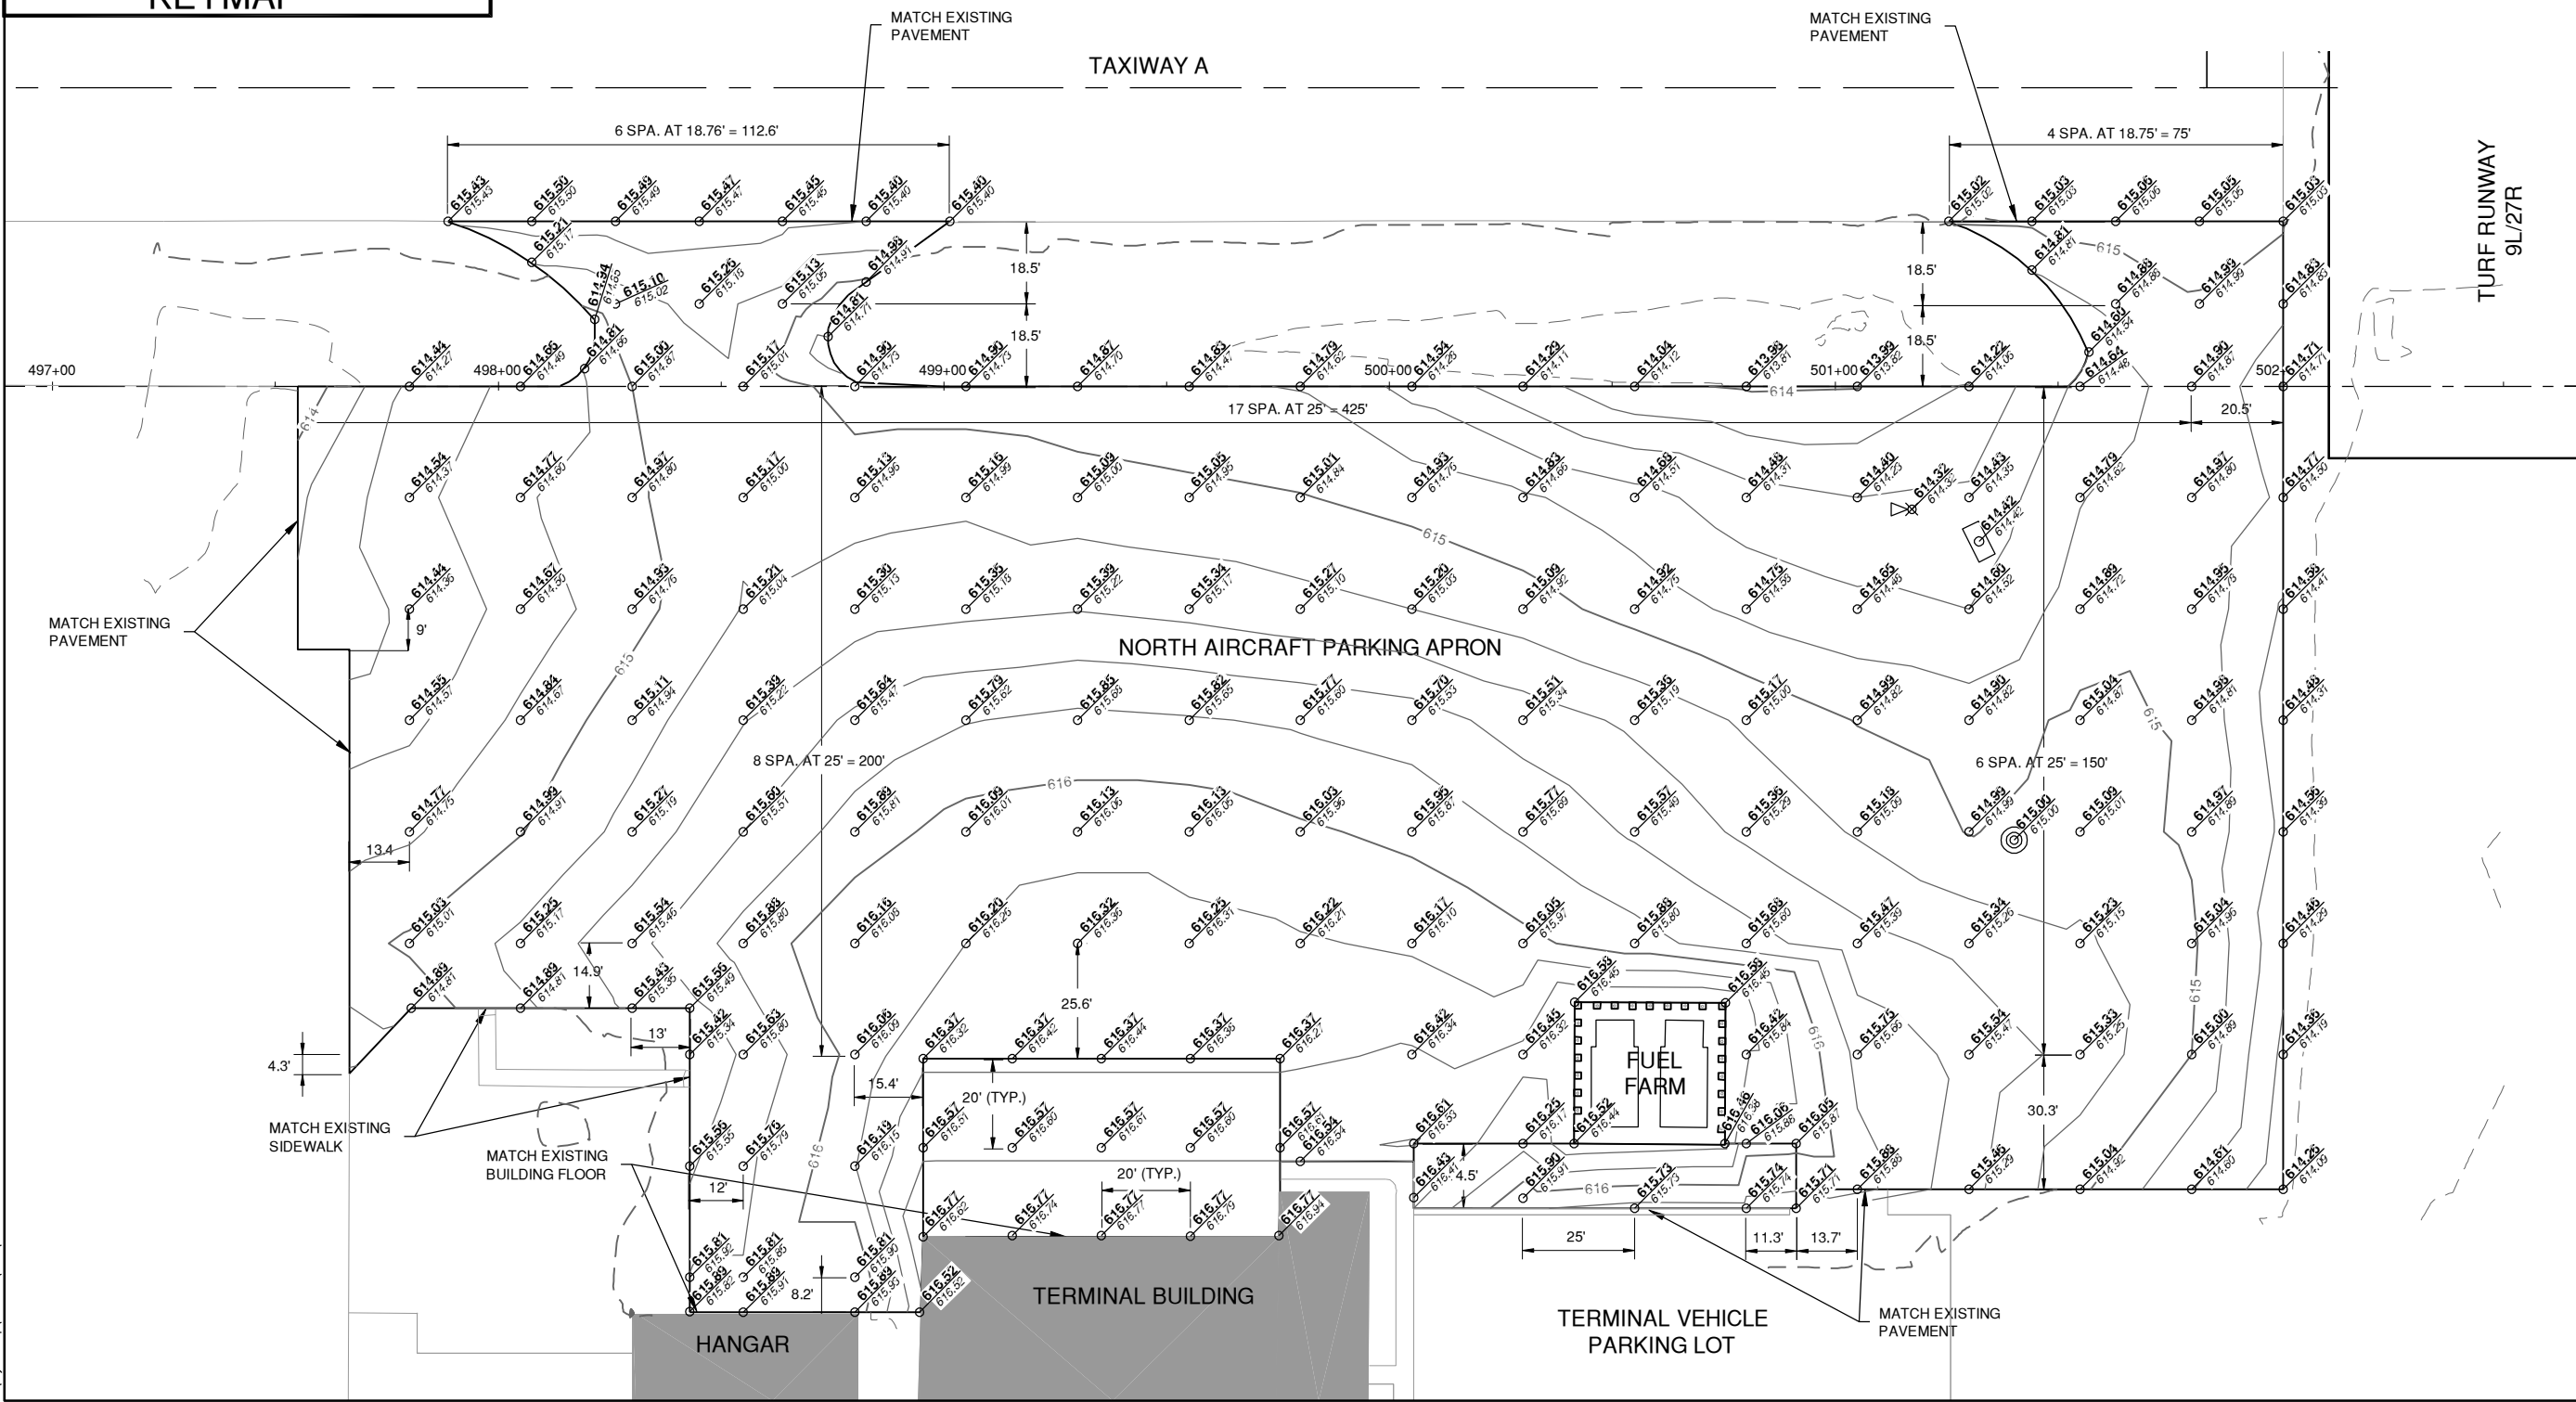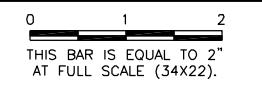

TAYLORVILLE MUNICIPAL AIRPORT
TAYLORVILLE, ILLINOIS
REHABILITATE NORTH PORTION OF AIRCRAFT PARKING APRON
PROPOSED STAKING PLAN

© Copyright CMT, Inc.

CMT
 CRAWFORD, MURPHY & TULLY, INC.
 CONSULTING ENGINEERS
 License No. 184-000618

DESIGN BY:	AJH
DRAWN BY:	CMT
CHECKED BY:	CBG
APPROVED BY:	CET
DATE:	APRIL 18, 2014
JOB No:	13050-01
IL PROJ. NO. TAZ-4342	
SBG NO. 3-17-SBGP-XX	
SHEET	09 OF 14 SHEETS

K:\Taylorville\1305001\Draw\Sheets