

MODEL: s001 [Sheet]
FILE NAME: c:\p_w\work\widol\connor.mullane@illinois.gov\1045094D105225-sh-SQ.dgn

SUMMARY OF QUANTITIES					TYPE CODE					
					URBAN	URBAN	URBAN	URBAN	URBAN	URBAN
					ROADWAY	SAFETY	ROADWAY			
					100% STATE	100% STATE	100% STATE			
	Code No.	Item	Unit	Total Quantity	0005	0021	0005			
	20200100	EARTH EXCAVATION	CU YD	430	430					
	35501308	HOT-MIX ASPHALT BASE COURSE, 6"	SQ YD	250	250					
	40600290	BITUMINOUS MATERIALS (TACK COAT)	POUND	6800	6800					
	40600370	LONGITUDINAL JOINT SEALANT	FOOT	3475	3475					
	40600400	MIXTURE FOR CRACKS, JOINTS, AND FLANGEWAYS	TON	20	20					
	40600982	HOT-MIX ASPHALT SURFACE REMOVAL - BUTT JOINT	SQ YD	120	120					
	40602985	HOT MIX ASPHALT BINDER COURSE, IL-9.5, N70	TON	1129	1129					
	40604060	HOT-MIX ASPHALT SURFACE COURSE, IL-9.5, MIX "D", N50	TON	35	35					
	40604062	HOT-MIX ASPHALT SURFACE COURSE, IL-9.5, MIX "D", N70	TON	988	988					
	42001300	PROTECTIVE COAT	SQ YD	188		188				
	42400200	PORTLAND CEMENT CONCRETE SIDEWALK 5 INCH	SQ FT	1000		1000				
	42400800	DETECTABLE WARNINGS	SQ FT	66		66				
	44000164	HOT-MIX ASPHALT SURFACE REMOVAL, 3 3/4"	SQ YD	10075	10075					
	44000600	SIDEWALK REMOVAL	SQ FT	1000		1000				
	44201789	CLASS D PATCHES, TYPE II, 12 INCH	SQ YD	302	302					
	44201794	CLASS D PATCHES, TYPE III, 12 INCH	SQ YD	101	101					
	44201796	CLASS D PATCHES, TYPE IV, 12 INCH	SQ YD	650	650					
	48102100	AGGREGATE WEDGE SHOULDER, TYPE B	TON	26	26					
	60252800	CATCH BASINS TO BE RECONSTRUCTED	EACH	1	1					
	60257900	MANHOLES TO BE RECONSTRUCTED	EACH	1	1					
	60300305	FRAMES AND LIDS TO BE ADJUSTED	EACH	5	5					
* SPECIALTY ITEMS										

SUMMARY OF QUANTITIES					TYPE CODE					
					URBAN	URBAN	URBAN	URBAN	URBAN	URBAN
					ROADWAY	SAFETY	ROADWAY			
					100% STATE	100% STATE	100% STATE			
	Code No.	Item	Unit	Total Quantity	0005	0021	0005			
	60406000	FRAMES AND LIDS, TYPE 1, OPEN LID	EACH	1	1					
	60406100	FRAMES AND LIDS, TYPE 1, CLOSED LID	EACH	1	1					
	60920012	PIPE CULVERTS TO BE CLEANED 12"	FOOT	450			450			
*	66900200	NON-SPECIAL WASTE DISPOSAL	CU YD	430	430					
*	66900530	SOIL DISPOSAL ANALYSIS	EACH	3	3					
*	66901001	REGULATED SUBSTANCES PRE-CONSTRUCTION PLAN	L SUM	1	1					
*	66901003	REGULATED SUBSTANCES FINAL CONSTRUCTION REPORT	L SUM	1	1					
*	66901006	REGULATED SUBSTANCES MONITORING	CAL DA	3	3					
	67100100	MOBILIZATION	L SUM	1	1					
	70102620	TRAFFIC CONTROL AND PROTECTION, STANDARD 701501	L SUM	1	1					
	70102640	TRAFFIC CONTROL AND PROTECTION, STANDARD 701801	L SUM	1	1					
	70300100	SHORT TERM PAVEMENT MARKING	FOOT	3308	3308					
	70300150	SHORT TERM PAVEMENT MARKING REMOVAL	SQ FT	1103	1103					
	70300211	TEMPORARY PAVEMENT MARKING LETTERS AND SYMBOLS - PAINT	SQ FT	138	138					
	70300221	TEMPORARY PAVEMENT MARKING - LINE 4"- PAINT	FOOT	6922	6922					
	70300241	TEMPORARY PAVEMENT MARKING - LINE 6"- PAINT	FOOT	161	161					
	70300261	TEMPORARY PAVEMENT MARKING - LINE 12"- PAINT	FOOT	469	469					
	70300281	TEMPORARY PAVEMENT MARKING - LINE 24"- PAINT	FOOT	90	90					
	70307120	TEMPORARY PAVEMENT MARKING - LINE 4" - TYPE IV TAPE	FOOT	827	827					
*	78000100	THERMOPLASTIC PAVEMENT MARKING - LETTERS AND SYMBOLS	SQ FT	138	138					
*	78000200	THERMOPLASTIC PAVEMENT MARKING - LINE 4"	FOOT	6922	6922					

REVISED SHEET 6/4/2025

	USER NAME = connor.mullane	DESIGNED -	REVISED -	STATE OF ILLINOIS DEPARTMENT OF TRANSPORTATION	SUMMARY OF QUANTITIES GARY MILLS RD. (IL. ROUTE 59 TO IL. ROUTE 38)				F.A.U RTE.	SECTION	COUNTY	TOTAL SHEETS	SHEET NO.
		DRAWN -	REVISED -						3549	2024-1020-RS	DUPAGE	21	3
		CHECKED -	REVISED -				CONTRACT NO. 62X60						
	PLOT DATE = 3/20/2025	DATE -	REVISED -		SCALE:	SHEET 1	OF 2	SHEETS	STA.	TO STA.	ILLINOIS FED. AID PROJECT		

SUMMARY OF QUANTITIES					TYPE CODE					
					URBAN	URBAN	URBAN	URBAN	URBAN	URBAN
					ROADWAY	SAFETY	ROADWAY			
					100% STATE	100% STATE	100% STATE			
Code No.	Item	Unit	Total Quantity	0005	0021	0005				
* 78000400	THERMOPLASTIC PAVEMENT MARKING - LINE 6"	FOOT	161	161						
* 78000600	THERMOPLASTIC PAVEMENT MARKING - LINE 12"	FOOT	470	470						
* 78000650	THERMOPLASTIC PAVEMENT MARKING - LINE 24"	FOOT	90	90						
* 78100100	RAISED REFLECTIVE PAVEMENT MARKER	EACH	50	50						
78300200	RAISED REFLECTIVE PAVEMENT MARKER REMOVAL	EACH	50	50						
78300202	PAVEMENT MARKING REMOVAL - WATER BLASTING	SQ FT	3451	3451						
X0320050	CONSTRUCTION LAYOUT (SPECIAL)	L SUM	1	1						
X2020110	GRADING AND SHAPING SHOULDERS	UNIT	14	14						
X4060995	TEMPORARY RAMP (SPECIAL)	SQ YD	186	186						
X4400501	COMBINATION CURB AND GUTTER REMOVAL AND REPLACEMENT LESS THAN OR EQUAL TO 10 FEET	FOOT	235	235						
X4400503	COMBINATION CURB AND GUTTER REMOVAL AND REPLACEMENT GREATER THAN 10 FEET	FOOT	50	50						
X5537800	STORM SEWERS TO BE CLEANED 12"	FOOT	150			150				
X6700407	ENGINEER'S FIELD OFFICE, TYPEA (D1)	CAL MO	6	6						
X7200061	TEMPORARY INFORMATION SIGNING	SQ FT	51.4	51.4						
Z0018500	DRAINAGE STRUCTURES TO BE CLEANED	EACH	10			10				
20100110	TREE REMOVAL (6 TO 15 UNITS DIAMETER)	UNIT	210	210						
21101605	TOPSOIL FURNISH AND PLACE, 2"	SQ YD	1000	1000						
21101615	TOPSOIL FURNISH AND PLACE, 4"	SQ YD	2285	2285						
25000210	SEEDING, CLASS 2A	ACRE	0.67	0.67						
25000400	NITROGEN FERTILIZER NUTRIENT	POUND	45	45						
25000600	POTASSIUM FERTILIZER NUTRIENT	POUND	45	45						


1

* SPECIALTY ITEMS			
USER NAME = connor.mullane	DESIGNED -	REVISED -	STATE OF DEPARTMENT OF T
	DRAWN -	REVISED -	
	CHECKED -	REVISED -	
PLOT DATE = 3/20/2025	DATE -	REVISED -	

[illegible]


1

1

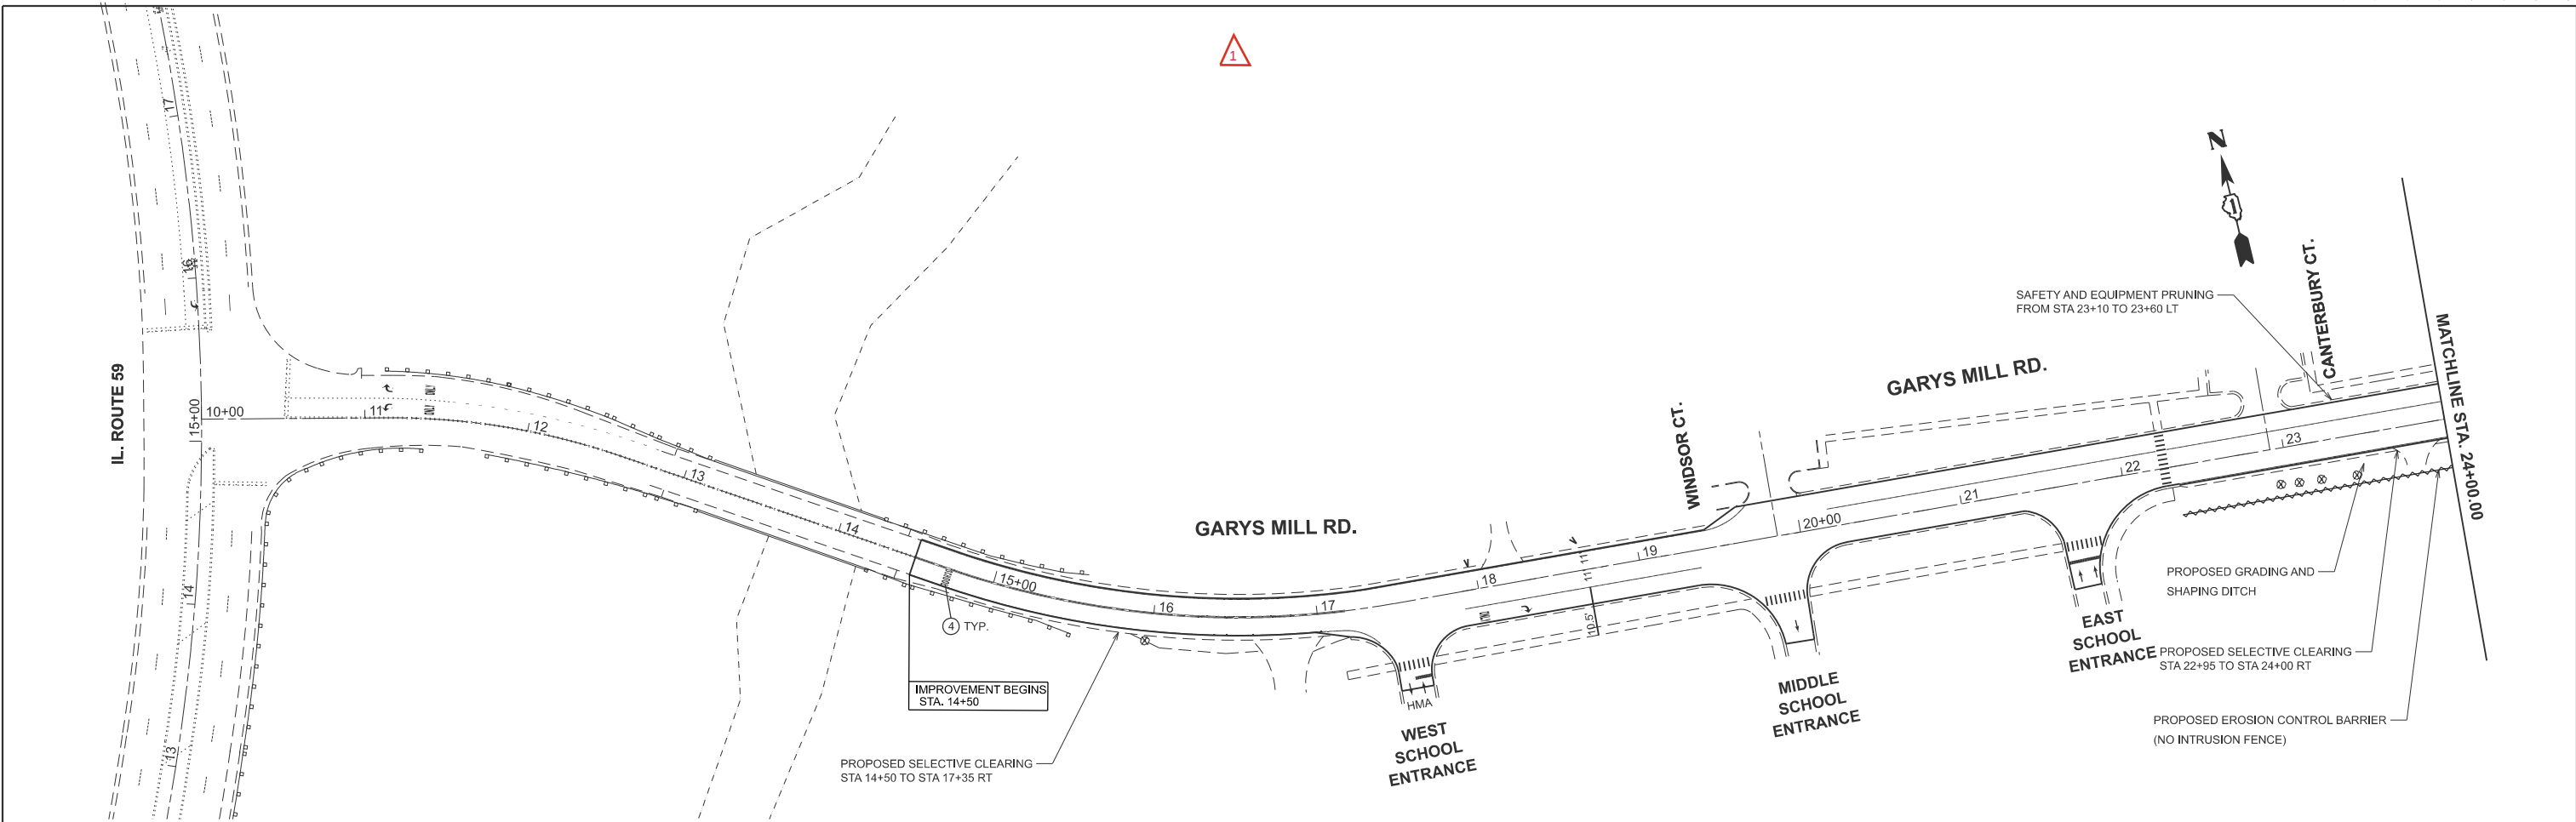

LEGEND

- ⊗ = TREE REMOVAL
- ⊙ = TREE LIMB REMOVAL

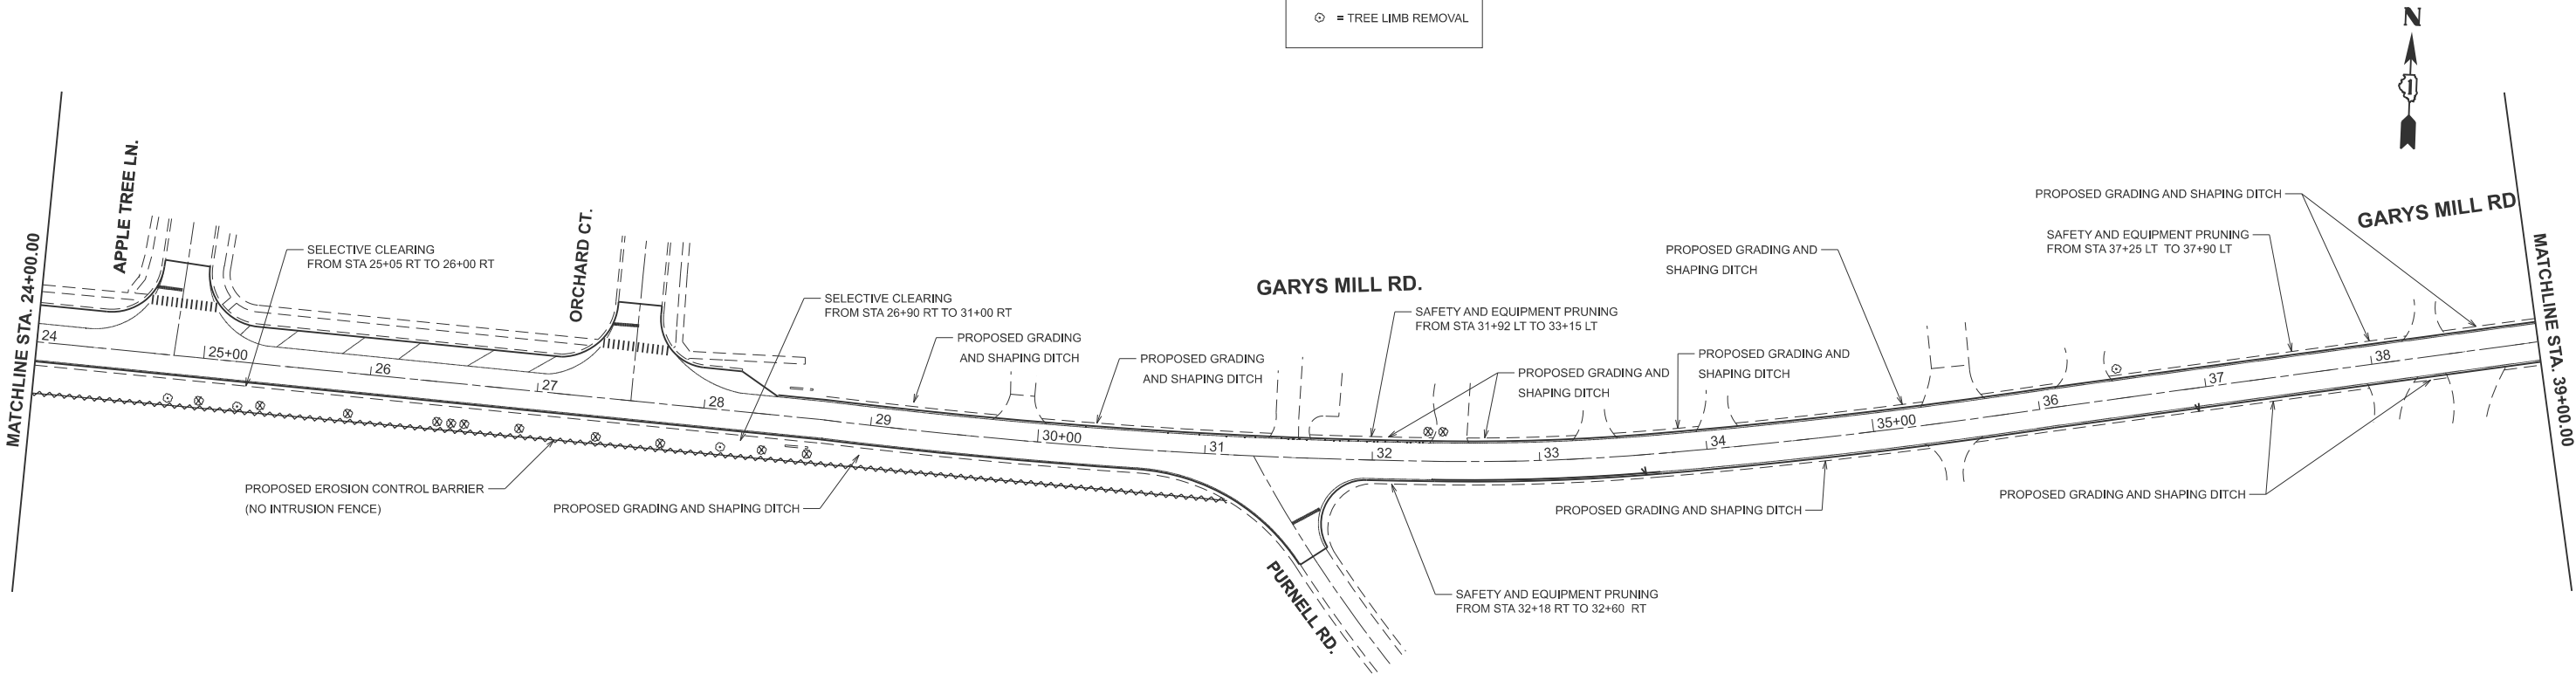


MODEL: GARYS - LANDSCAPING SHEET 1
FILE NAME: c:\p\work\p\work\connor.mullane@illinois.gov\1045094\105225-shh-plan.dgn

1 REVISED ENTIRE SHEET 6/4/2025

	USER NAME = connor.mullane	DESIGNED -	REVISED -  CM 6/3/2025	STATE OF ILLINOIS DEPARTMENT OF TRANSPORTATION	LANDSCAPING PLAN GARY MILLS RD. (IL. ROUTE 59 TO IL. ROUTE 38)			F.A.U RTE.	SECTION	COUNTY	TOTAL SHEETS	SHEET NO.
		DRAWN -	REVISED -					3549	2024-1020-RS	DUPAGE	21	8A
	PLOT DATE = 6/3/2025	CHECKED -	REVISED -		SCALE: 1"=50'			CONTRACT NO. 62X60				
		DATE -	REVISED -		SHEET 1	OF	SHEETS	STA. 10+00.00	TO STA. 39+00.00	ILLINOIS FED. AID PROJECT		

1

MODEL: GARYS - LANDSCAPING SHEET 2
FILE NAME: c:\pwworking\tdconnor.mullane@illinois.gov\1045094\105225-sh-land.dgn

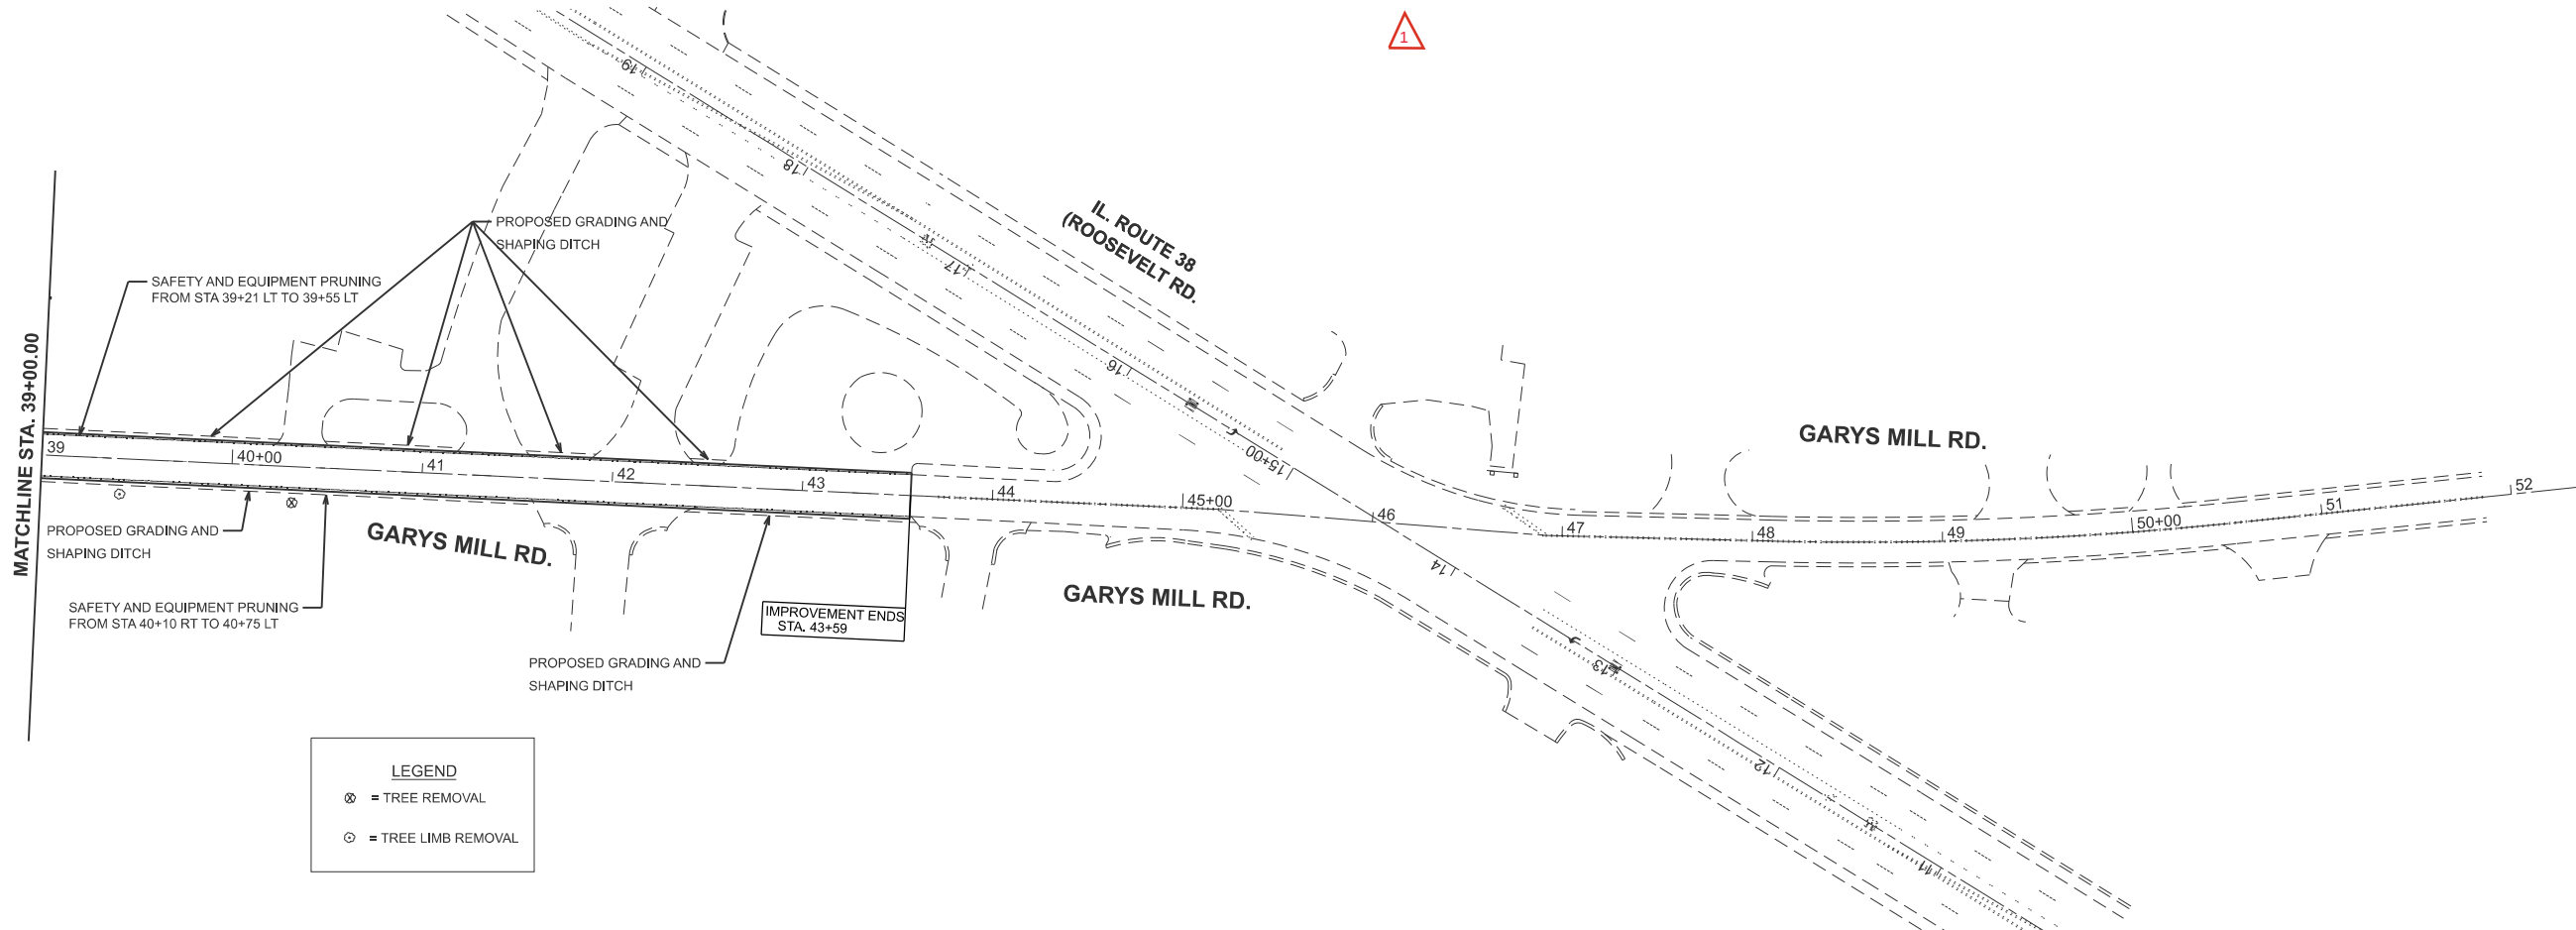

	TREE REMOVAL (6 TO 15 UNITS DIAMETER)	
	STATION	QUANTITY
20100110 UNIT	15+99 RT	14
	22+95 RT	8
	23+05 RT	9
	23+15 RT	9
	23+34 RT	9
	23+46 RT	9
	23+46 RT	12
	23+46 RT	8
	23+46 RT	9
	25+00 RT	7
	25+47 RT	7
	25+88 RT	14
	26+45 RT	10
	26+51 RT	7
	26+65 RT	11
	26+95 RT	10
	27+20 RT	12
	27+70 RT	8
	27+80 RT	8
	28+46 RT	8
	28+69 RT	10
	40+31 RT	11
	TOTAL	210

X0100018 UNIT	TREE REMOVAL (UNDER 6 UNITS DIAMETER SAWED FLUSH)	
	STATION	QUANTITY
	32+45 LT	7
	32+47 LT	3
	TOTAL	10

X2010100 EACH	TREE LIMB REMOVAL (4 - 10 INCHES DIAMETER)	
	STATION	QUANTITY
	28+08 RT	1
	39+38 RT	1
	TOTAL	2

X2010200 EACH	TREE LIMB REMOVAL (OVER 10 INCHES DIAMETER)	
	STATION	QUANTITY
	24+85 RT	1
	25+37 RT	1
	36+50 LT	1
	TOTAL	3

X2100002 UNIT (100 LF)	PRUNING FOR SAFETY & EQUIP. CLEAR	
	STATION	QUANTITY
	23+10LT	0.45
	32+18 RT	0.45
	31+92 LT	1.64
	37+25 LT	0.7
	39+21 LT	0.29
	40+10 RT	0.47
	TOTAL	4

Z0064800 UNIT (1000 SF)	SELECTIVE CLEARING	
	STATION	QUANTITY
	14+50 RT	2.16
	22+40 RT	1.53
	25+05 RT	0.53
	26+90 RT	4.78
	TOTAL	9

1 REVISED ENTIRE SHEET 6/4/2025

USER NAME = connor.mullane	DESIGNED -	REVISED - 1 CM 6/3/2025
	DRAWN -	REVISED -
	CHECKED -	REVISED -
PLOT DATE = 6/3/2025	DATE -	REVISED -

STATE OF ILLINOIS
DEPARTMENT OF TRANSPORTATION

LANDSCAPING PLAN
GARY MILLS RD. (IL. ROUTE 59 TO IL. ROUTE 38)

SCALE: 1"=50' SHEET 2 OF SHEETS STA. 39+00.00 TO STA. 54+00.00

F.A.U RTE.	SECTION	COUNTY	TOTAL SHEETS	SHEET NO.
3549	2024-1020-RS	DUPAGE	21	8B
CONTRACT NO. 62X60				
ILLINOIS FED. AID PROJECT				