



**DITCH - TYPICAL #1**

- AREA A ENTRANCE
- AREA B ENTRANCE
- AREA C ENTRANCE
- CHIPPEWA CAMPGROUND ENTRANCE
- LOWER CHIPPEWA BOAT ACCESS ENTRANCE
- HORSE STABLE ENTRANCE
- ROCK CREEK ENTRANCE
- DAVIS CREEK ENTRANCE
- AREA 1 ENTRANCE
- AREA 2 ENTRANCE
- AREA 3 ENTRANCE
- AREA 6 ENTRANCE
- AREA 8 ENTRANCE
- AREA 9 ENTRANCE
- AREA 9 AND 10 BOAT ACCESS ROAD ENTRANCE

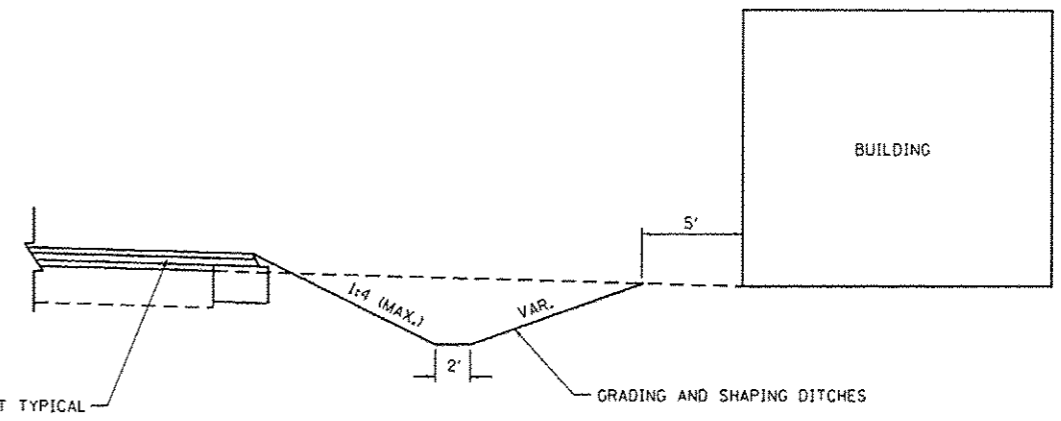


**DITCH - TYPICAL #3**

HORSE STABLE PARKING

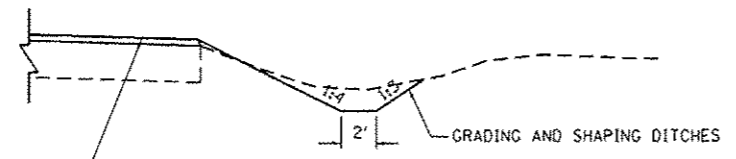

**DITCH - TYPICAL #2**

- LOWER CHIPPEWA BOAT ACCESS ROAD CONCESSION
- MAIN PARK ROAD
- AREA 7

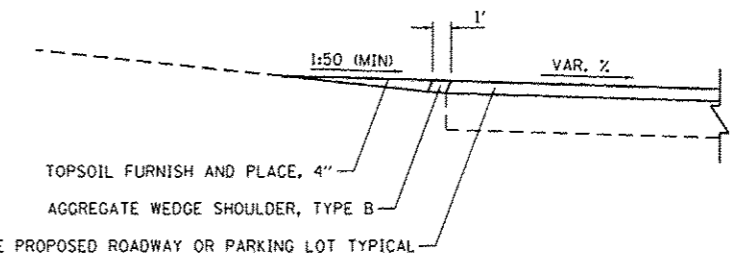

**POSITIVE DRAINAGE - TYPICAL #1**

- AREA A
- CHIPPEWA CAMPGROUND
- FISHERMAN PARKING
- SHAG BARK
- OAK GROVE
- MAIN PARK OFFICE
- RIVER BIRCH EAST
- AREA 4

NOTE: SEE PLAN SHEETS FOR DITCH LIMITS AND DETAILS

FILE NAME : L:\IDOT\H86610\W0.15\Draw\CADD_Sheets\46251-shs-typicals.dgn Sheet 7	USER NAME : Bred Downan	DESIGNED - MJD	REVISED -	<b>STATE OF ILLINOIS DEPARTMENT OF TRANSPORTATION</b>	<b>TYPICAL SECTIONS &amp; PAVEMENT STRUCTURE DETAILS KANKAKEE RIVER STATE PARK</b>			F.A. RTE.	SECTION	COUNTY	TOTAL SHEETS	SHEET NO.
	PLOT SCALE : 1/8" = 1' - 0"	CHECKED - BJD	REVISED -					PARK ROADS		140	18	
	PLOT DATE : 4/6/2013	DATE - 3/29/2013	REVISED -		* ILL. & KANKAKEE				CONTRACT NO. 46251			
					ILLINOIS FED. AID PROJECT							