
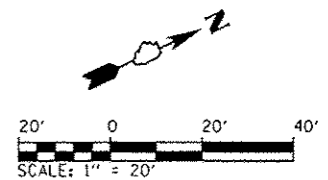


BILL OF MATERIALS - AREA B

ITEM	UNIT	TOTAL
TREE REMOVAL (6 TO 15 UNITS DIAMETER)	UNIT	131
TREE REMOVAL (OVER 15 UNITS DIAMETER)	UNIT	460
EARTH EXCAVATION	CU YD	30
FURNISHED EXCAVATION	CU YD	38
TRENCH BACKFILL	CU YD	4.6
TOPSOIL FURNISH AND PLACE, 4"	SO YD	365
GRADING AND SHAPING DITCHES	FOOT	120
AGGREGATE BASE COURSE, TYPE A 2"	SO YD	350
AGGREGATE BASE COURSE, TYPE A 6"	SO YD	32
AGGREGATE BASE COURSE, TYPE A 12"	SO YD	871
PREPARATION OF BASE	SO YD	346
HOT-MIX ASPHALT BINDER COURSE, IL 19.0, N50	TON	170.2
HOT-MIX ASPHALT SURFACE COURSE, MIX "C", N50	TON	120.2
PAVEMENT REMOVAL	SO YD	41
AGGREGATE WEDGE SHOULDER, TYPE B	TON	27.1
PIPE CULVERT REMOVAL	FOOT	23
PIPE CULVERTS, CLASS D, TYPE 1 15"	FOOT	66
END SECTIONS 15"	EACH	2
SIGN PANEL - TYPE 1	SO FT	24
WOOD SIGN SUPPORT	FOOT	99
PAINT PAVEMENT MARKING - LINE 4"	FOOT	671
PAINT PAVEMENT MARKING - LINE 24"	FOOT	15
REMOVE EXISTING GATE	EACH	2
PRECAST CONCRETE PARKING BLOCK	EACH	26
TUBULAR STEEL GATE	EACH	1
RELOCATE SIGN, SPECIAL	EACH	2
FOLD DOWN BOLLARDS	EACH	1
BOLLARD REMOVAL	EACH	4
SIGN PANEL - TYPE 1 (SPECIAL)	SO FT	6
BICYCLE RACKS	EACH	1
BOLLARDS	EACH	11
FENCE REMOVAL	FOOT	195
REMOVE EXISTING SIGN POST	EACH	1
BITUMINOUS MATERIALS (PRIME COAT)	POUND	3,034

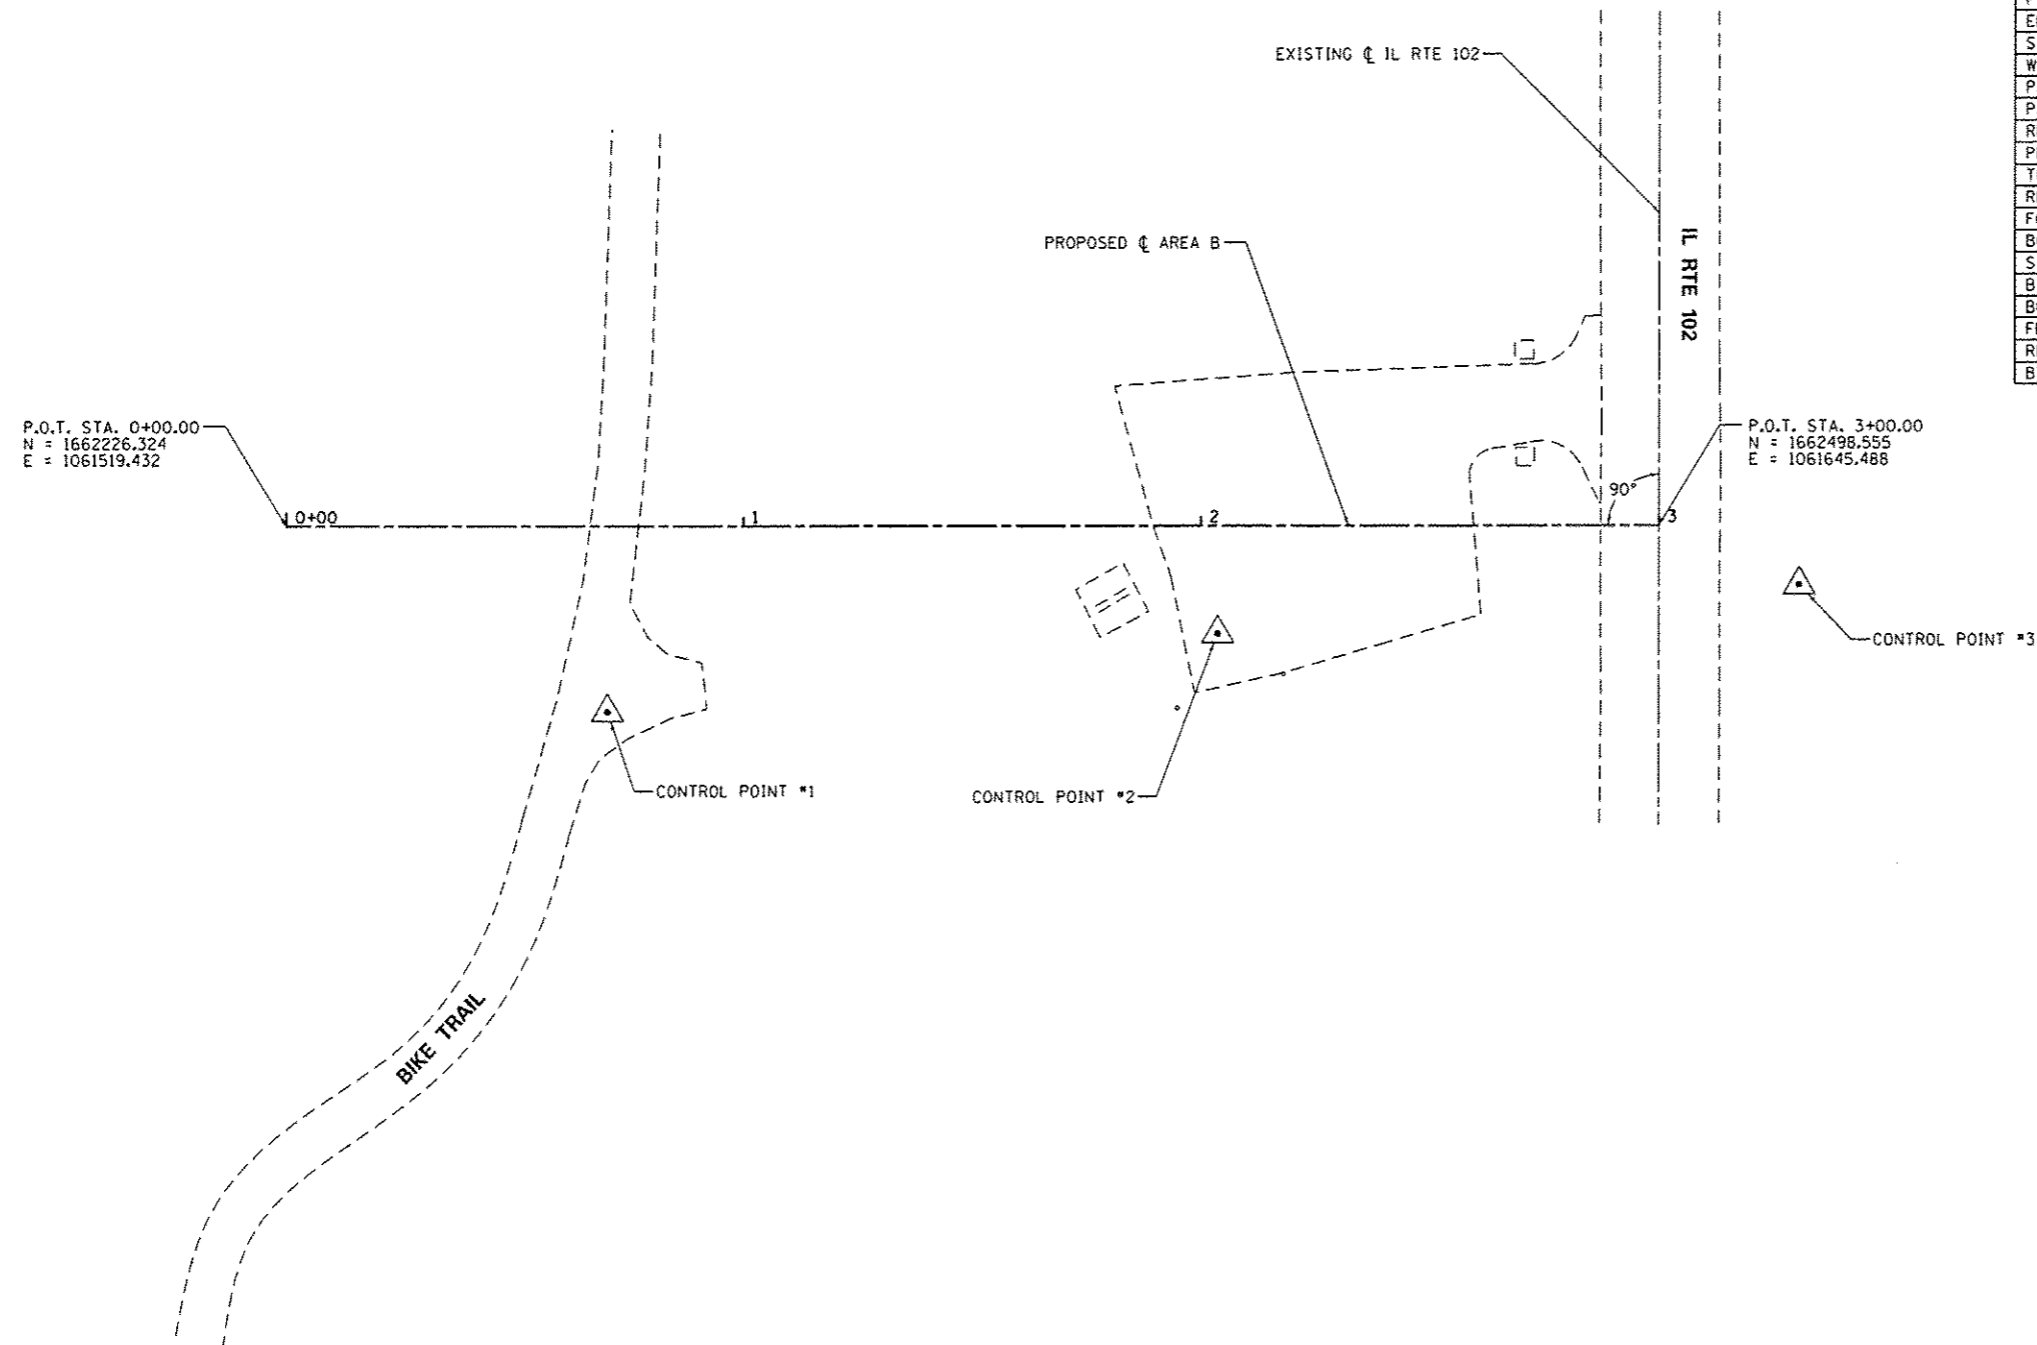

FILE NAME L:\1001\1186GIB\10.15\0-CA00-Sheets\046251-shr-draw-BB\Alignment.dgn	USER NAME : Brad Downen	DESIGNED - MJU	REVISED -	STATE OF ILLINOIS DEPARTMENT OF TRANSPORTATION	ALIGNMENT AND BILL OF MATERIALS - AREA B KANKAKEE RIVER STATE PARK		F.A. RTE.	SECTION	COUNTY	TOTAL SHEETS	SHEET NO.	
Default	PLOT SCALE : 40.0000' / in.	DRAWN - RAH	REVISED -		SCALE: 1" = 20'	SHEET 1 OF 4 SHEETS	STA.	TO STA.	PARK ROADS		140	25
	PLOT DATE : 4/6/2013	CHECKED - BJD	REVISED -						• WILL & KANKAKEE			
		DATE - 3/29/2013	REVISED -									CONTRACT NO. 46251
ILLINOIS FED. AID PROJECT												