



PARKING LOT LAYOUT POINTS		
1 STA. 0+58.47, 33.00' LT.	11 STA. 2+10.23, 12.00' LT.	21 STA. 2+39.09, 34.39' RT.
2 STA. 0+58.47, 33.00' RT.	12 STA. 2+20.28, 12.00' RT.	22 STA. 2+49.25, 12.00' LT.
3 STA. 0+58.47, 43.30' RT.	13 STA. 2+20.28, 24.00' RT.	23 STA. 2+49.25, 12.00' RT.
4 STA. 0+63.47, 33.00' RT.	14 STA. 2+27.13, 25.25' RT.	24 STA. 2+55.86, 12.00' LT.
5 STA. 0+63.47, 43.33' RT.	15 STA. 2+29.19, 12.00' RT.	25 STA. 2+55.86, 12.00' RT.
6 STA. 1+88.47, 12.00' RT.	16 STA. 2+33.66, 12.00' RT.	26 STA. 2+85.86, 42.00' LT.
7 STA. 1+88.47, 33.00' RT.	17 STA. 2+33.29, 30.02' RT.	27 STA. 2+85.86, 42.00' RT.
8 STA. 1+97.41, 12.00' RT.	18 STA. 2+32.80, 33.00' RT.	28 STA. 2+86.84, 42.00' LT.
9 STA. 2+49.25, 31.94' LT.	19 STA. 2+42.24, 12.00' RT.	29 STA. 2+86.69, 42.00' RT.
10 STA. 1+99.77, 18.15' LT.	20 STA. 2+39.21, 31.37' RT.	30 STA. 2+86.82, CL

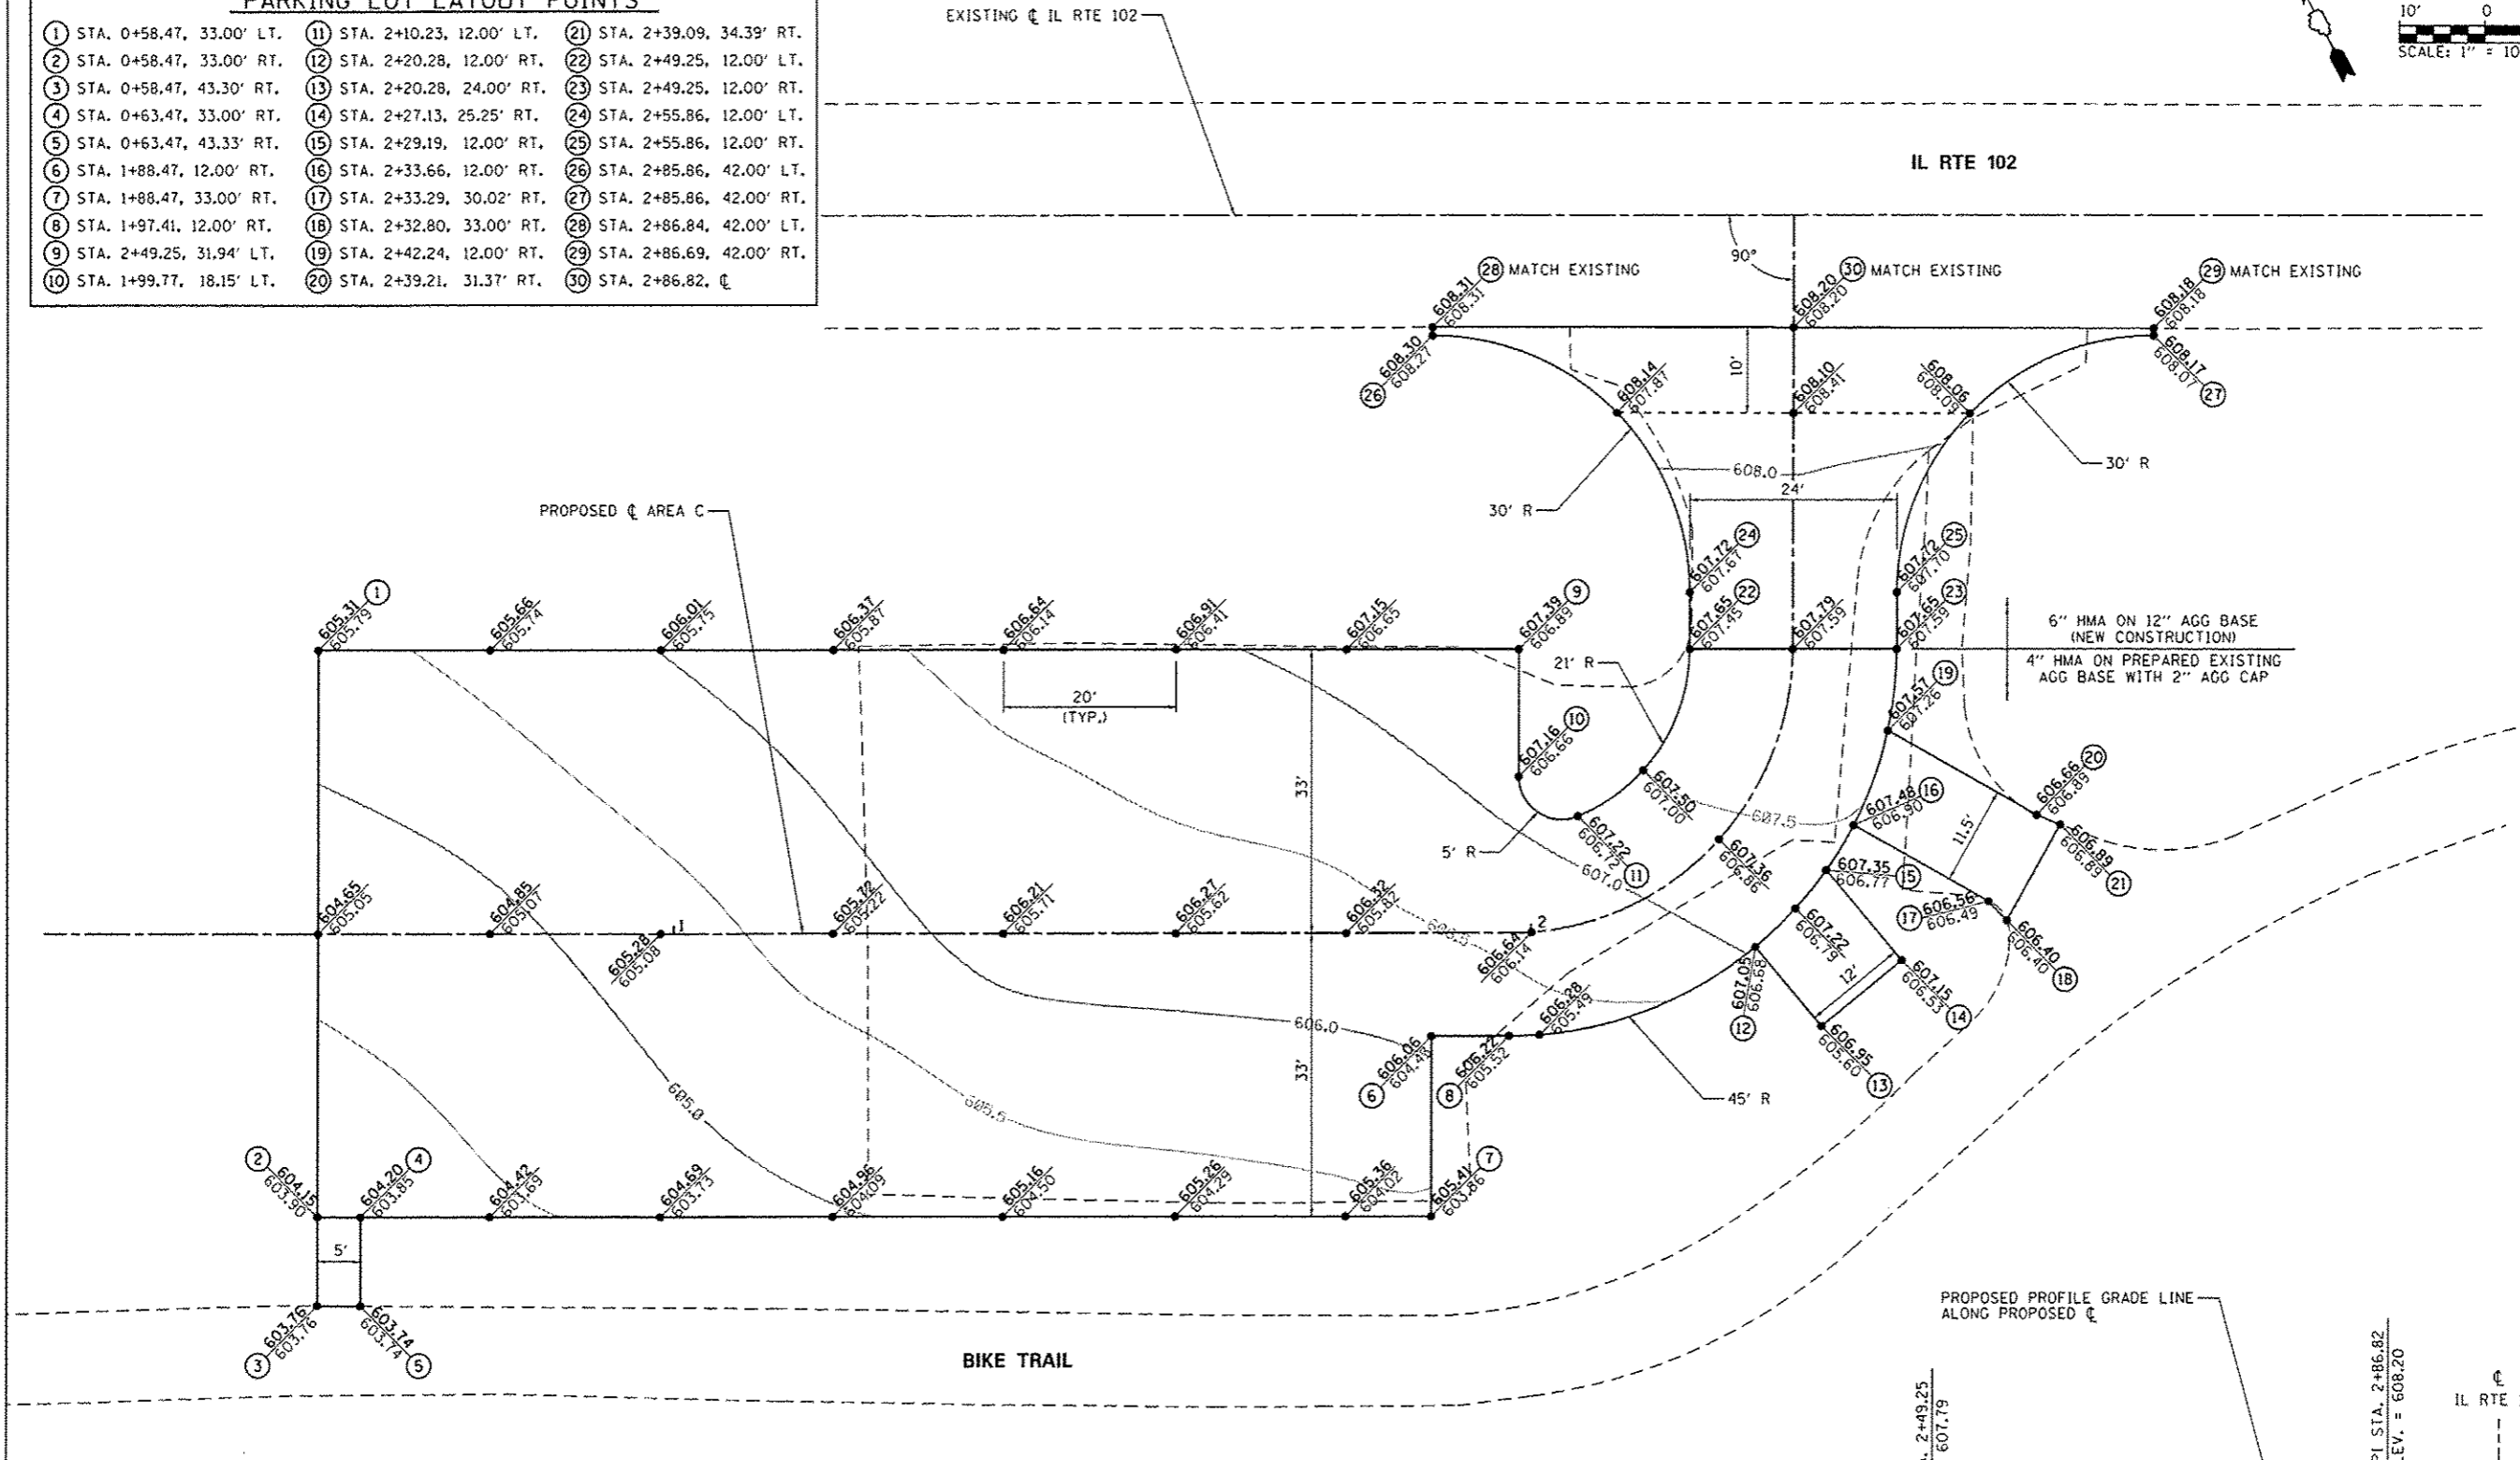

LEGEND	
● 613.50	PROPOSED ELEVATION
● 613.00	EXISTING ELEVATION

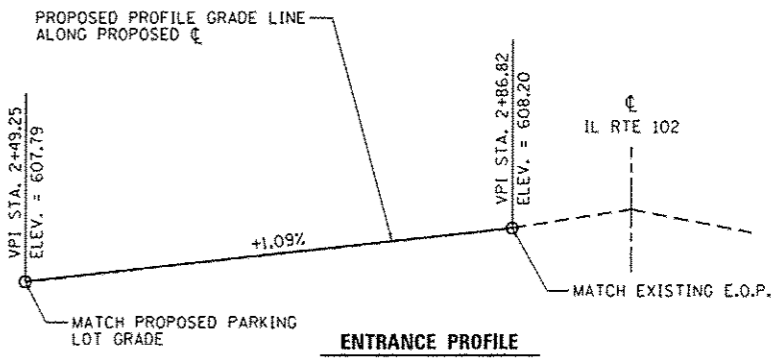

FILE NAME : L:\V01\118610\W0.15\DWG\CADD\Sheets\46251-shs-AreaC-2030-grading&staking.dgn	USER NAME : Brad Downen	DESIGNED - MJO	REVISED -	STATE OF ILLINOIS DEPARTMENT OF TRANSPORTATION	GRADING AND STAKING PLAN - AREA C KANKAKEE RIVER STATE PARK		F.A. RTE.	SECTION	COUNTY	TOTAL SHEETS	SHEET NO.	
Default	PLOT SCALE : 20.0000' / in.	DRAWN - RAH	REVISED -		SCALE: 1" = 10'	SHEET 3 OF 4 SHEETS	STA.	TO STA.	PARK ROADS	• WILL & KANKAKEE	140	31
	PLOT DATE : 4/6/2013	CHECKED - BJD	REVISED -							CONTRACT NO. 46251		
		DATE - 3/29/2013	REVISED -							ILLINOIS FED. AID PROJECT		