
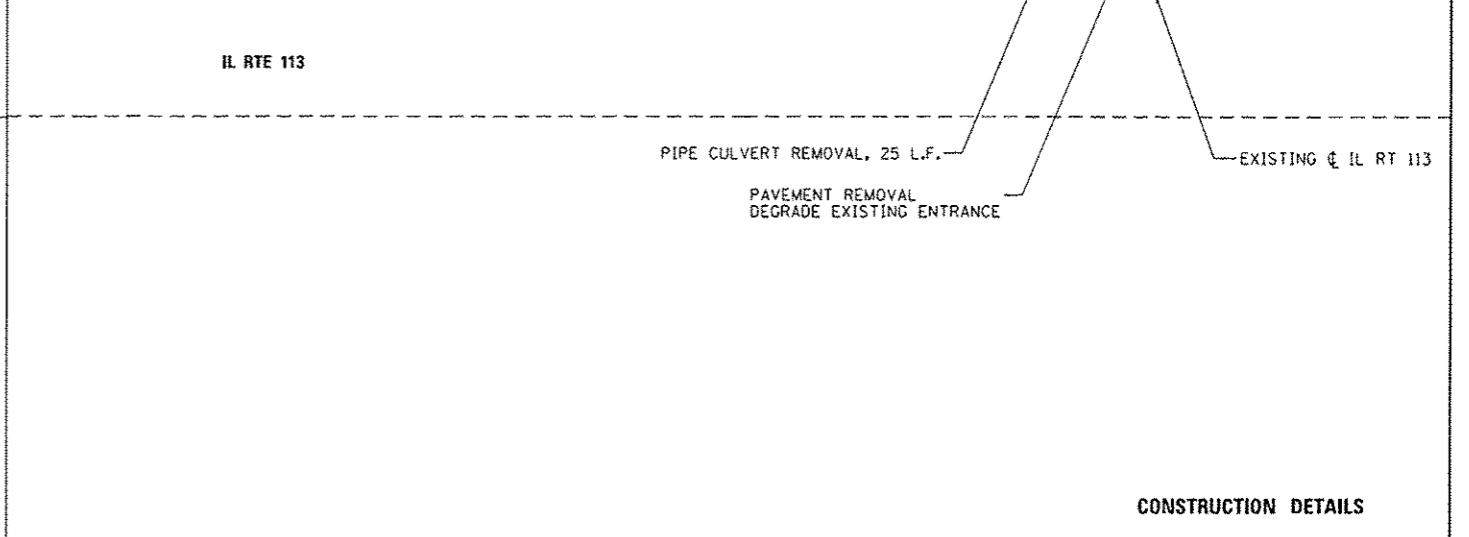
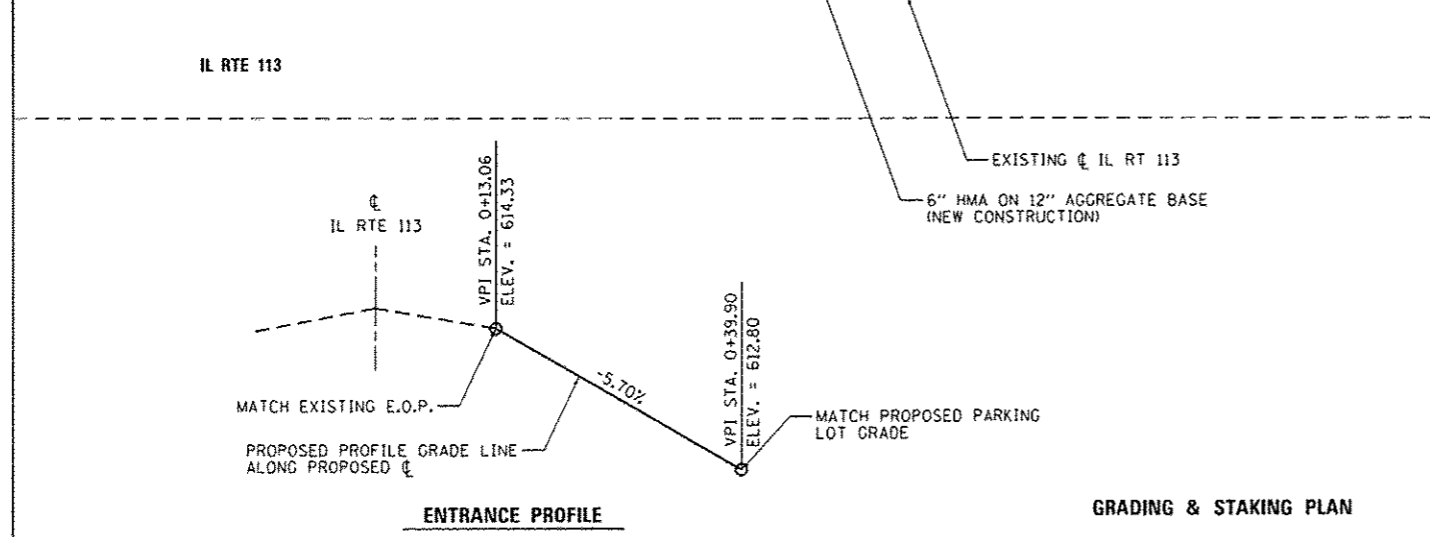
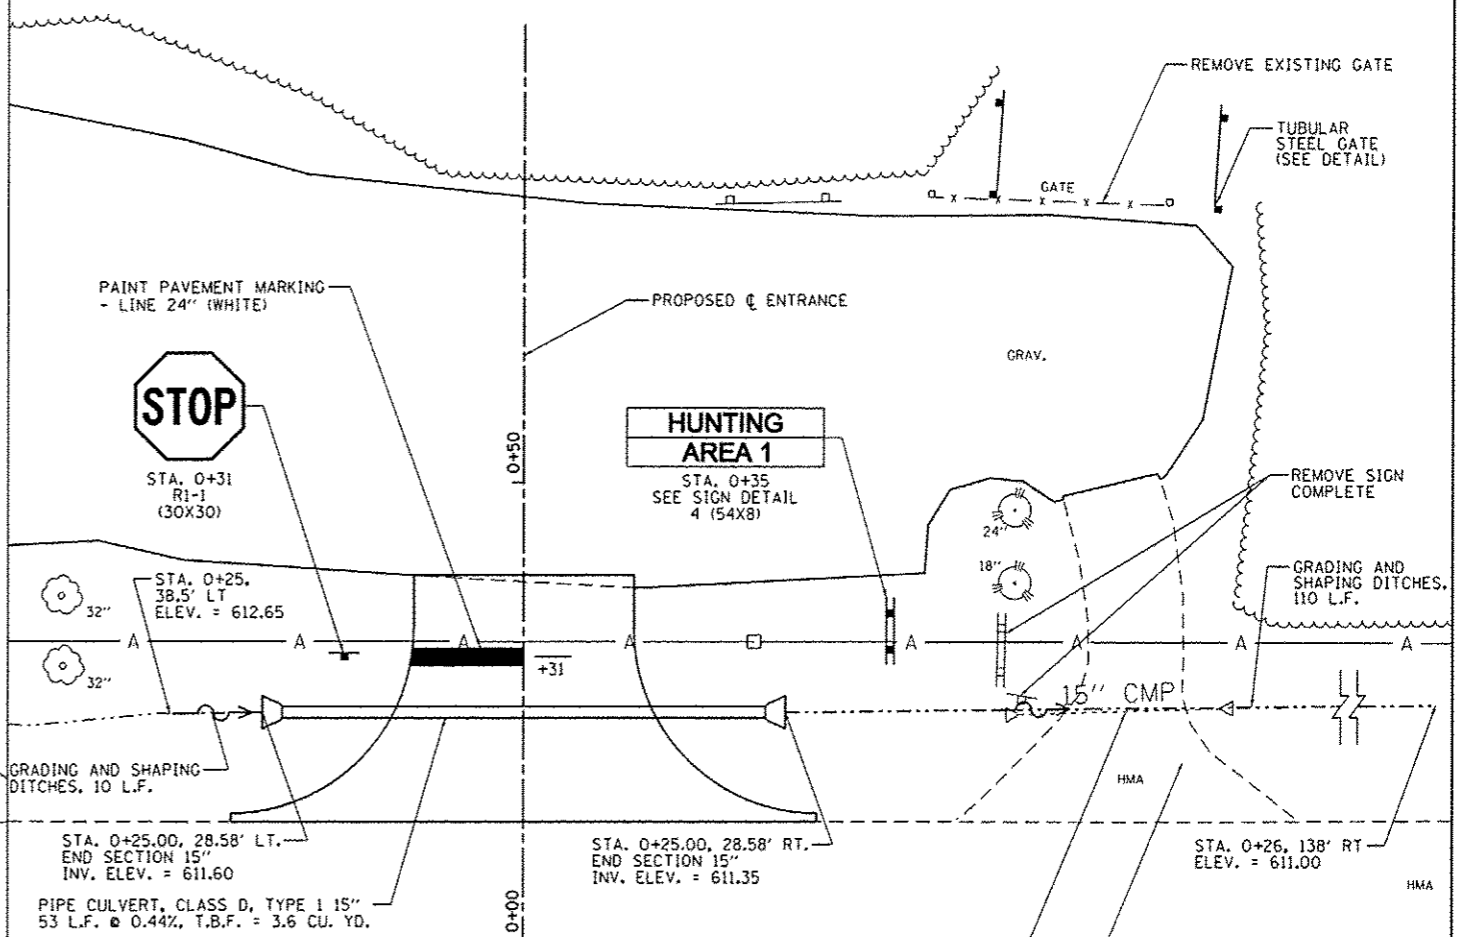
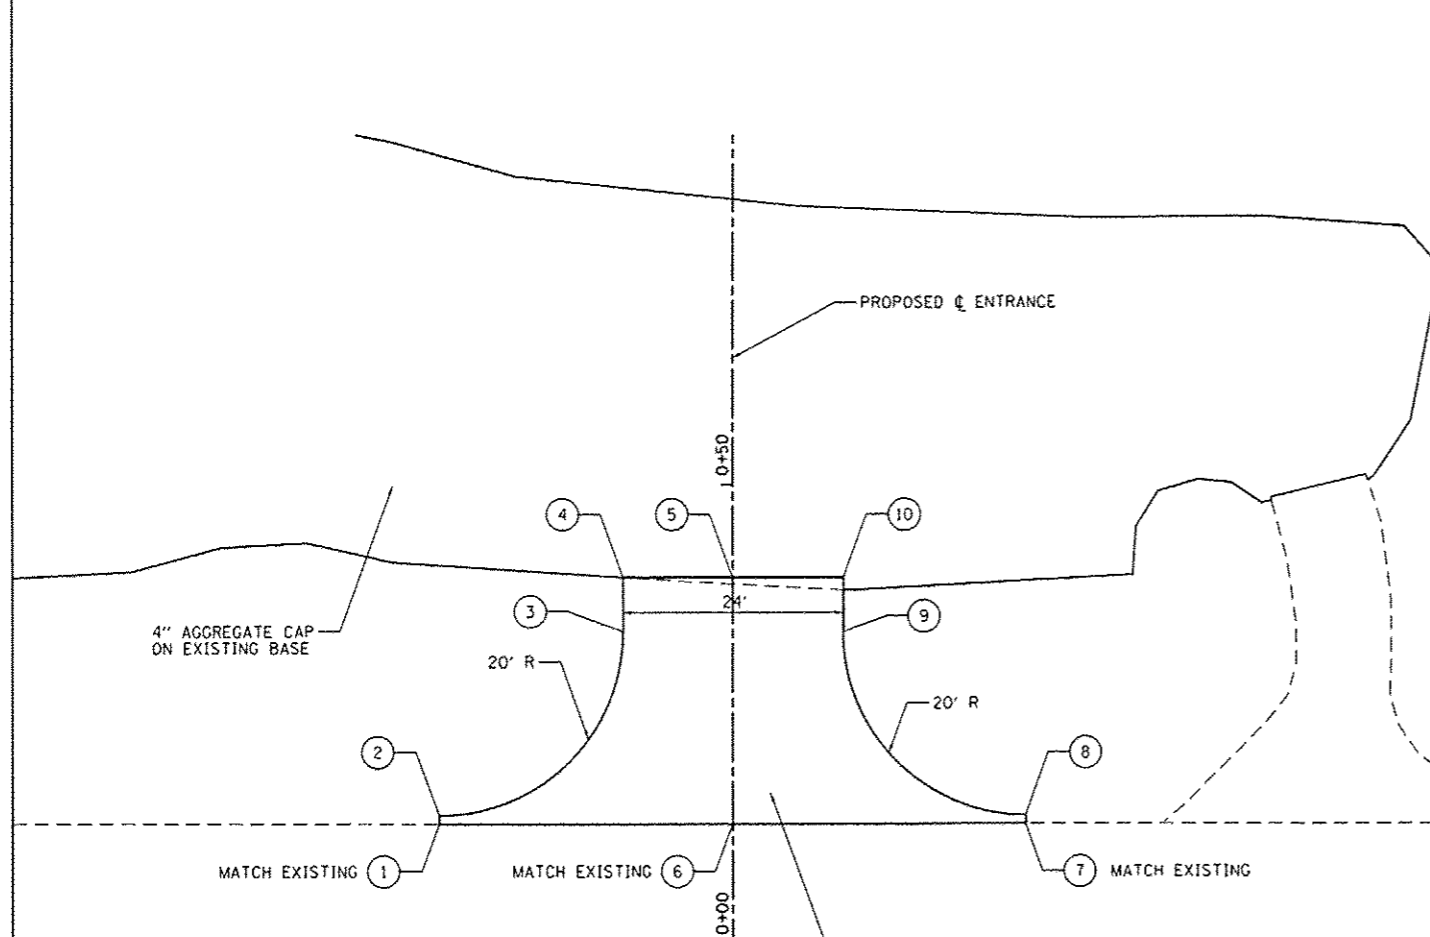
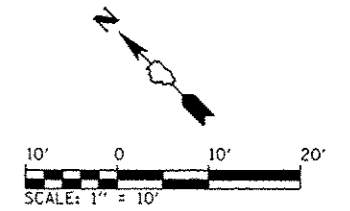


POINT NUMBER	STATION	OFFSET	ELEVATION
1	0+13.06	32.00' LT	614.55
2	0+14.00	32.00' LT	614.49
3	0+34.00	12.00' LT	613.12
4	0+39.90	12.00' LT	612.81
5	0+39.90	CL	612.80
6	0+13.06	CL	614.33
7	0+13.06	32.00' RT	614.10
8	0+14.00	32.00' RT	614.04
9	0+34.00	12.00' RT	612.99
10	0+39.90	12.00' RT	612.75

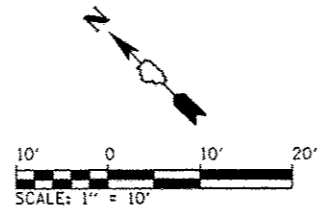

FILE NAME = L:\1001\1186610\15\Draw\CADD_Sheets\146251\shc\Area1-B02EntranceDetail.dgn	USER NAME = Brad Downen	DESIGNED - MJO	REVISED -
Default	PLT SCALE = 20.0000' / in.	DRAWN - RAH	REVISED -
	PLT DATE = 4/6/2013	CHECKED - BJD	REVISED -
		DATE - 3/29/2013	REVISED -

STATE OF ILLINOIS
DEPARTMENT OF TRANSPORTATION

ENTRANCE DETAILS - AREA 1
KANKAKEE RIVER STATE PARK

SCALE: 1" = 10' SHEET 2 OF 2 SHEETS STA. TO STA.

F.A. RTE.	SECTION	COUNTY	TOTAL SHEETS	SHEET NO.
	PARK ROADS		140	93
WILL & KANKAKEE		CONTRACT NO. 46251		
ILLINOIS FED. AID PROJECT				