
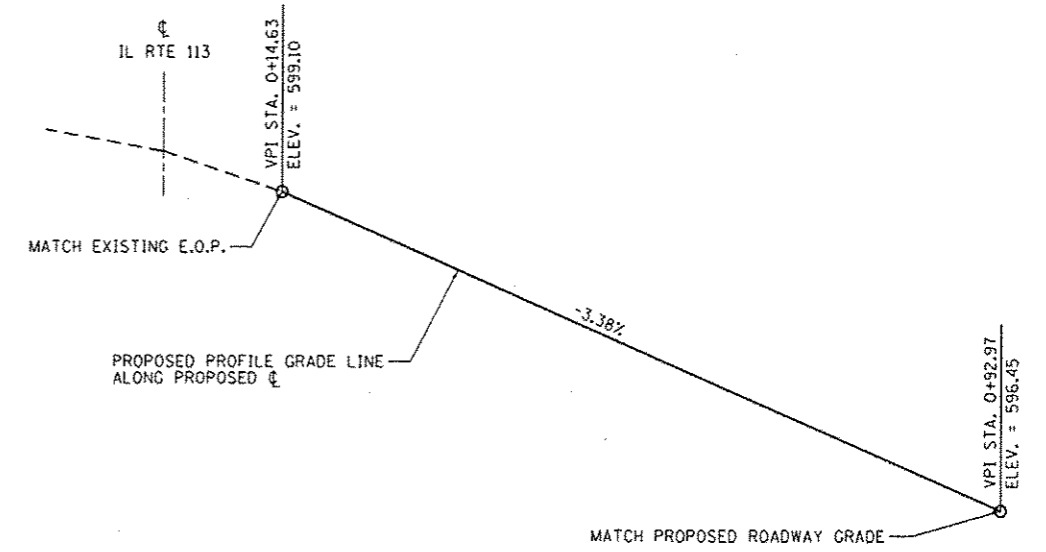


| POINT NUMBER | STATION       | OFFSET        | ELEVATION |
|--------------|---------------|---------------|-----------|
| 1            | 0+33.52       | 32.43' LT     | 599.00    |
| 2            | 0+34.23       | 32.05' LT     | 598.97    |
| 3            | 0+48.21       | 9.00' LT      | 597.83    |
| 4            | 0+92.97       | 9.00' LT      | 596.31    |
| 5            | 0+92.97       | CL            | 596.45    |
| 6            | 0+14.63       | CL            | 599.10    |
| 7            | N:1653489.167 | E:1067394.268 | 599.04    |
| 8            | N:1653489.994 | E:1067394.956 | 599.01    |
| 9            | 0+38.02       | 9.00' RT      | 597.72    |
| 10           | 0+92.97       | 9.00' RT      | 596.31    |

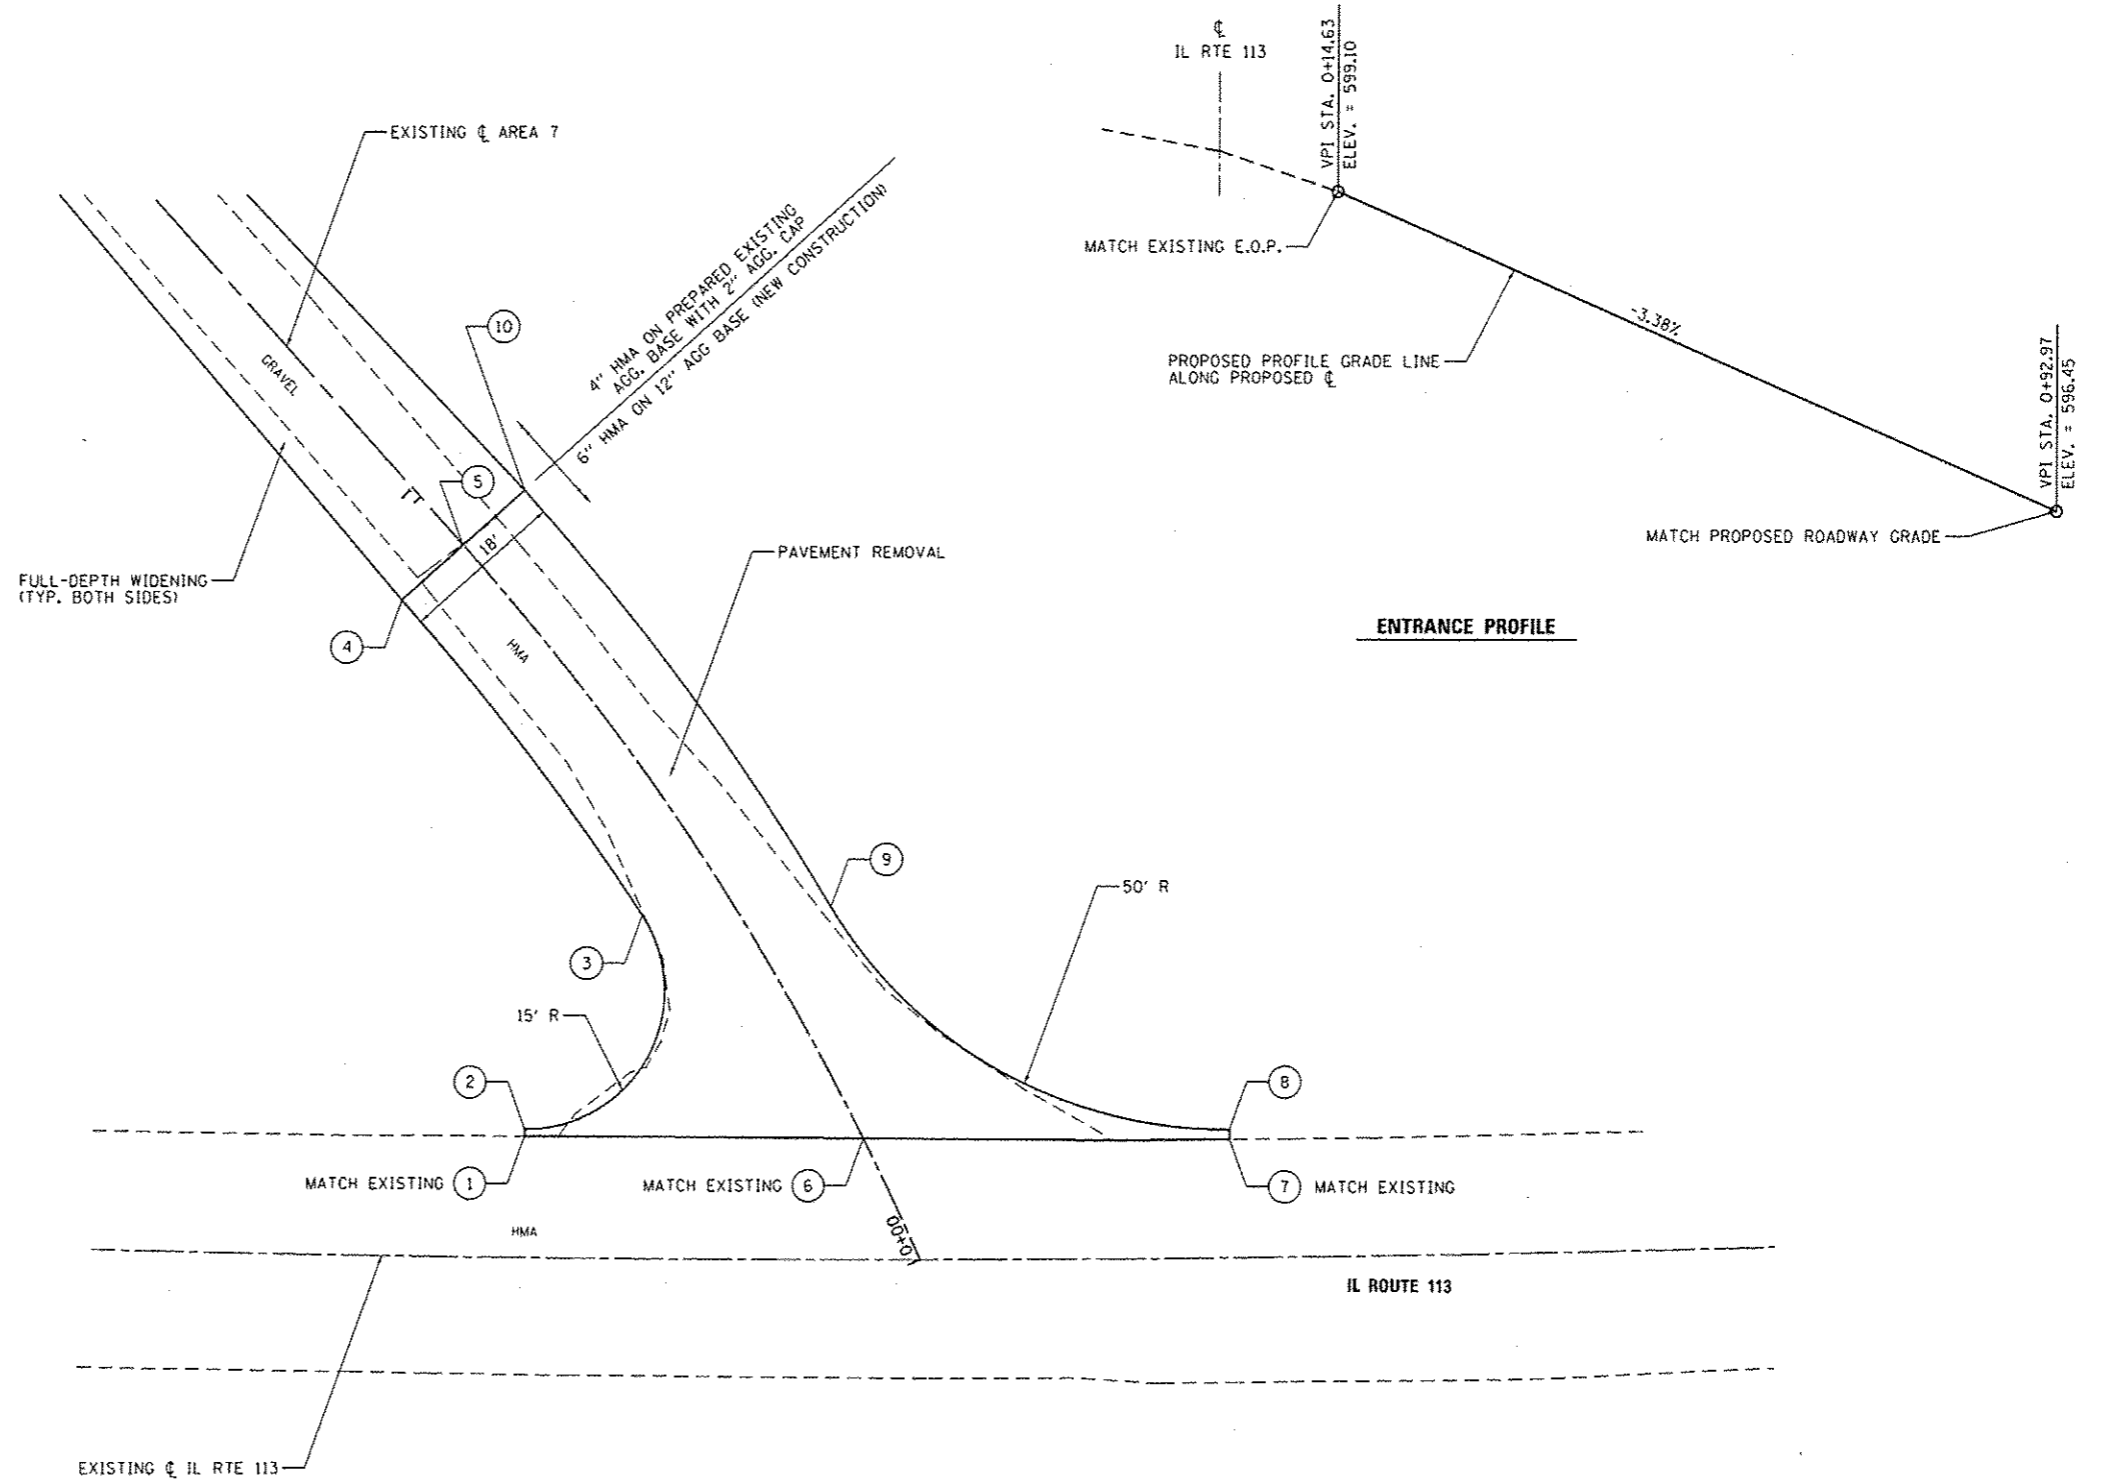

**ENTRANCE PROFILE**

**GRADING & STAKING PLAN**

|  |                            |                     |           |   |  |                     |              |                       |             |                        |                     |  |
|--|----------------------------|---------------------|-----------|---|--|---------------------|--------------|-----------------------|-------------|------------------------|---------------------|--|
| FILE NAME :<br>L:\1007\1106610\10.15\Draw\CADD_Sheets\046251-shs\Area7-004EntranceDetail.dgn | USER NAME :<br>Brod Downen | DESIGNED -<br>MJO   | REVISED - | <b>STATE OF ILLINOIS<br/>DEPARTMENT OF TRANSPORTATION</b> | <b>ENTRANCE DETAILS - AREA 7<br/>KANKAKEE RIVER STATE PARK</b> |                     | F.A.<br>RTE. | SECTION<br>PARK ROADS | COUNTY<br>* | TOTAL<br>SHEETS<br>140 | SHEET<br>NO.<br>113 |  |
| Default  | PLOT SCALE : 20.0000' / 1" | CHECKED -<br>BJD    | REVISED - |   | SCALE: 1" = 10'  | SHEET 4 OF 4 SHEETS | STA. TO STA. | * WILL & KANKAKEE     |             | CONTRACT NO. 46251     |                     |  |
|  | PLOT DATE : 4/6/2013       | DATE -<br>3/29/2013 | REVISED - |   | ILLINOIS FED. AID PROJECT                                      |                     |              |                       |             |                        |                     |  |
|  |                            |                     |           |   |  |                     |              |                       |             |                        |                     |  |