

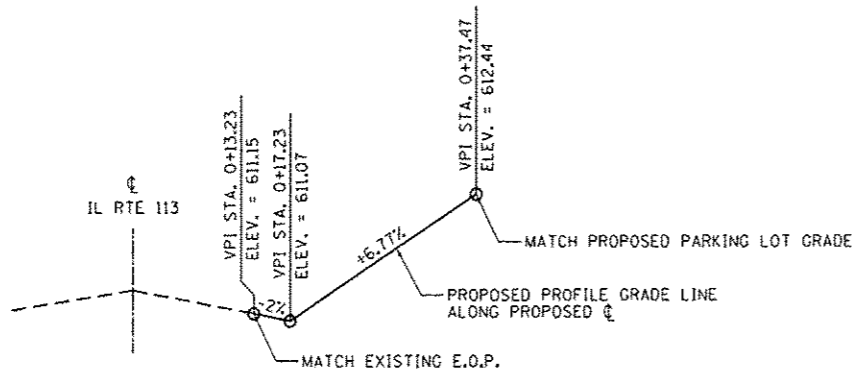
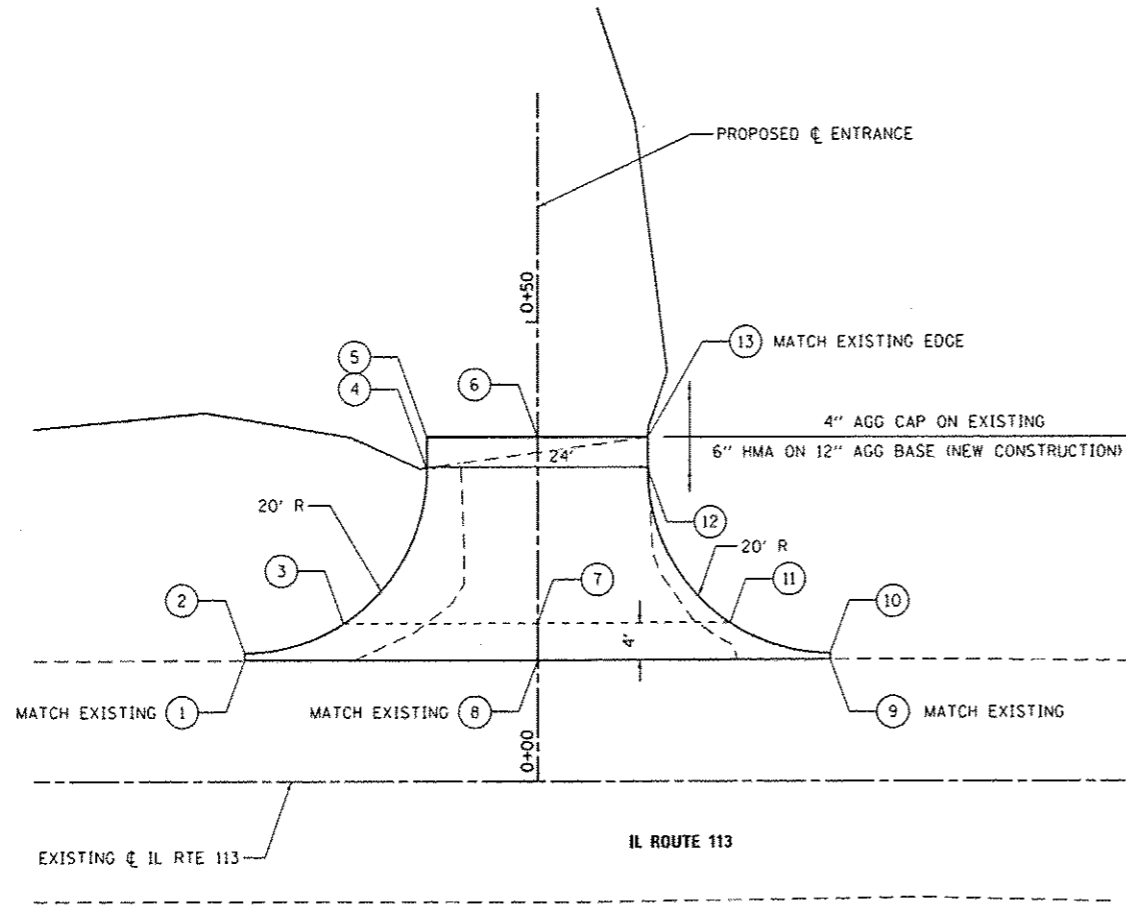
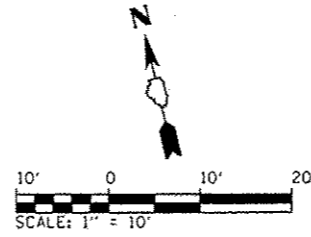


POINT NUMBER	STATION	OFFSET	ELEVATION
1	0+13.18	32.00' LT	611.21
2	0+14+00	32.00' LT	611.19
3	0+17.20	21.15' LT	611.15
4	0+34.00	12.00' LT	612.18
5	0+37.47	12.00' LT	612.37
6	0+37.47	0	612.44
7	0+17.23	0	611.07
8	0+13.23	0	611.15
9	0+13.30	32.00' RT	611.04
10	0+14.00	32.00' RT	611.02
11	0+17.27	21.04' RT	610.93
12	0+34.00	12.00' RT	612.30
13	0+37.47	12.00' RT	612.52

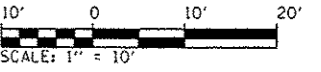

ENTRANCE PROFILE

GRADING & STAKING PLAN

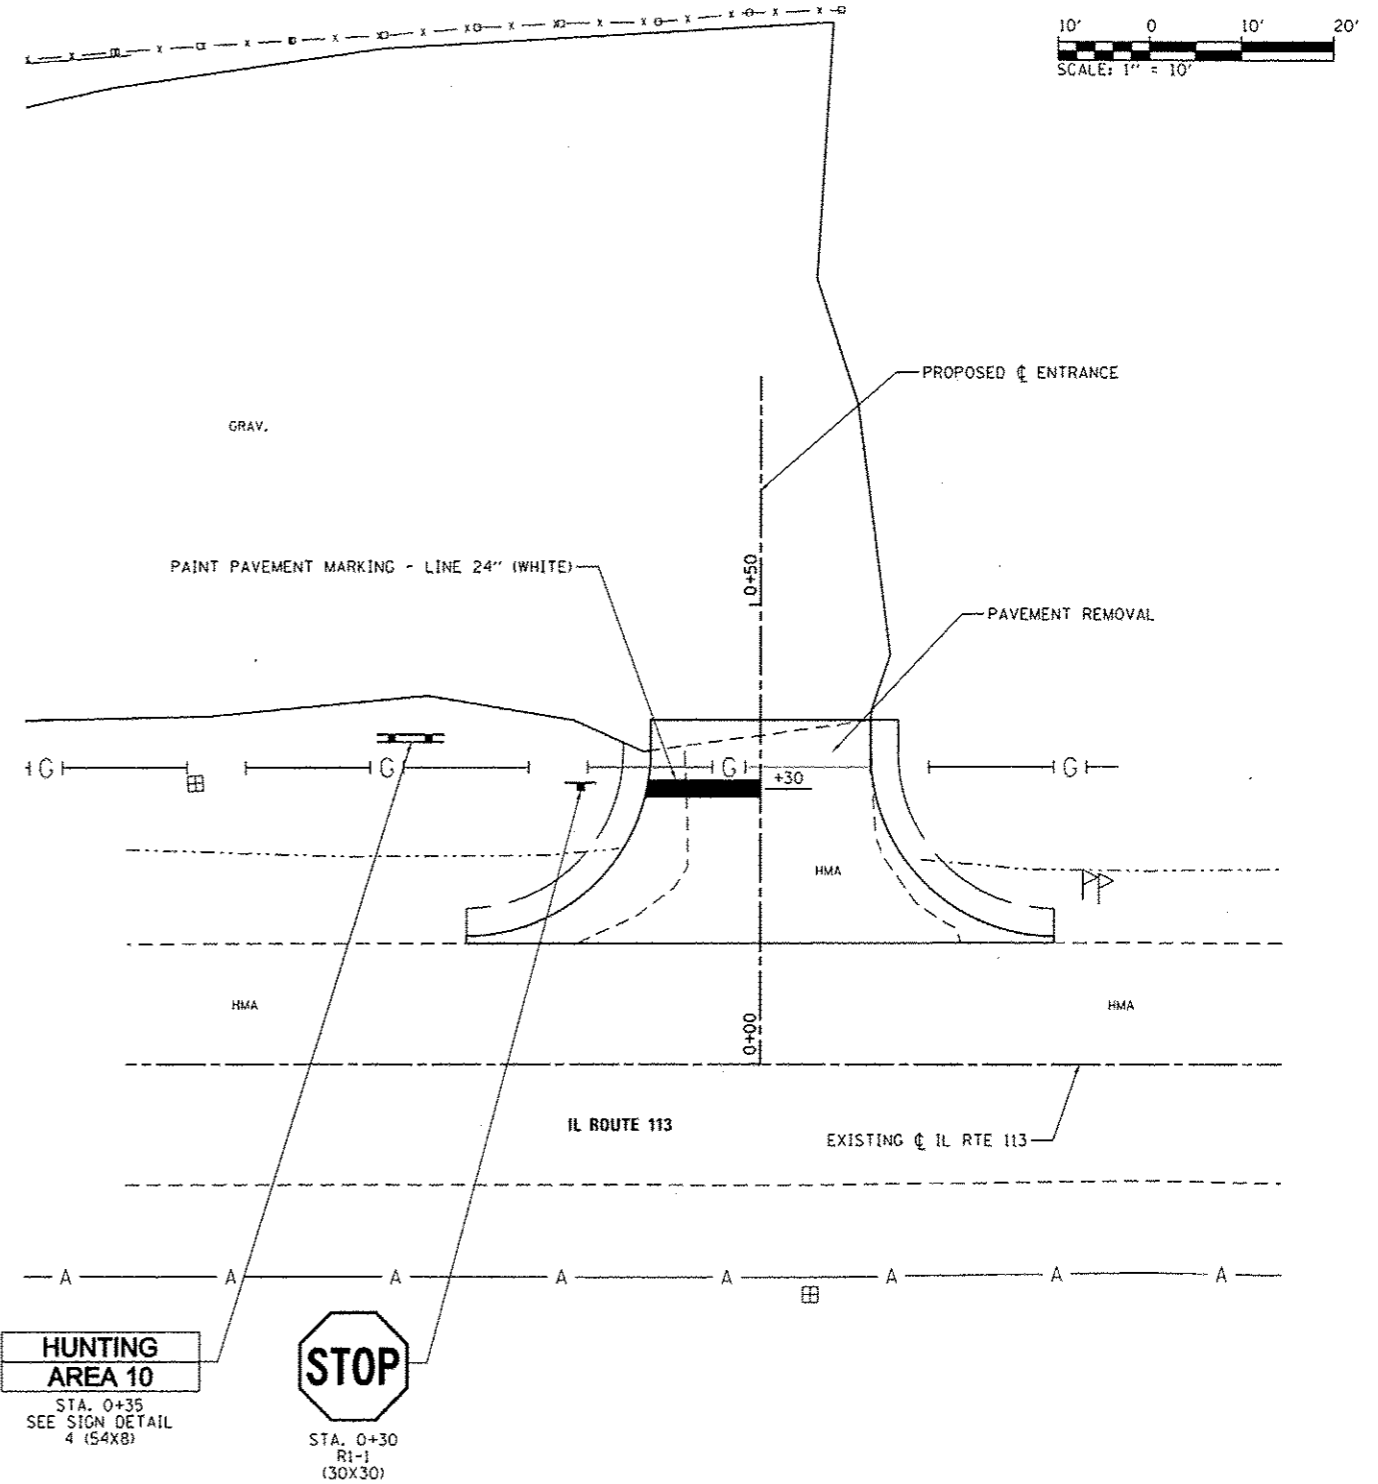

CONSTRUCTION DETAILS

FILE NAME : L:\1007\1106610\WD.15\Draw\CA00.Sheets\46251-shs-Area10-02EntranceDetail.dgn	USER NAME : Brad Downen	DESIGNED - MJJ	REVISED -
		DRAWN - RAH	REVISED -
		CHECKED - BJD	REVISED -
		DATE - 3/29/2013	REVISED -

STATE OF ILLINOIS
DEPARTMENT OF TRANSPORTATION

ENTRANCE DETAIL - AREA 10
KANKAKEE RIVER STATE PARK

SCALE: 1" = 10' SHEET 2 OF 2 SHEETS STA. TO STA.

F.A. RTE.	SECTION	COUNTY	TOTAL SHEETS	SHEET NO.
	PARK ROADS		140	123
• WILL & KANKAKEE			CONTRACT NO. 46251	
ILLINOIS FED. AID PROJECT				