


**TRAFFIC APPROACHING FROM THE LEFT**

- ANY TREES OBSTRUCTING VIEW UP TO A HEIGHT OF 15' WITHIN THE CLEAR SIGHT TRIANGLE SHALL BE PRUNED OR REMOVED AS DIRECTED BY THE ENGINEER.

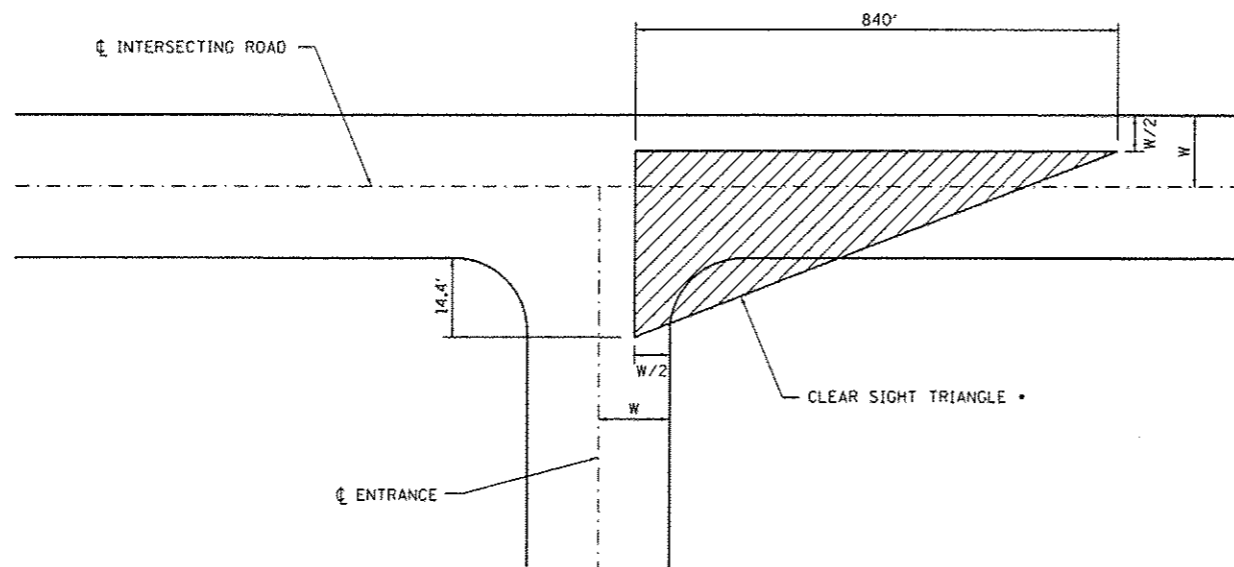

**TRAFFIC APPROACHING FROM THE RIGHT**

- ANY TREES OBSTRUCTING VIEW UP TO A HEIGHT OF 15' WITHIN THE CLEAR SIGHT TRIANGLE SHALL BE PRUNED OR REMOVED AS DIRECTED BY THE ENGINEER.

LOCATION	TREE REMOVAL	TREE REMOVAL	TREE PRUNING	TREE PRUNING
	(6 TO 15 UNITS DIAMETER) (UNIT)	(OVER 15 UNITS DIAMETER) (UNIT)	(1 TO 10 INCH DIAMETER) (EACH)	(OVER 10 INCH DIAMETER) (EACH)
AREA A			9	9
AREA B			5	5
AREA C	30	60	9	9
CHIPPEWA CAMPGROUND			8	8
LOWER CHIPPEWA BOAT ACCESS ROAD			2	1
MAIN PARK ROAD			5	5
HORSE STABLE			5	5
ROCK CREEK			5	5
DAVIS CREEK	50	100	10	10
AREA 1		20	2	2
AREA 3	10	20	5	5
AREA 4			3	3
AREA 5			5	5
AREA 6	20	40	5	5
AREA 7	20	40	10	10
AREA 8	10	20	10	10
AREA 9	10	20	10	10
AREAS 9 & 10 BOAT ACCESS ROAD	50	100	5	5
AREA 10	10	20	10	10

THE QUANTITIES ABOVE ARE ESTIMATED AND SHALL BE USED ONLY AT THE ENGINEER'S DISCRETION

FILE NAME : L:\1001\1106610\WD_15\Draw\CADD_Sheets\46251-shs-Details.dgn	USER NAME : Brad Danner	DESIGNED - MJO	REVISED -	<b>STATE OF ILLINOIS DEPARTMENT OF TRANSPORTATION</b>	<b>TREE REMOVAL AND PRUNING DETAILS KANKAKEE RIVER STATE PARK</b>		F.A. RTE.	SECTION	COUNTY	TOTAL SHEETS	SHEET NO.
003	PLOT SCALE : 100.0000' / in.	DRAWN - RAH	REVISED -		SCALE: N.T.S.	SHEET 1 OF 1 SHEETS	STA.	PARK ROADS	*	140	127
	PLOT DATE : 4/6/2013	CHECKED - BJD	REVISED -					* WILL & KANKAKEE		CONTRACT NO. 46251	
		DATE - 3/29/2013	REVISED -					ILLINOIS FED. AID PROJECT			