


EXISTING LIGHT AND POLE DETAIL
NO SCALE

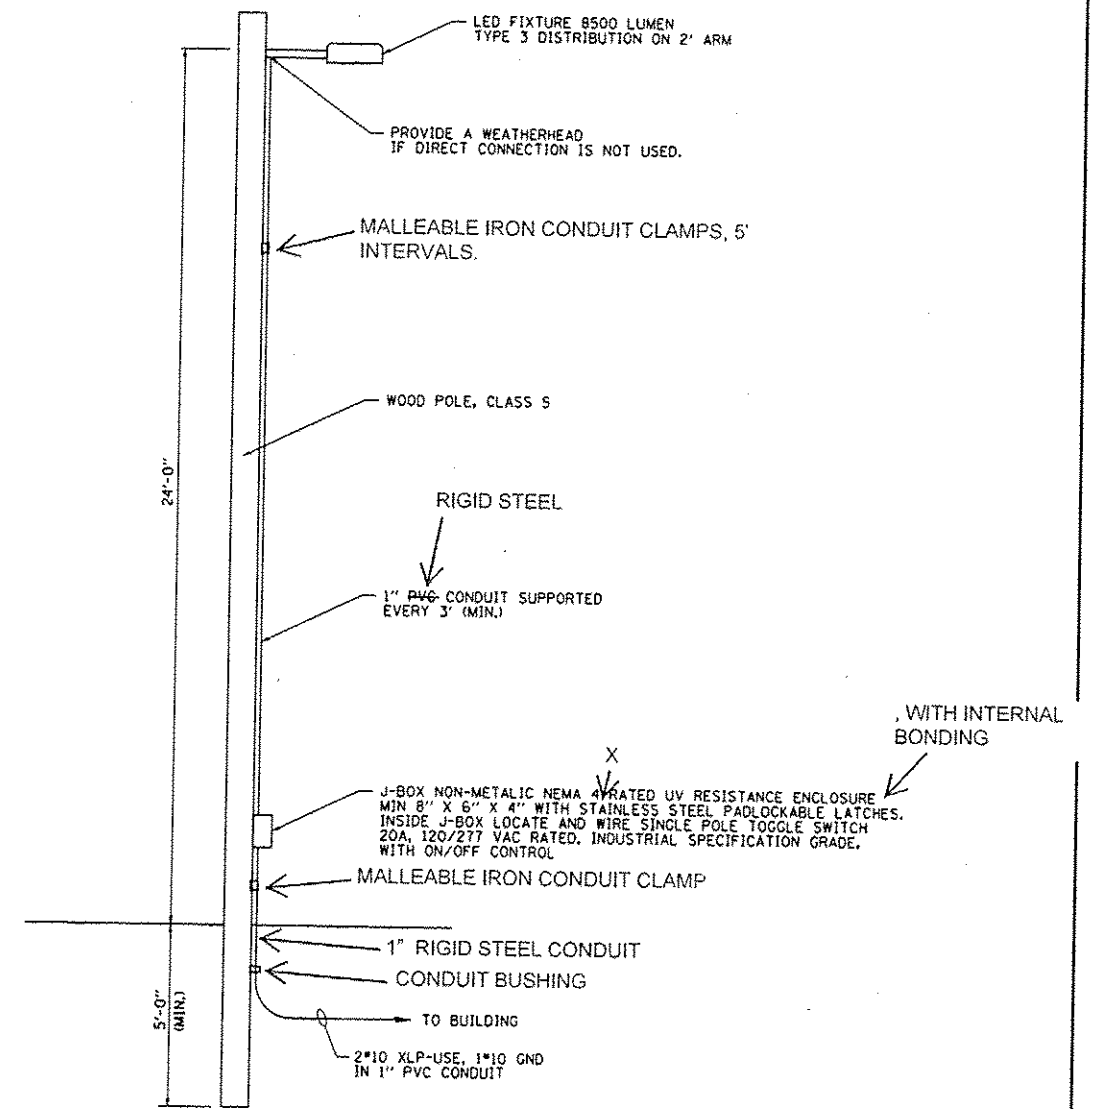

PROPOSED LIGHT AND POLE DETAIL
NO SCALE

FILE NAME *	USER NAME * Brad Downen	DESIGNED - MJD	REVISED -
L:\1007\110661\15\Draw\1400_Sheets\1046251-ahs-Detail.dgn		DRAWN - RAH	REVISED -
	PLOT SCALE * 100.0000 1/16"	CHECKED - BJD	REVISED -
	PLOT DATE * 4/6/2013	DATE - 3/29/2013	REVISED -

STATE OF ILLINOIS
DEPARTMENT OF TRANSPORTATION

LIGHTING DETAILS
KANKAKEE RIVER STATE PARK

SCALE: N.T.S. SHEET 1 OF 1 SHEETS STA. TO STA.

F.A. RTE.	SECTION	COUNTY	TOTAL SHEETS	SHEET NO.
	PARK ROADS	*	140	133
* WILL & KANKAKEE			CONTRACT NO. 46251	
[ILLINOIS] FED. AID PROJECT				