



TALL PRAIRIE GRASS

DATE	
BY	
DESIGNED	
DRAWN	
CHECKED	
DATE	
PROJECT	
NO.	

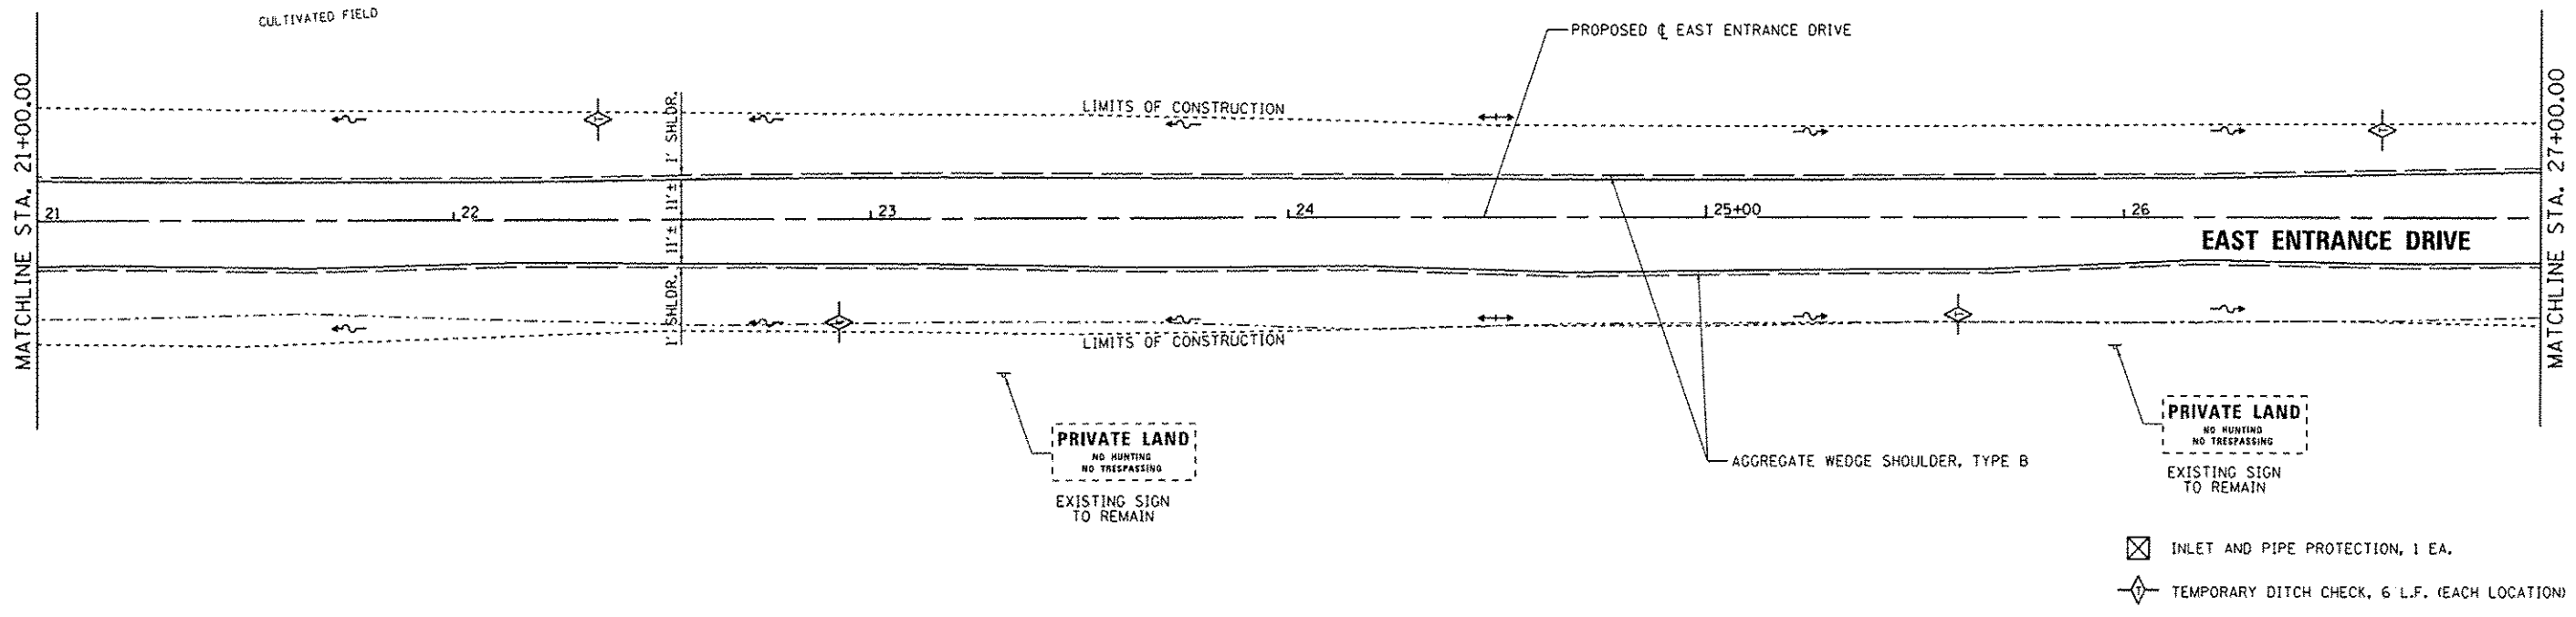

DATE	
BY	
DESIGNED	
DRAWN	
CHECKED	
DATE	
PROJECT	
NO.	

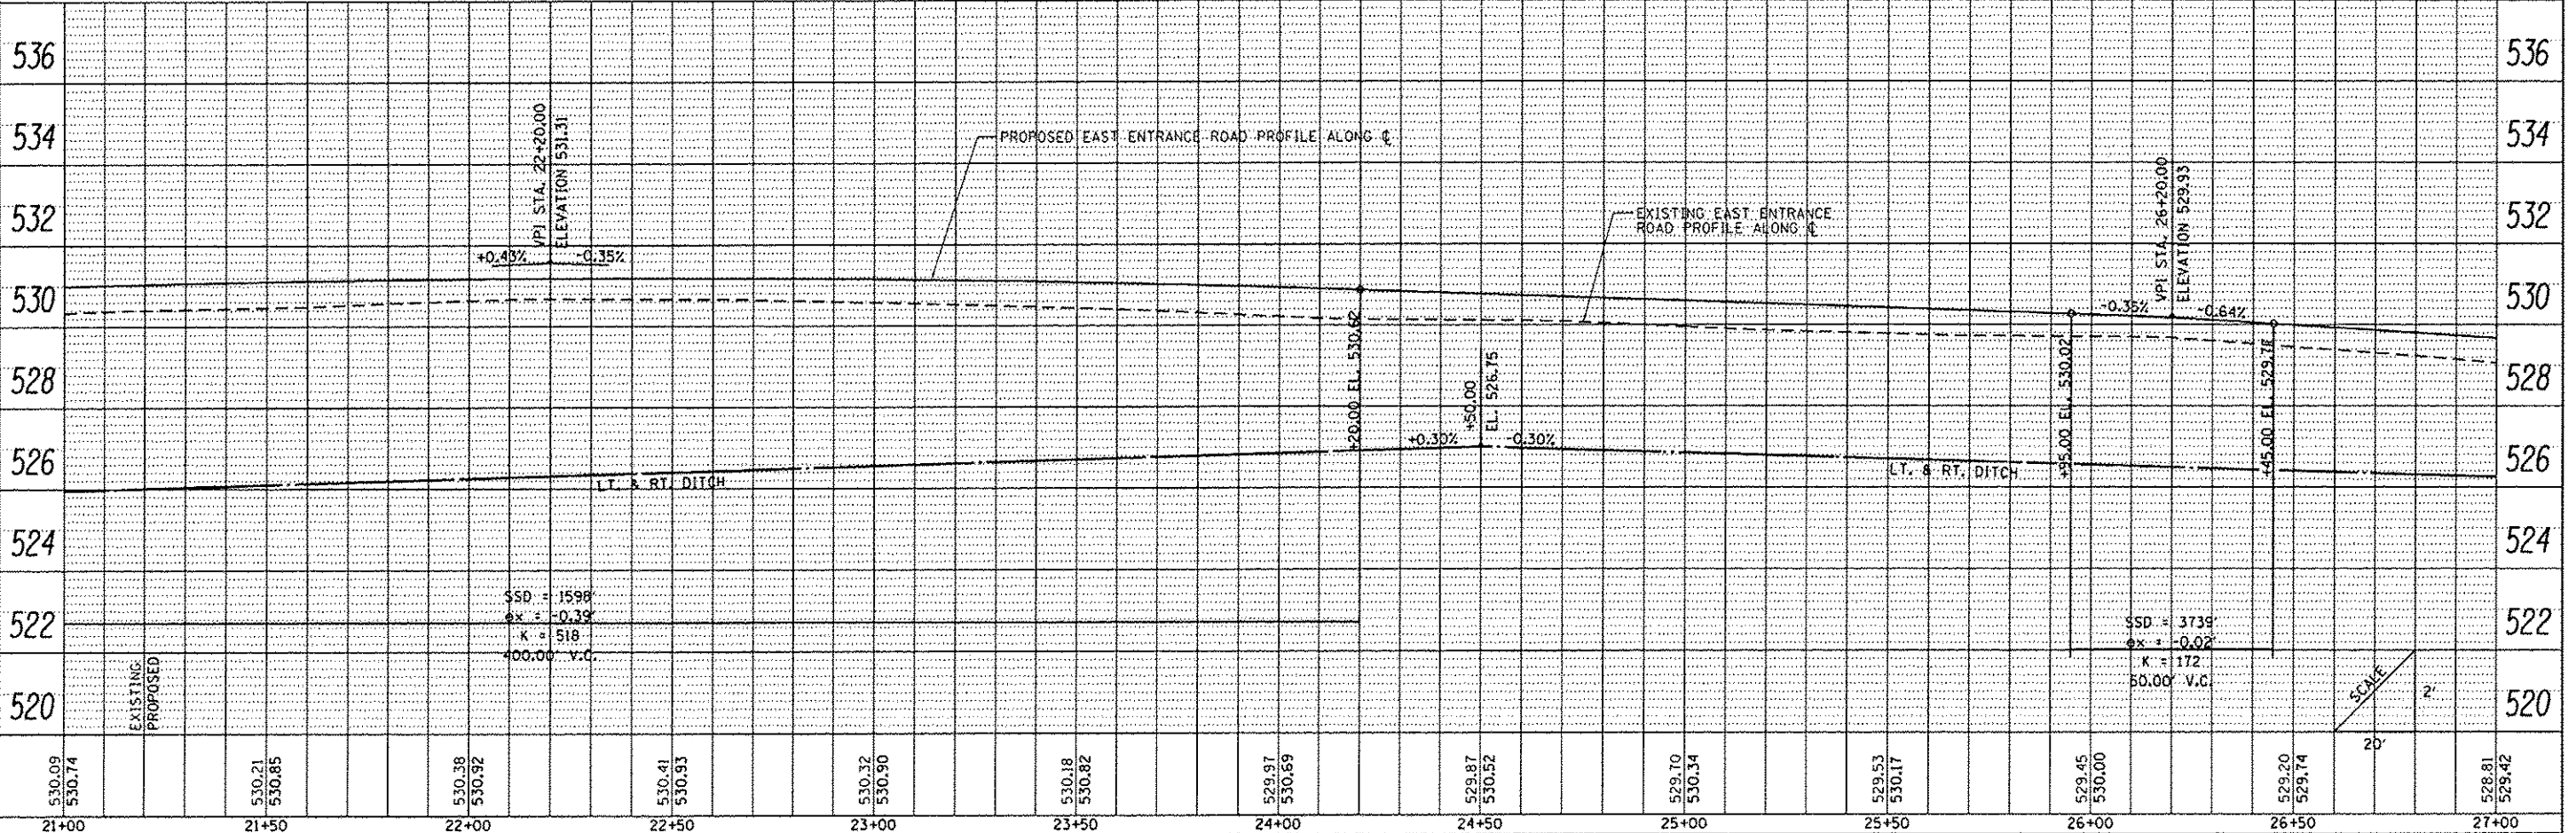

FILE NAME	USER NAME = Brian Bond	DESIGNED - BMB	REVISED -	STATE OF ILLINOIS DEPARTMENT OF TRANSPORTATION	EAST ENTRANCE DRIVE - PLAN & PROFILE SHEET NEWTON LAKE STATE FISH AND WILDLIFE AREA		F.A. RTE.	SECTION	COUNTY	TOTAL SHEETS	SHEET NO.	
Default	6255_PWP_East_007.dgn	DRAWN - RAH	REVISED -		N/A	PARKS ROADS	JASPER	66	48	CONTRACT NO. 46255		
	PLOT SCALE = 48.0000' / 1"	CHECKED - JMM	REVISED -		SCALE:	SHEET	OF	SHEETS	STA.	TO	STA.	ILLINOIS FED. AID PROJECT
	PLOT DATE = 3/29/2013	DATE - 3/29/2013	REVISED -									