 
 

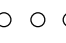

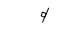


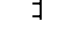

 
 



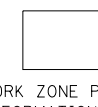
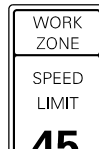
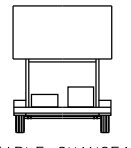
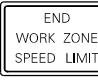





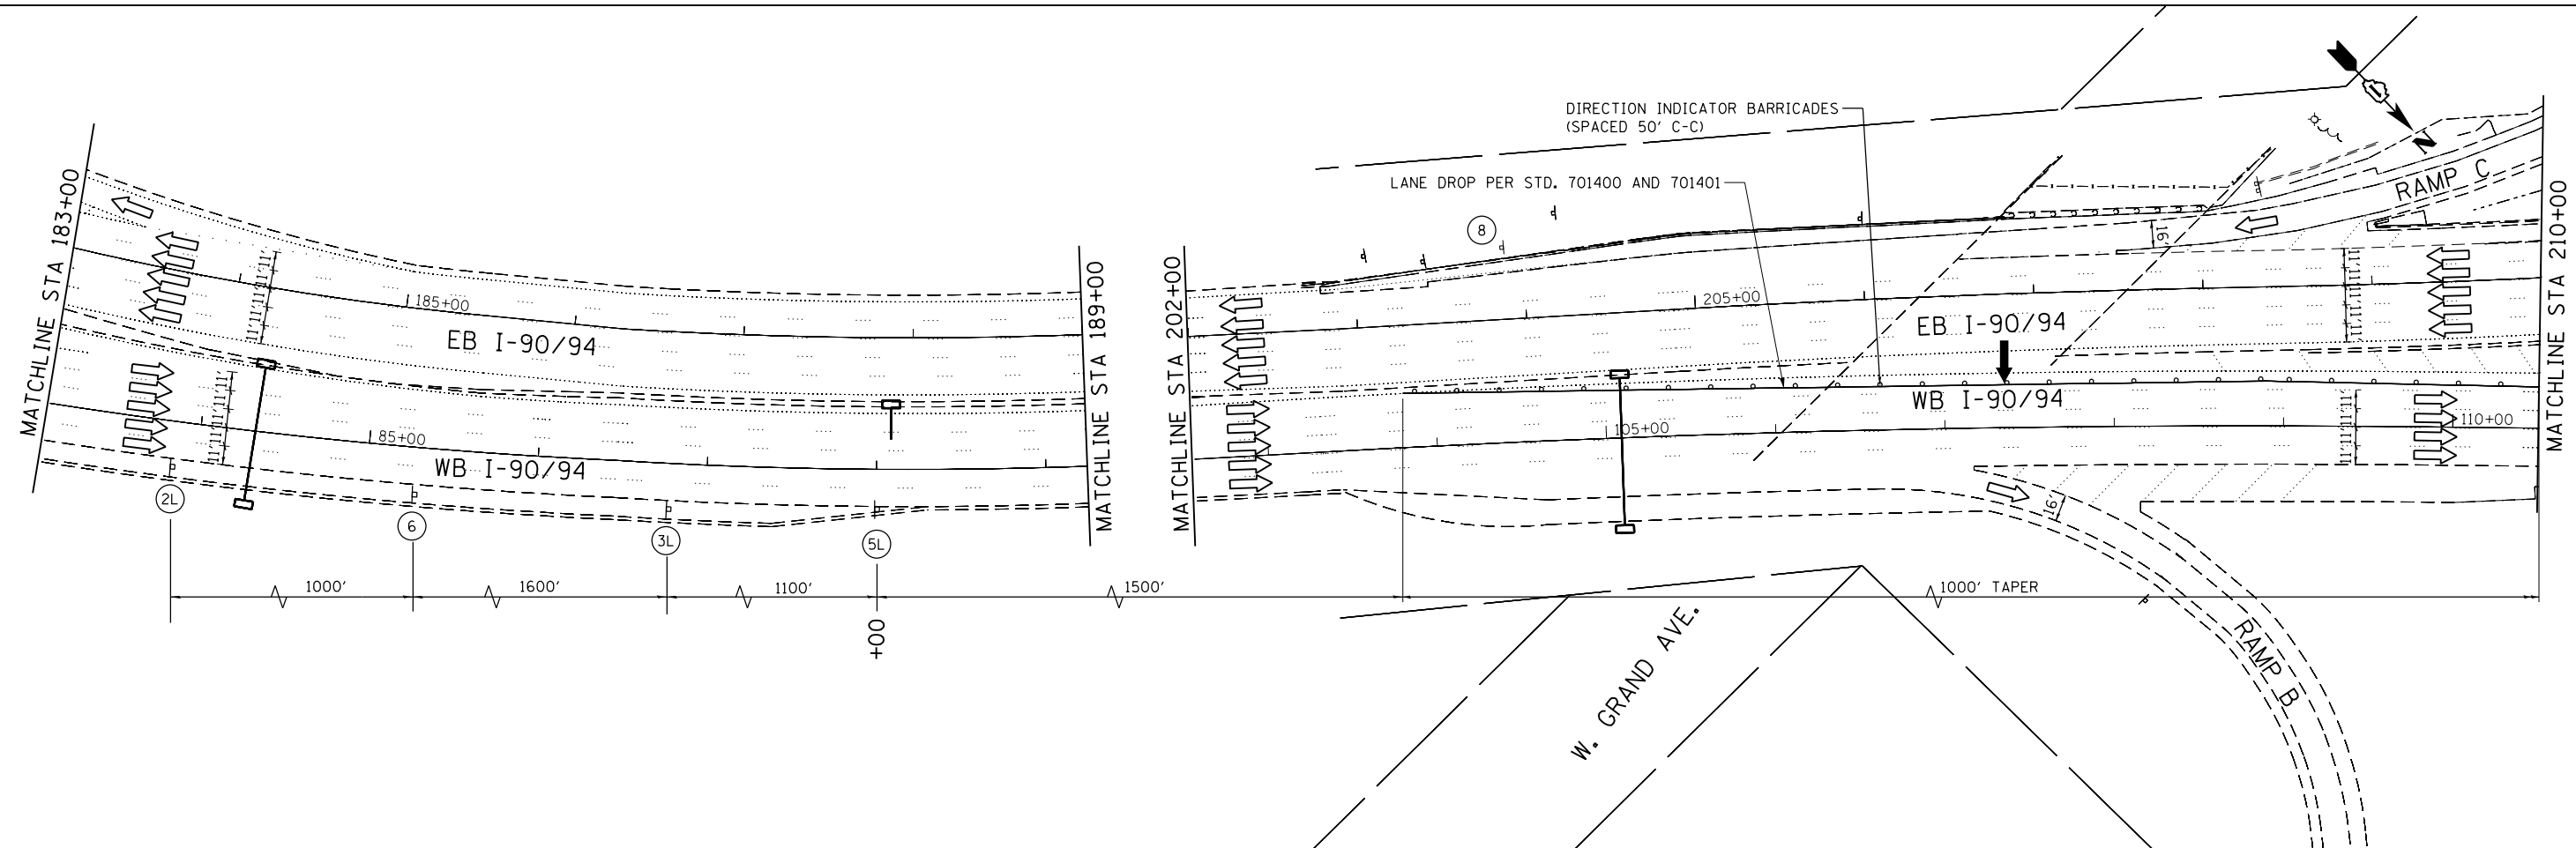
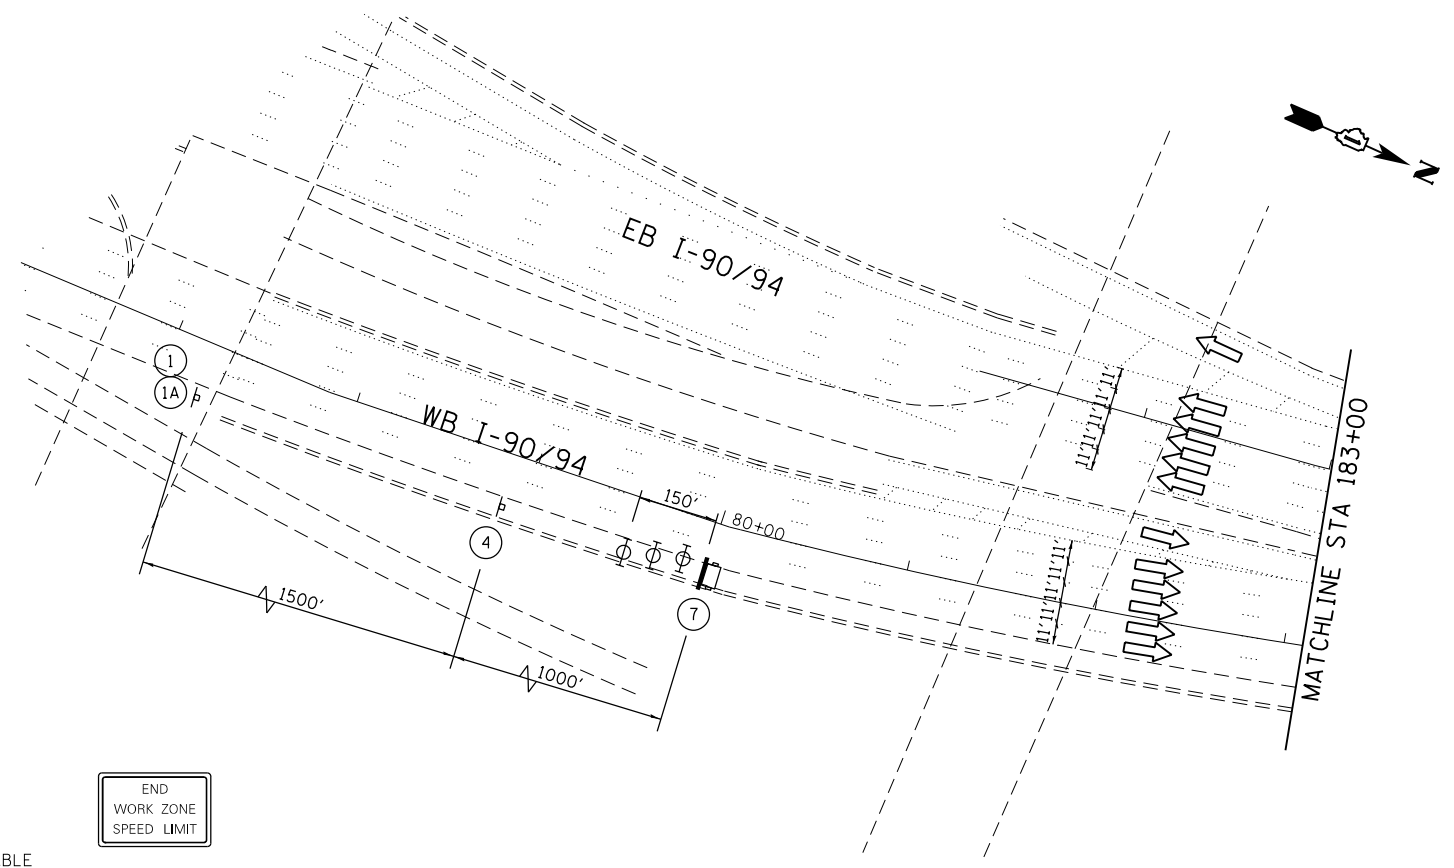


**LEGEND**

-  WORK AREA
-  IMPACT ATTENUATOR
-  TEMPORARY CONCRETE BARRIER
-  TYPE II BARRICADES OR DRUMS WITH STEADY BURN MONODIRECTIONAL LIGHT (AT SPECIFIED SPACING)
-  DIRECTION OF TRAFFIC FLOW
-  SIGN
-  VERTICAL PANELS WITH STEADY BURNING LIGHTS (AT SPECIFIED SPACING)
-  ARROW BOARD
-  TYPE III BARRICADE
-  BARRIER WALL MARKERS (AT SPECIFIED SPACING)
-  TEMPORARY PAVEMENT, CURRENT STAGE
-  TEMPORARY PAVEMENT, PREVIOUS STAGE

 W20-1103(O)-48 ①	 W20-5(O)-48 ②L	 W20-5(O)-48 ②R	 WORK ZONE PUBLIC INFORMATION SIGN (AS SPECIFIED BY THE DEPARTMENT) ④	 W2-1115(O)-361B R2-1-3648 SPEED LIMIT <b>45</b> R10-19aP-3618 PHOTO ENFORCED R2-1106-3618 \$XXX FINE MINIMUM ⑥	 PORTABLE CHANGEABLE MESSAGE SIGN ⑦	 G20-1103(O)-3660 END WORK ZONE SPEED LIMIT ⑧
 W16-3A(O)-3612 ①A	 W20-5(O)-48 ③L	 W20-5(O)-48 ③R	 W4-2R(O)-48 ⑤R	 W4-2R(O)-48 ⑤L		



FILE NAME = I:\7000 - 194 at Ohio Street\CADD\CADD SHEETS\MOT\1160663-ht-transport-spl-98.dgn



USER NAME = r9e11	DESIGNED -	REVISED -
PLOT SCALE = 100.000000' / in.	DRAWN -	REVISED -
PLOT DATE = 3/25/2013	CHECKED -	REVISED -
	DATE -	REVISED -

**STATE OF ILLINOIS  
DEPARTMENT OF TRANSPORTATION**

**STAGING AND TRAFFIC CONTROL  
I-90/94 (KENNEDY EXPRESSWAY)  
STAGE I**

SCALE: SHEET NO. OF SHEETS STA. TO STA.

F.A.I. RTE.	SECTION	COUNTY	TOTAL SHEETS	SHEET NO.
90/94	0303-474HB-R	COOK	368	71
CONTRACT NO. 60F63				

FED. ROAD DIST. NO. 1 ILLINOIS FED. AID PROJECT