 
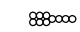

 
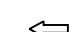




 
 




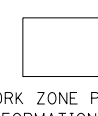
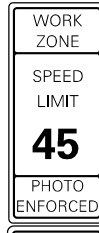
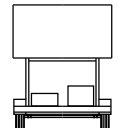
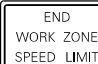





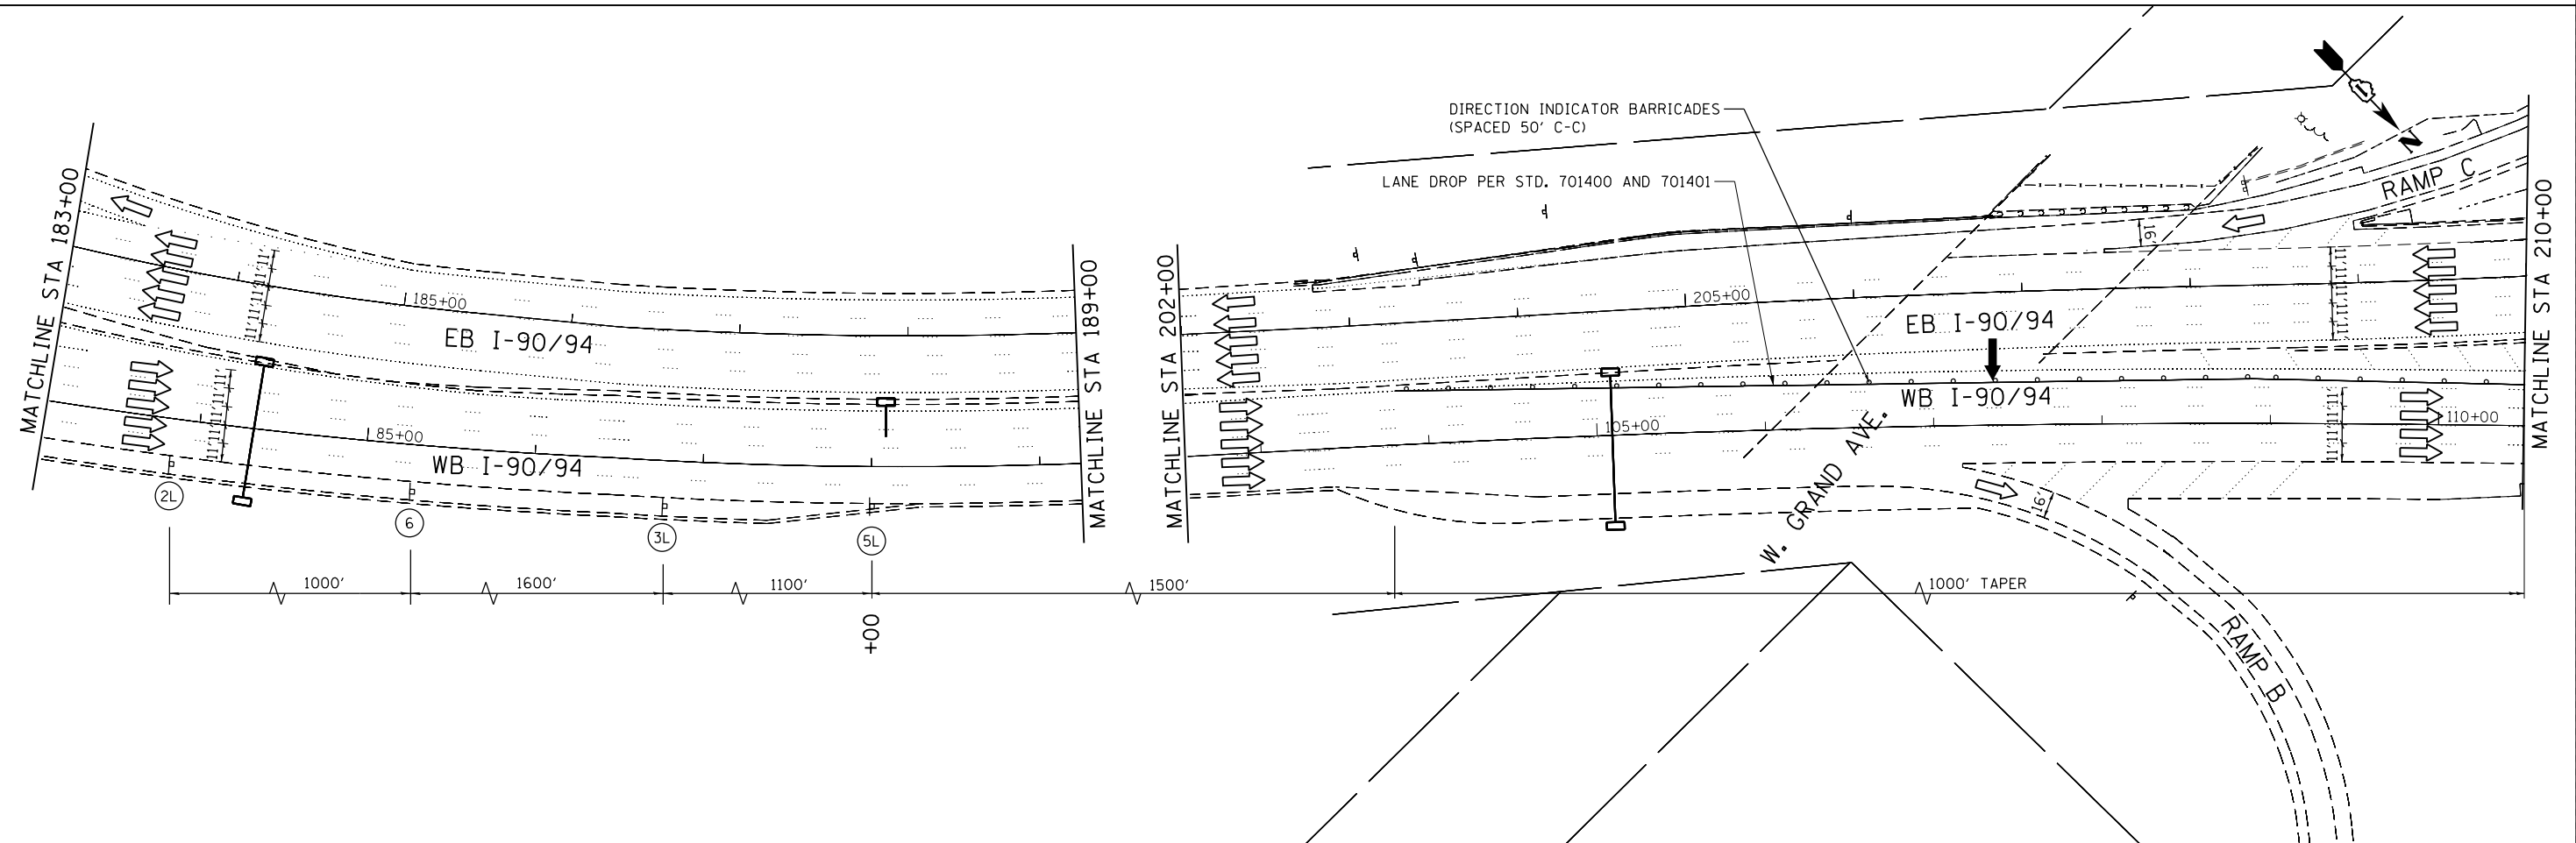
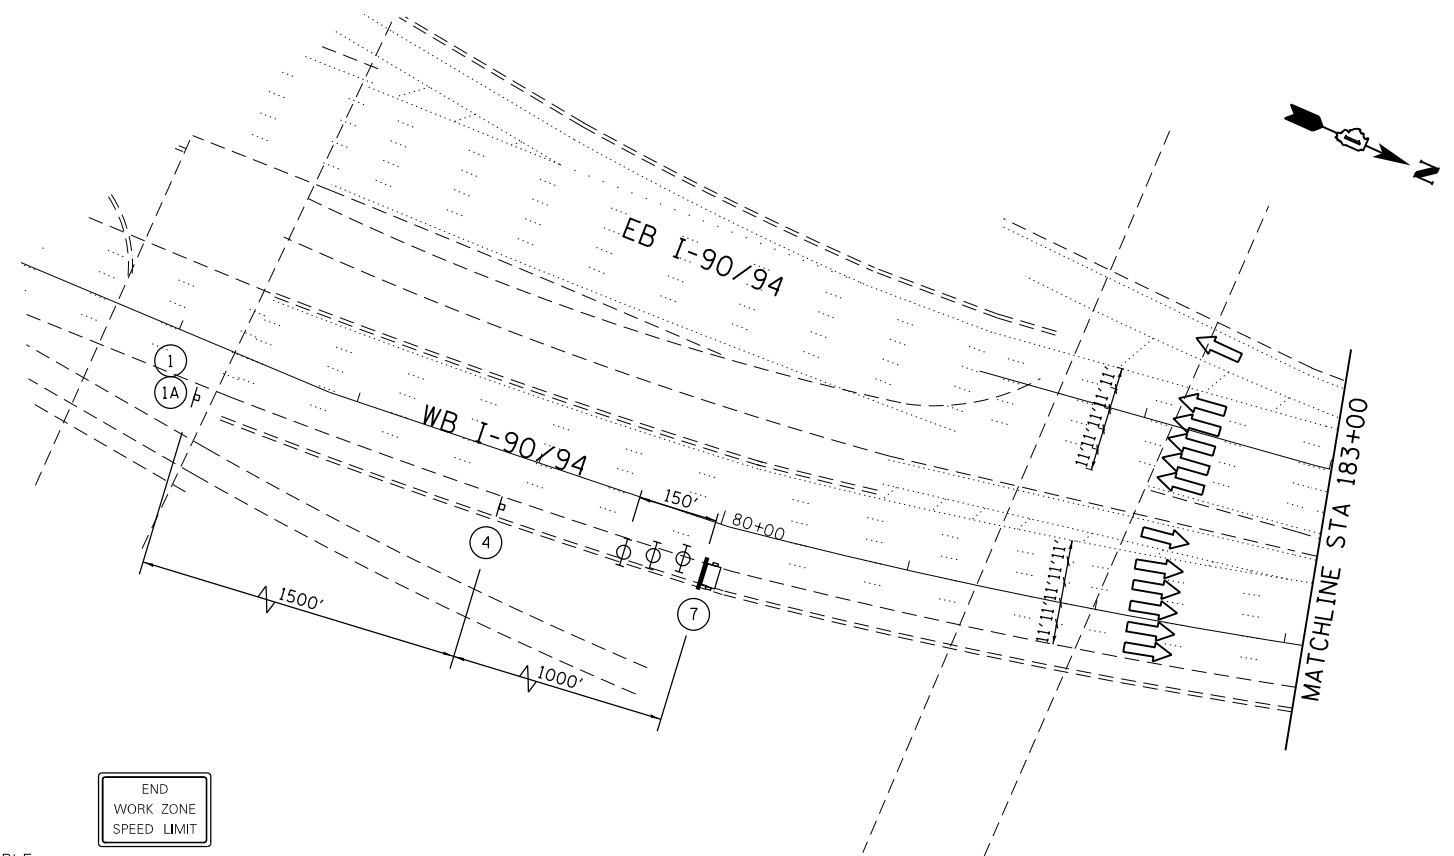


LEGEND

-  WORK AREA
-  IMPACT ATTENUATOR
-  TEMPORARY CONCRETE BARRIER
-  TYPE II BARRICADES OR DRUMS WITH STEADY BURN MONODIRECTIONAL LIGHT (AT SPECIFIED SPACING)
-  DIRECTION OF TRAFFIC FLOW
-  SIGN
-  VERTICAL PANELS WITH STEADY BURNING LIGHTS (AT SPECIFIED SPACING)
-  ARROW BOARD
-  TYPE III BARRICADE
-  BARRIER WALL MARKERS (AT SPECIFIED SPACING)
-  TEMPORARY PAVEMENT, CURRENT STAGE
-  TEMPORARY PAVEMENT, PREVIOUS STAGE

 W20-1103(O)-48 ①	 W20-5(O)-48 ②L	 W20-5(O)-48 ②R	 WORK ZONE PUBLIC INFORMATION SIGN (AS SPECIFIED BY THE DEPARTMENT) ④	 W2-1115(O)-3618 SPEED LIMIT 45 R2-1-3648 PHOTO ENFORCED R10-19aP-3618 \$XXX FINE MINIMUM R2-1106-3618 ⑥	 PORTABLE CHANGEABLE MESSAGE SIGN ⑦	 END WORK ZONE SPEED LIMIT G20-1103(O)-3660 ⑧
 W16-3A(O)-3612 ①A	 W20-5(O)-48 ③L	 W20-5(O)-48 ③R	 W4-2R(O)-48 ⑤R	 W4-2R(O)-48 ⑤L		



FILE NAME = I:\7000 - 194 at Ohio Street\CADD\CADD SHEETS\MOT\1606F63-ht-stdpmp-193-90_94.dgn

COLLINS ENGINEERS

USER NAME = r9e11	DESIGNED -	REVISED -
PLOT SCALE = 100.000000' / in.	DRAWN -	REVISED -
PLOT DATE = 3/25/2013	CHECKED -	REVISED -
	DATE -	REVISED -

**STATE OF ILLINOIS
DEPARTMENT OF TRANSPORTATION**

**STAGING AND TRAFFIC CONTROL
I-90/94 (KENNEDY EXPRESSWAY)
STAGE III - SUBSTAGE A**

SCALE: SHEET NO. OF SHEETS STA. TO STA.

F.A.I. RTE.	SECTION	COUNTY	TOTAL SHEETS	SHEET NO.
90/94	0303-474HB-R	COOK	368	103
CONTRACT NO. 60F63				
FED. ROAD DIST. NO. 1 ILLINOIS FED. AID PROJECT				