


FILE NAME = \\collinsengr.com\1\Users\j\Posanden\DOTS\72000 - I94 at Ohio Street\CADD\CADD SHEETS\MOT\SUBSTAGE A.sh2.dgn

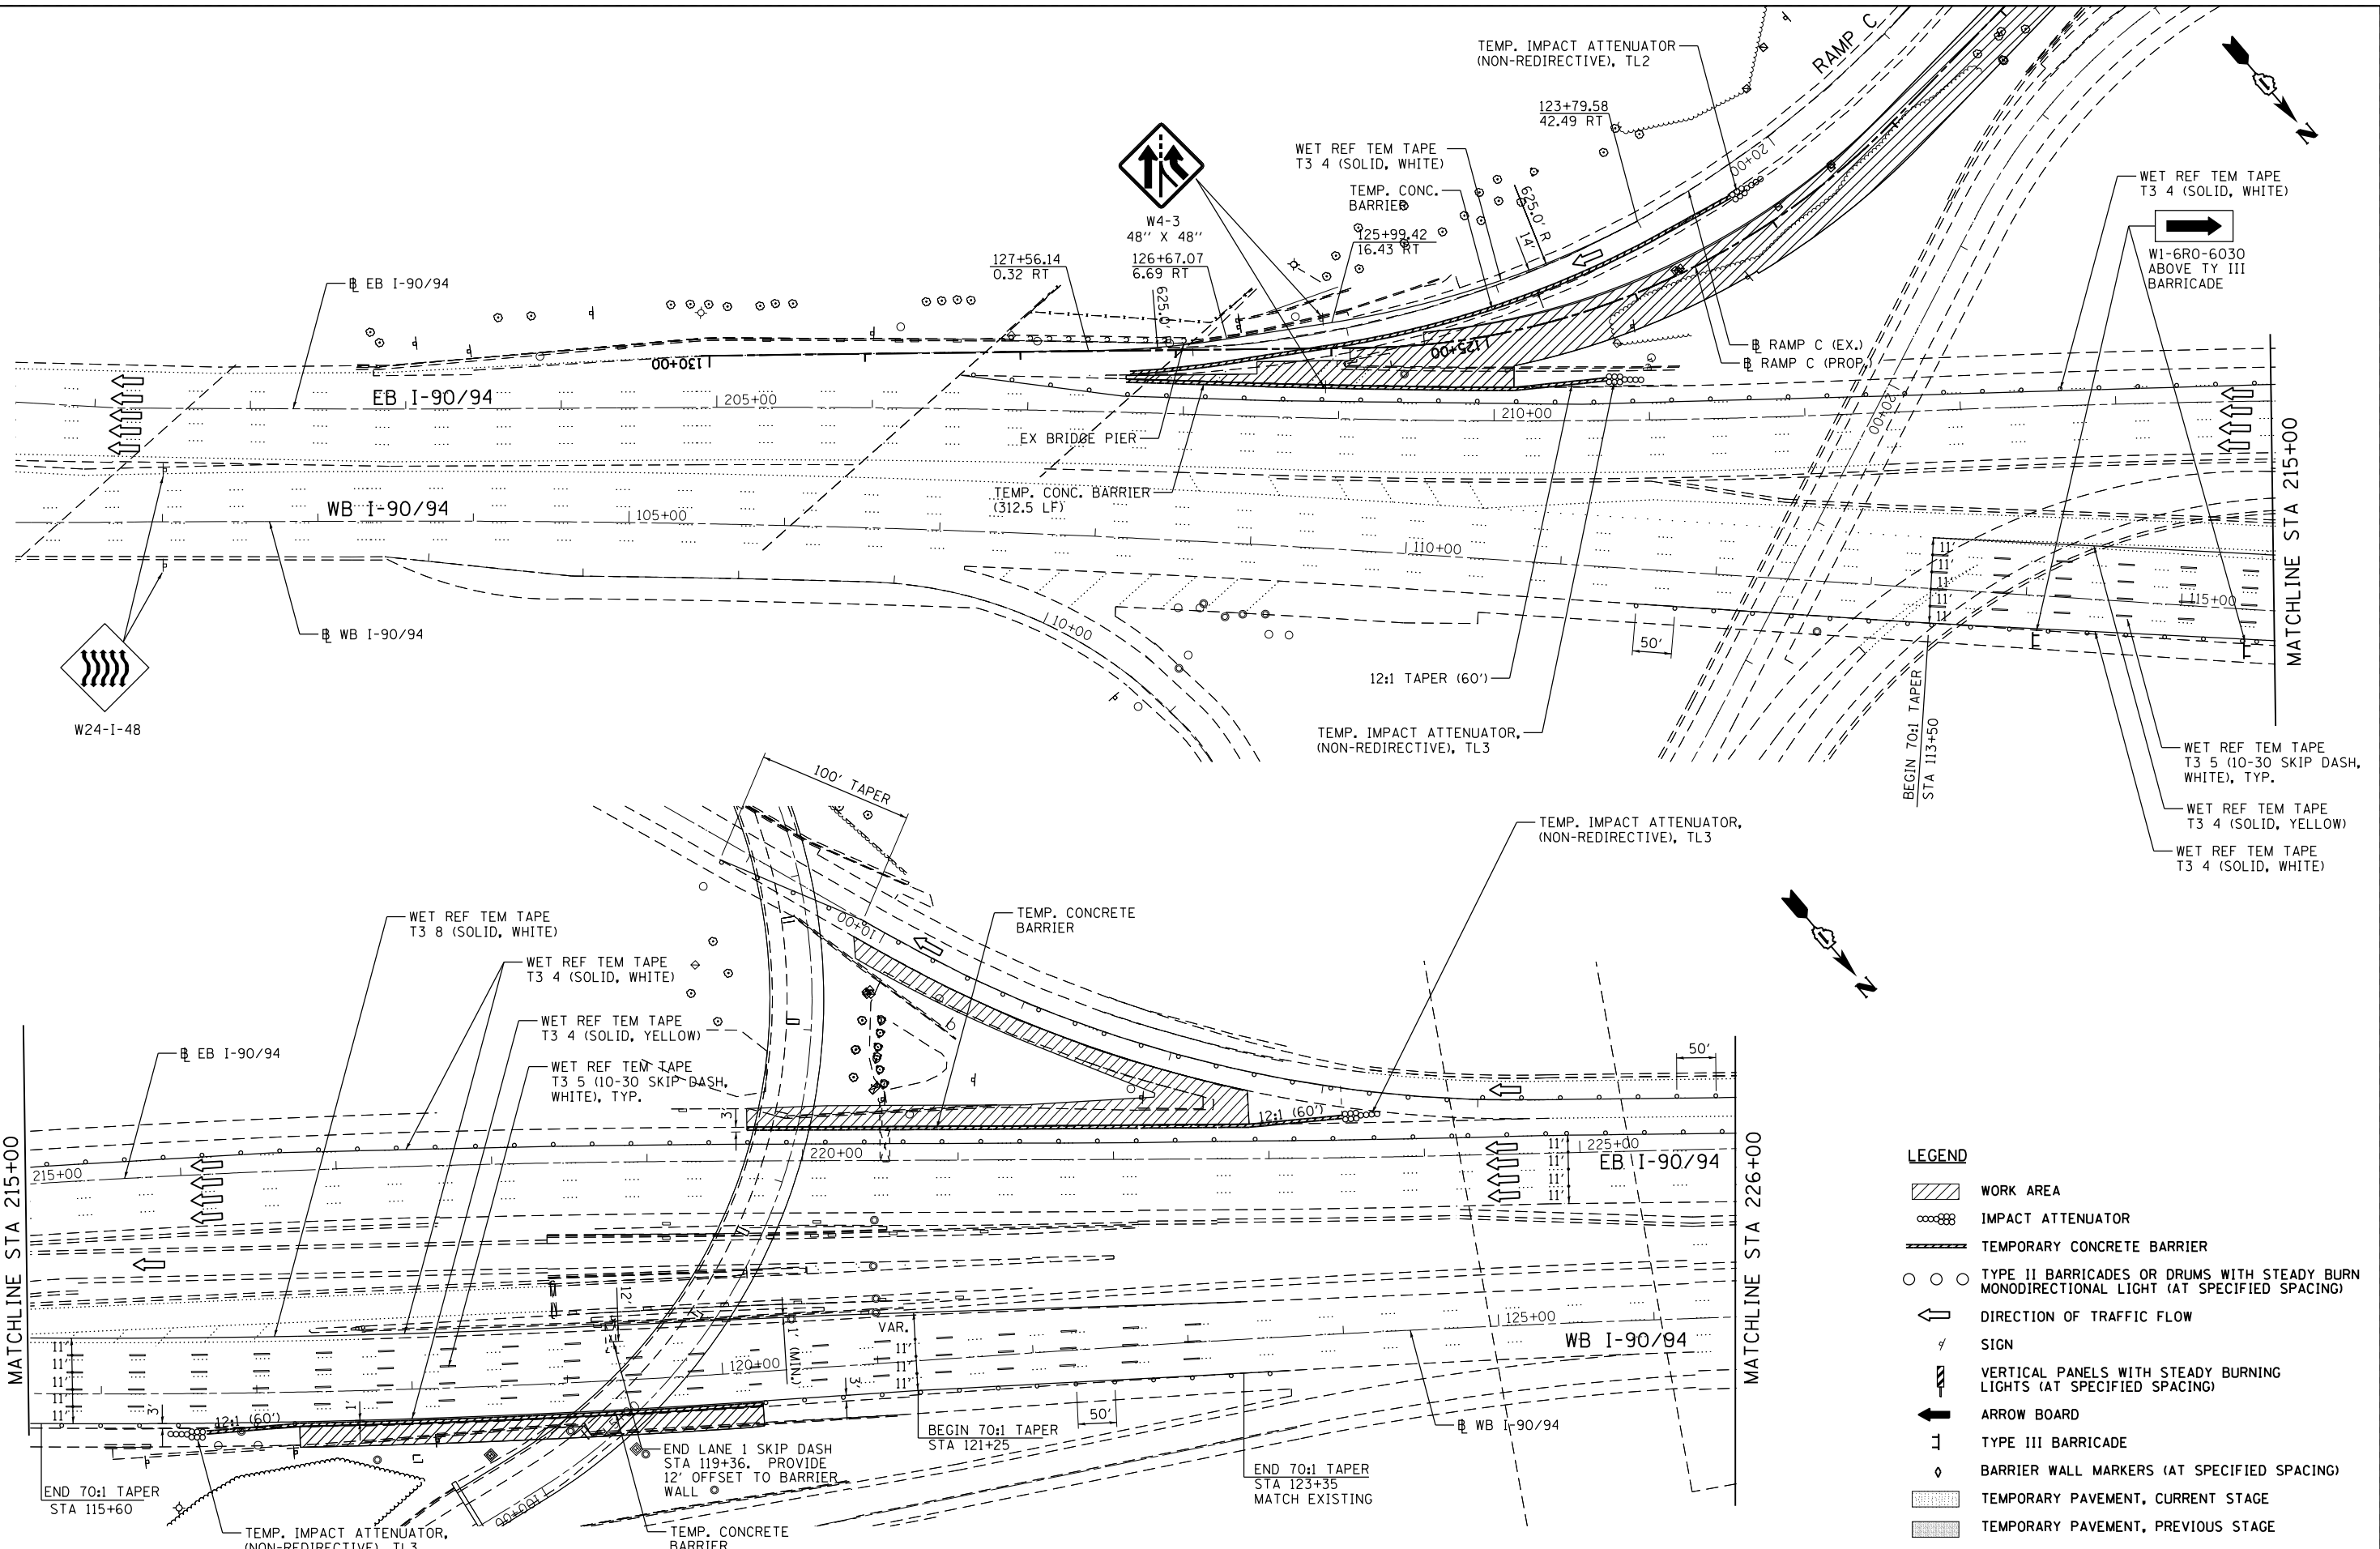

COLLINS ENGINEERS

USER NAME = rgo11	DESIGNED -	REVISED -
PLOT SCALE = 100.000' / in.	DRAWN -	REVISED -
PLOT DATE = 3/25/2013	CHECKED -	REVISED -
	DATE -	REVISED -

**STATE OF ILLINOIS
DEPARTMENT OF TRANSPORTATION**

**STAGING AND TRAFFIC CONTROL
I-90/94
STAGE III - SUBSTAGE C**

SCALE: SHEET NO. OF SHEETS STA. TO STA.

F.A.I. RTÉ.	SECTION	COUNTY	TOTAL SHEETS	SHEET NO.
90/94	0303-474HB-R	COOK	368	105
CONTRACT NO. 60F63				
FED. ROAD DIST. NO. 1 ILLINOIS FED. AID PROJECT				