
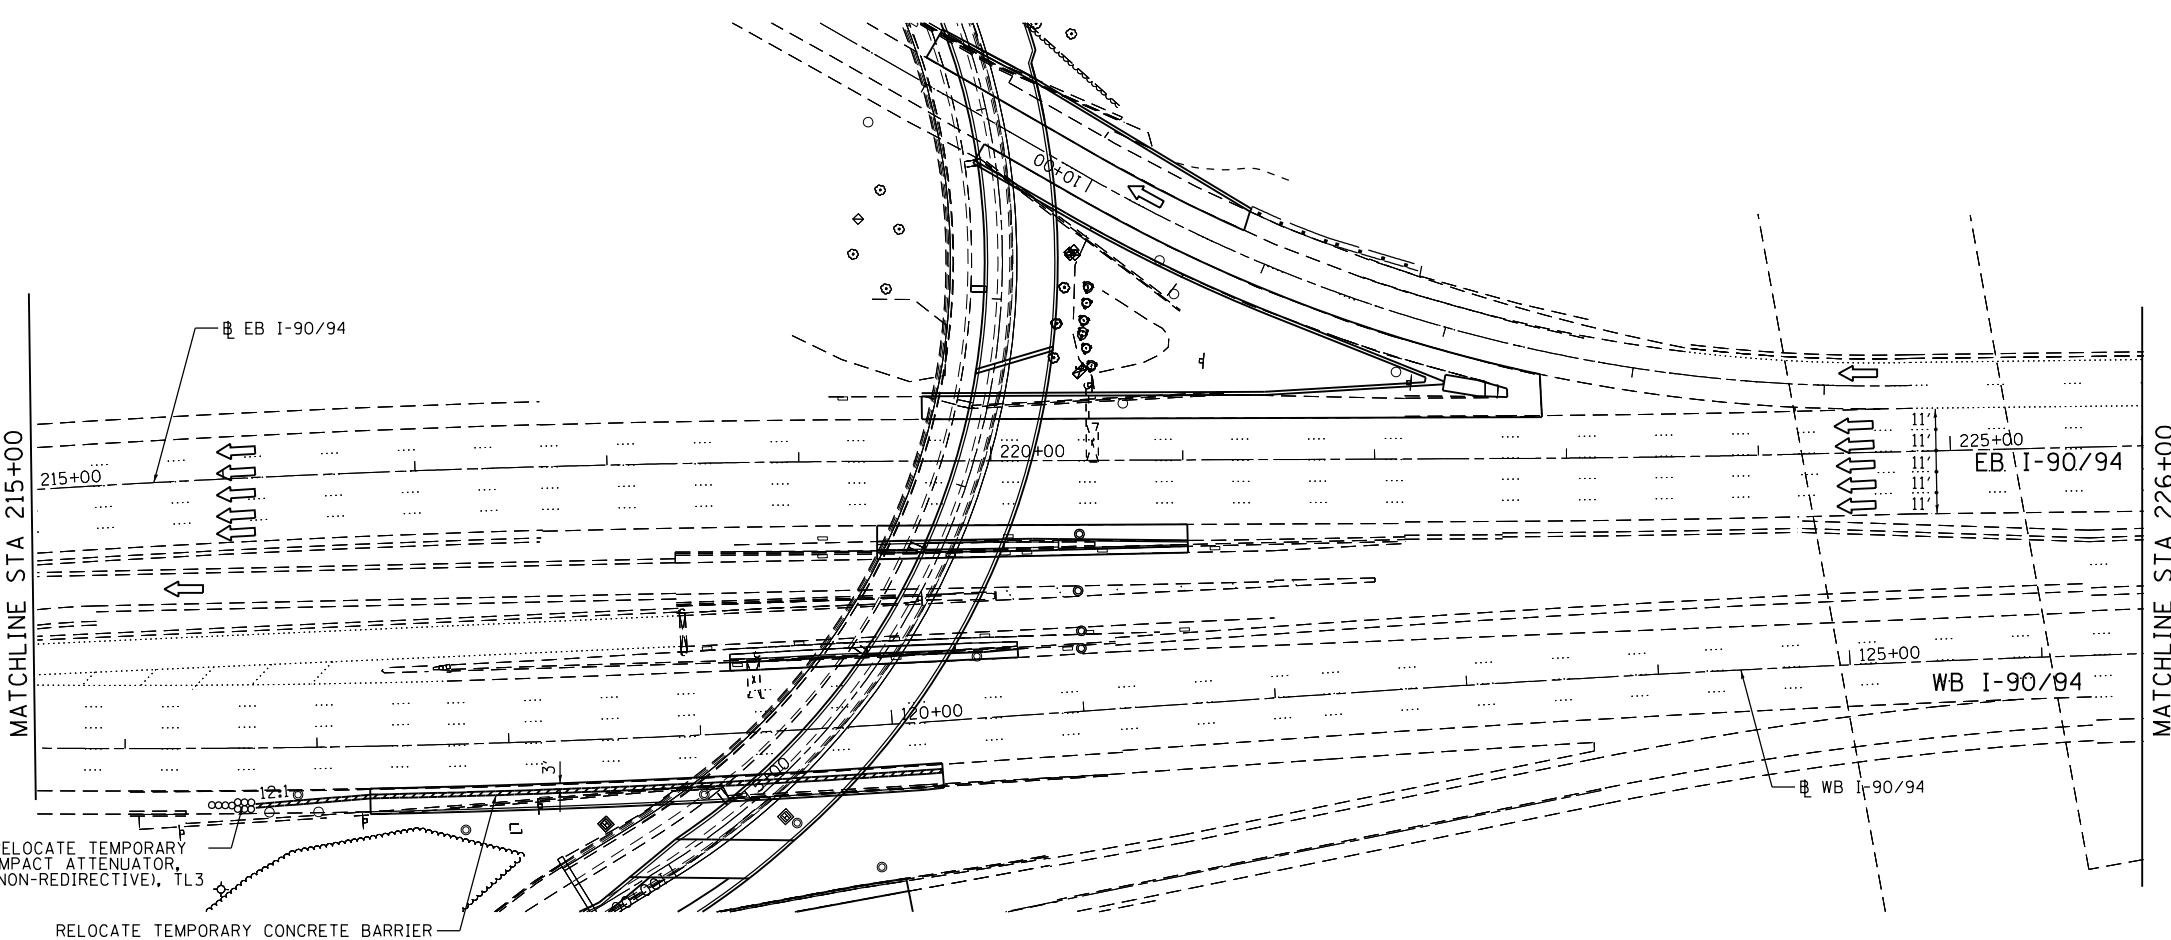


FILE NAME = \\collinsengr.com\1\adate\1\Posanden\DDCS\72000 - I94 at Ohio Street\CADD\CADD SHEETS\MOT\Substage2a_sht2.dgn

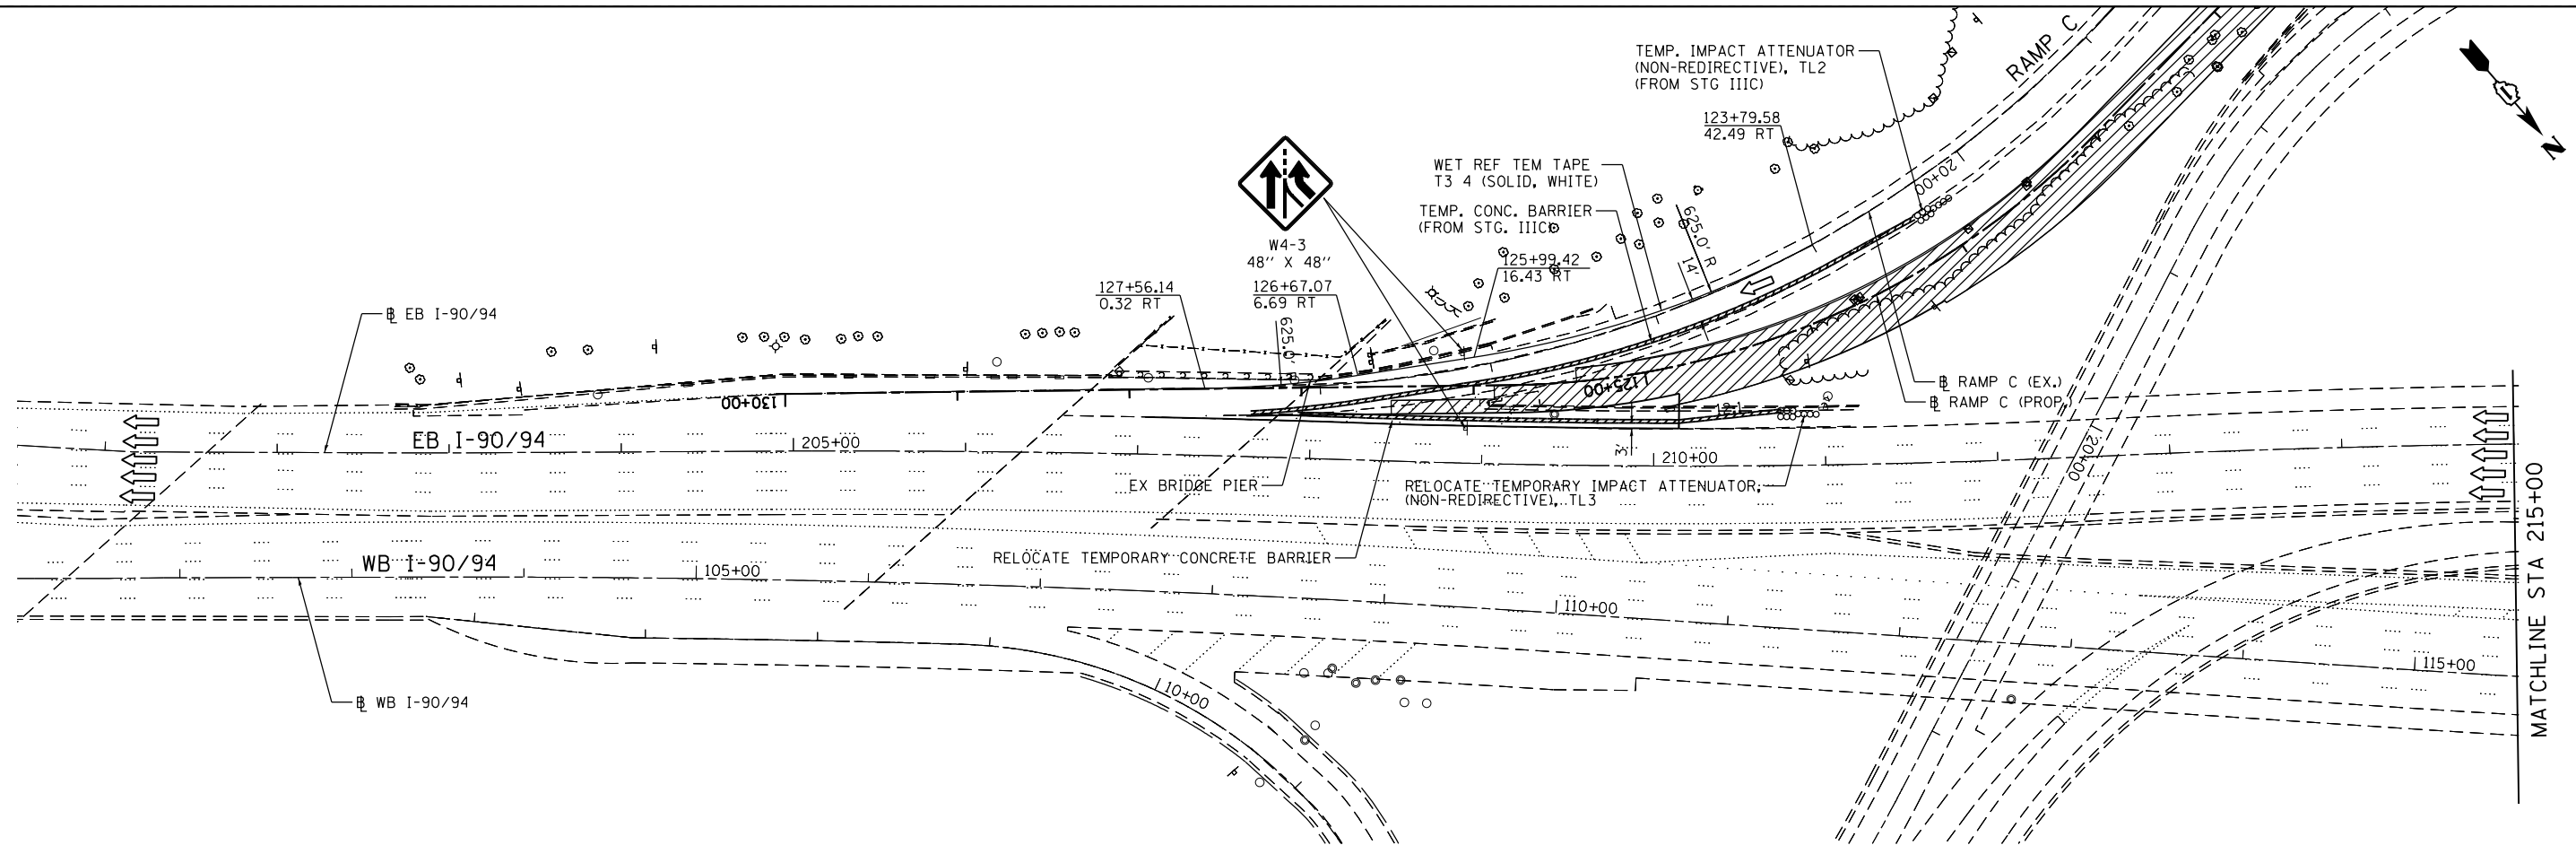

- LEGEND**
- WORK AREA
 - IMPACT ATTENUATOR
 - TEMPORARY CONCRETE BARRIER
 - TYPE II BARRICADES OR DRUMS WITH STEADY BURN MONODIRECTIONAL LIGHT (AT SPECIFIED SPACING)
 - DIRECTION OF TRAFFIC FLOW
 - SIGN
 - VERTICAL PANELS WITH STEADY BURNING LIGHTS (AT SPECIFIED SPACING)
 - ARROW BOARD
 - TYPE III BARRICADE
 - BARRIER WALL MARKERS (AT SPECIFIED SPACING)
 - TEMPORARY PAVEMENT, CURRENT STAGE
 - TEMPORARY PAVEMENT, PREVIOUS STAGE

COLLINS ENGINEERS

USER NAME = rge11	DESIGNED -	REVISED -
PLOT SCALE = 100.000' / in.	DRAWN -	REVISED -
PLOT DATE = 3/25/2013	CHECKED -	REVISED -
	DATE -	REVISED -

**STATE OF ILLINOIS
DEPARTMENT OF TRANSPORTATION**

**STAGING AND TRAFFIC CONTROL
I-90/94
STAGE III - SUBSTAGE D**

SCALE: SHEET NO. OF SHEETS STA. TO STA.

F.A.I. RTE.	SECTION	COUNTY	TOTAL SHEETS	SHEET NO.
90/94	0303-474HB-R	COOK	368	108
CONTRACT NO. 60F63				

FED. ROAD DIST. NO. 1 ILLINOIS FED. AID PROJECT