

SOUTH EDGE OF SLAB

Location	Station	Offset	Theoretical Grade Elevations
E. End East Appr. Pav't	106+70.26	-28.03	599.94
A1	106+80.08	-29.66	599.97
A2	106+90.33	-31.10	600.02
W. End East Appr. Pav't	107+00.97	-32.33	600.09

SOUTH EDGE OF ROADWAY

Location	Station	Offset	Theoretical Grade Elevations
E. End East Appr. Pav't	106+72.55	-26.82	600.04
A1	106+82.35	-28.40	600.08
A2	106+92.56	-29.79	600.13
W. End East Appr. Pav't	107+03.18	-30.96	600.20

STAGE CONSTRUCTION JOINT

Location	Station	Offset	Theoretical Grade Elevations
E. End East Appr. Pav't	106+93.12	-15.00	601.02
A1	107+04+36	-15.00	601.17
A2	107+15.51	-15.00	601.32
W. End East Appr. Pav't	107+26.58	-15.00	601.46

PGL RAMP C



Location	Station	Offset	Theoretical Grade Elevations
E. End East Appr. Pav't	107+15.47	0.00	602.22
A1	107+25.47	0.00	602.35
A2	107+35.47	0.00	602.48
W. End East Appr. Pav't	107+45.47	0.00	602.60

NORTH EDGE OF ROADWAY

Location	Station	Offset	Theoretical Grade Elevations
E. End East Appr. Pav't	107+21.79	4.70	602.58
A1	107+31.22	4.49	602.69
A2	107+40.67	4.28	602.81
W. End East Appr. Pav't	107+49.42	4.07	602.91

NORTH EDGE OF SLAB

Location	Station	Offset	Theoretical Grade Elevations
E. End East Appr. Pav't	107+23.80	6.24	602.70
A1	107+33.13	6.03	602.81
A2	107+42.50	5.82	602.92
W. End East Appr. Pav't	107+51.90	5.59	603.03

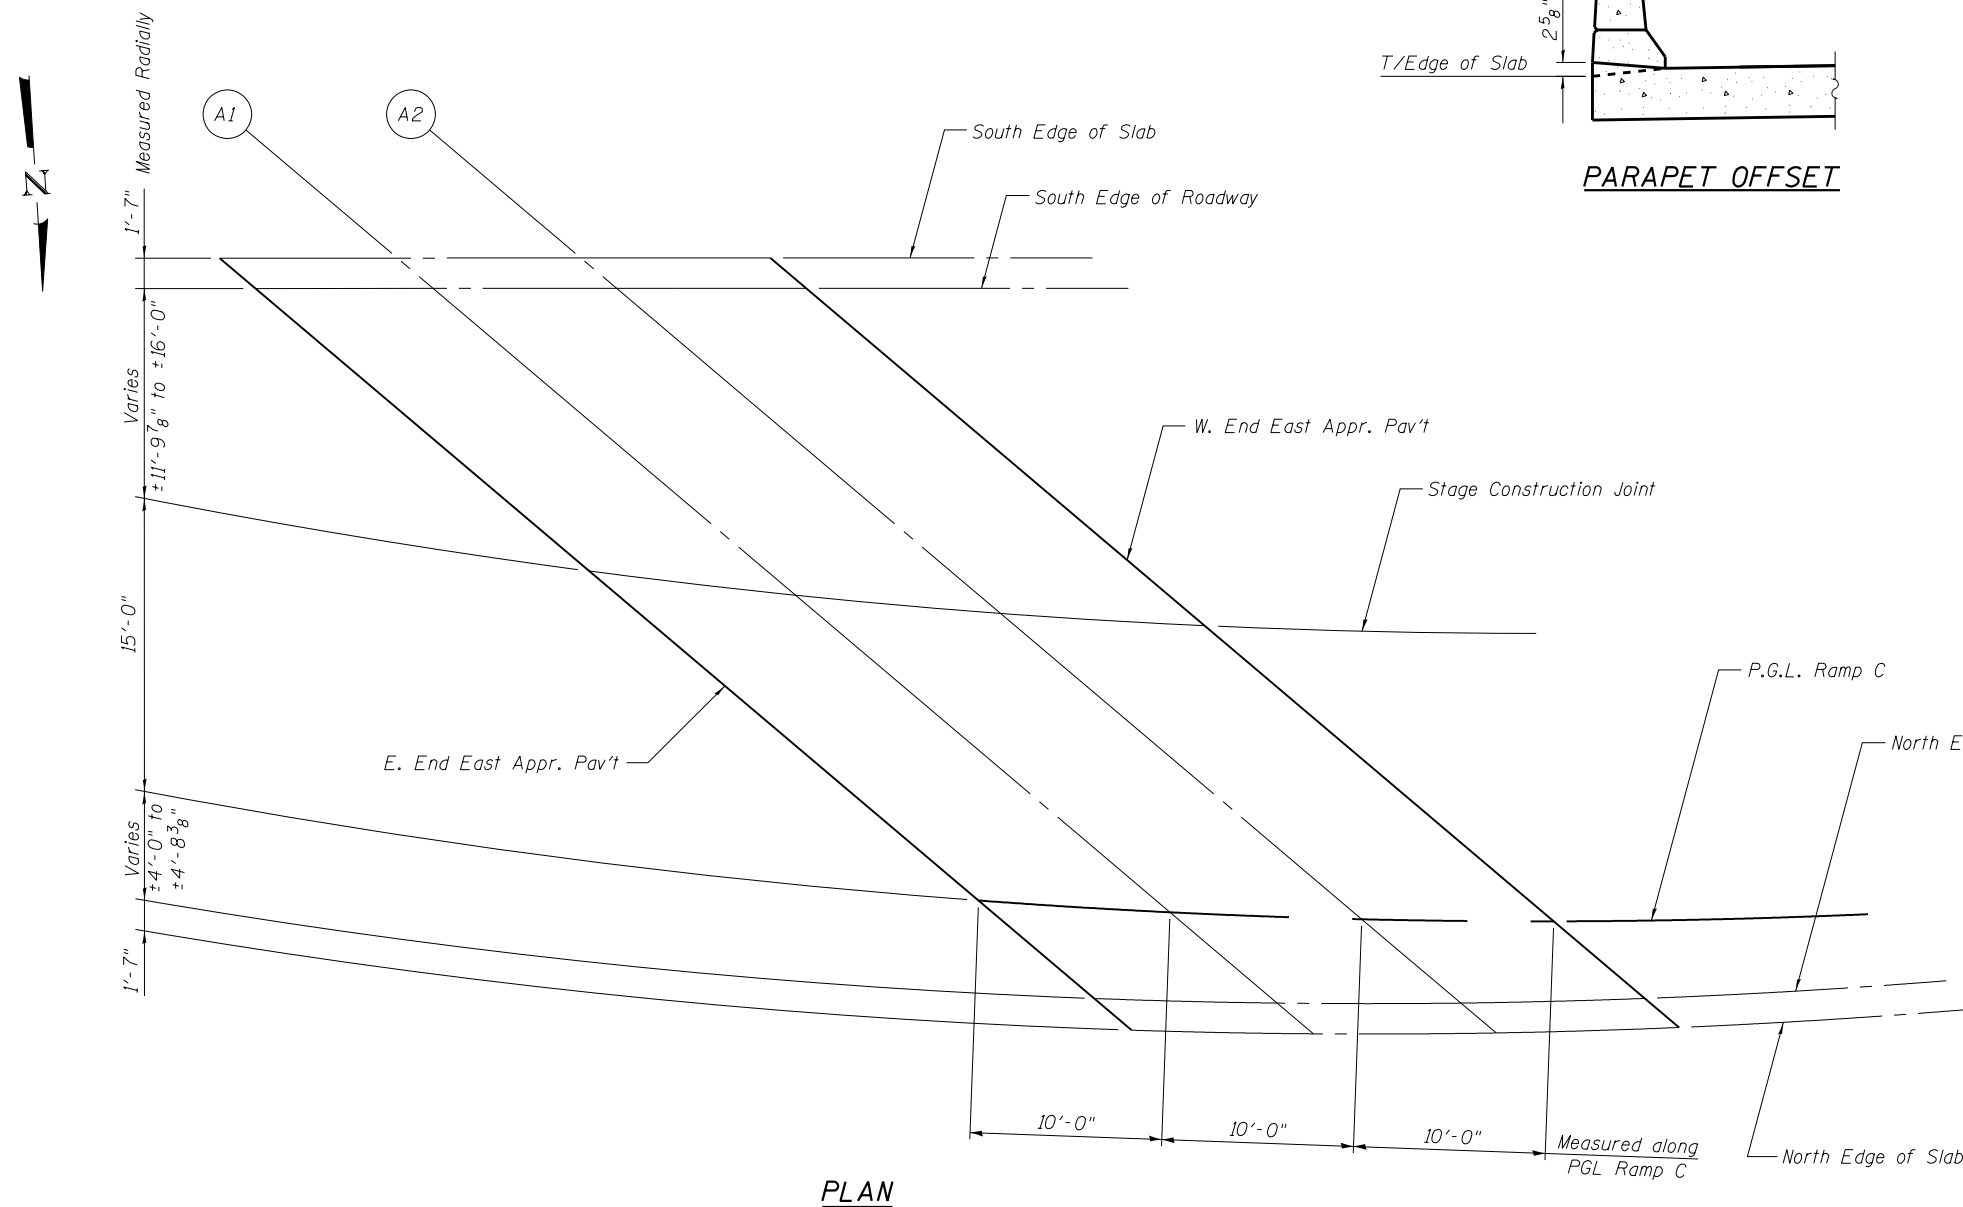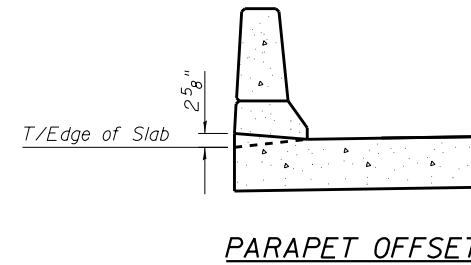

PLAN