

SOUTH EDGE OF SLAB


Location	Station	Offset	Theoretical Grade Elevations
E. End West Appr. Pav't	110+34.74	-32.58	602.91
A3	110+45.81	-32.58	602.90
A4	110+56.86	-32.58	602.88
A5	110+64.80	-32.58	602.86
W. End West Appr. Pav't	110+82.29	-32.58	602.81

SOUTH EDGE OF ROADWAY

Location	Station	Offset	Theoretical Grade Elevations
E. End West Appr. Pav't	110+35.53	-31.00	603.01
A3	110+46.54	-31.00	602.99
A4	110+57.53	-31.00	602.98
A5	110+65.44	-31.00	602.96
W. End West Appr. Pav't	110+82.12	-31.00	602.91

STAGE CONSTRUCTION JOINT

Location	Station	Offset	Theoretical Grade Elevations
E. End West Appr. Pav't	110+43.07	-15.0	603.96
A3	110+53.53	-15.0	603.94
A4	110+63.99	-15.0	603.92
A5	110+71.52	-15.0	603.90
W. End West Appr. Pav't	110+80.49	-15.0	603.87

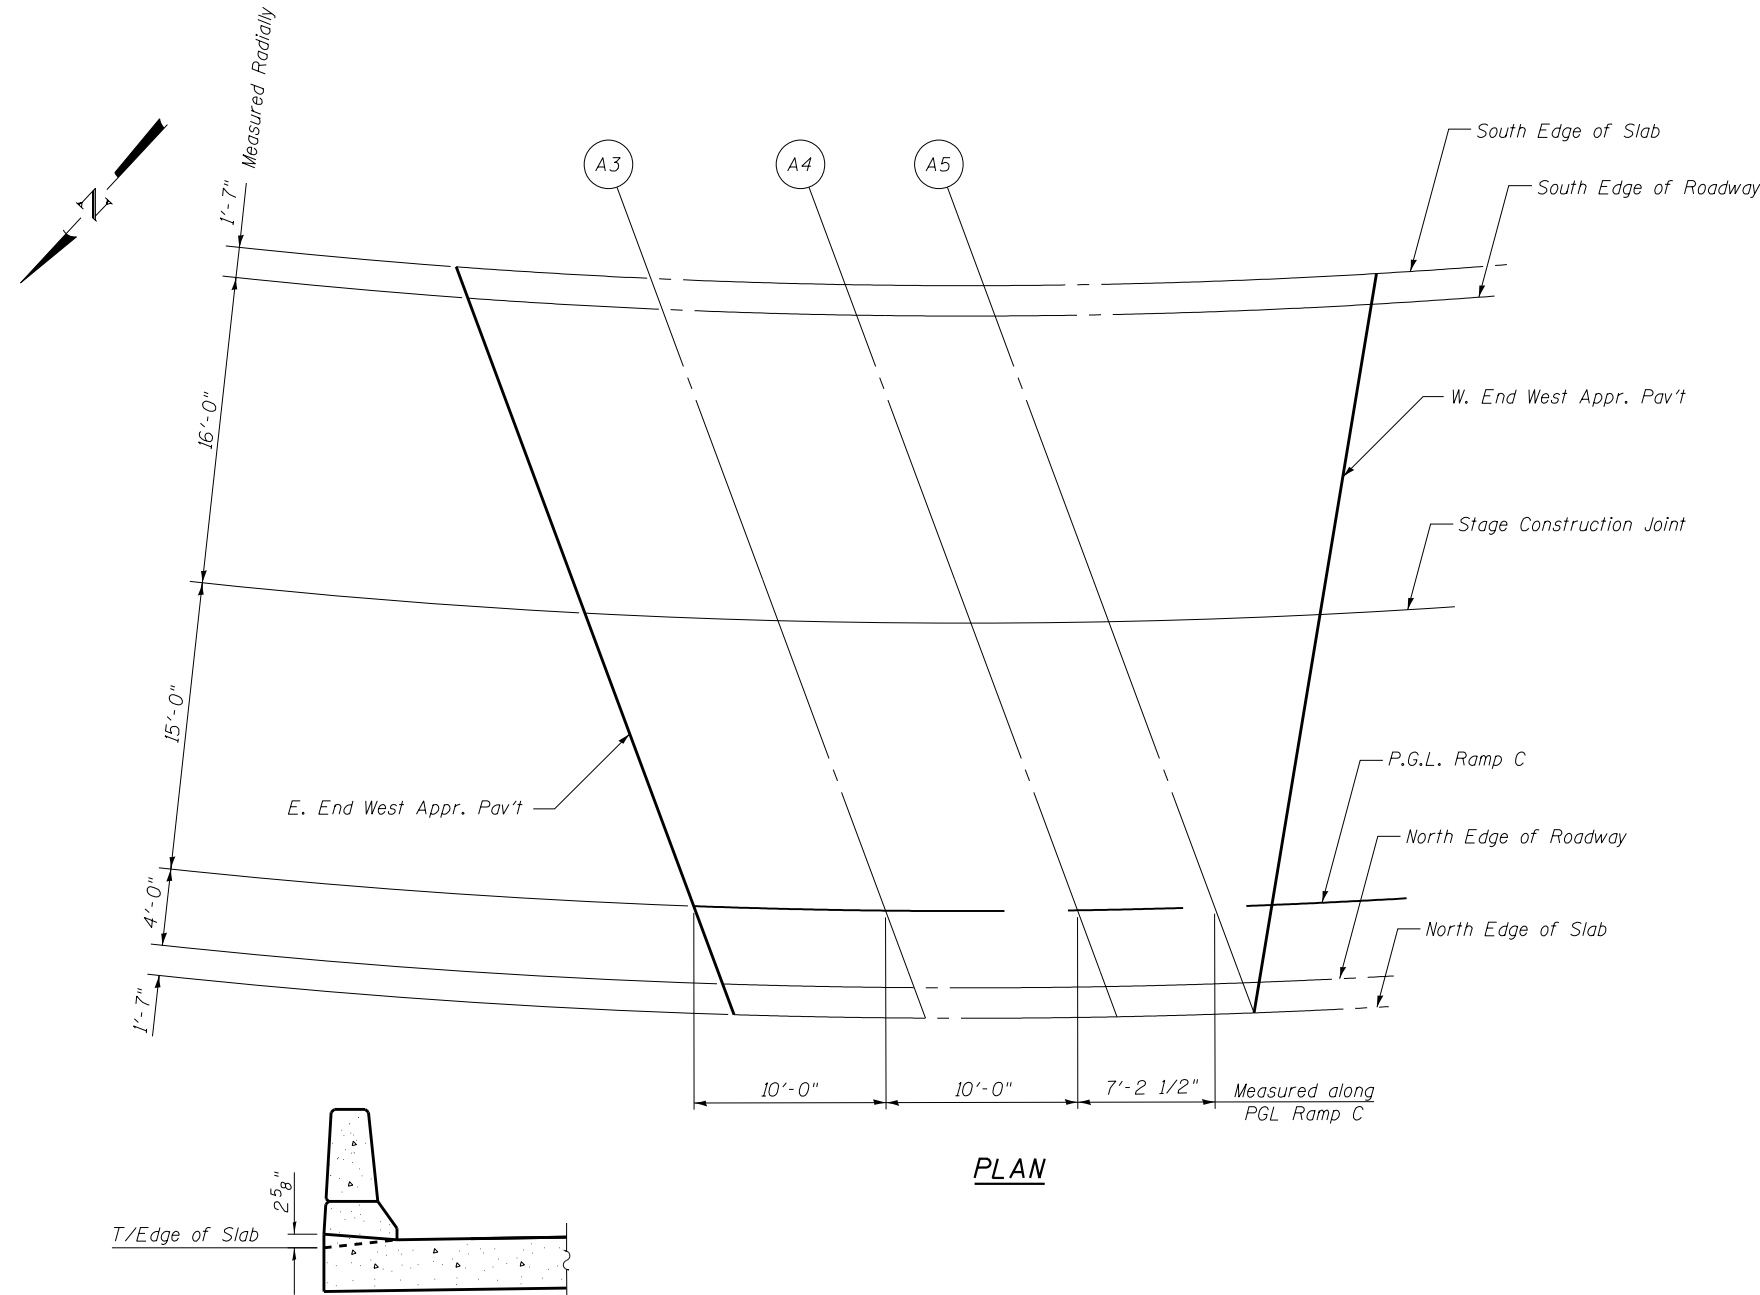

PGL RAMP C

Location	Station	Offset	Theoretical Grade Elevations
E. End West Appr. Pav't	110+49.54	0.00	604.85
A3	110+59.54	0.00	604.83
A4	110+69.54	0.00	604.81
A5	110+76.75	0.00	604.78
W. End West Appr. Pav't	110+79.08	0.00	604.78

NORTH EDGE OF ROADWAY

Location	Station	Offset	Theoretical Grade Elevations
E. End West Appr. Pav't	110+51.17	4.00	605.09
A3	110+61.05	4.00	605.07
A4	110+70.94	4.00	605.04
A5	110+78.07	4.00	605.02
W. End West Appr. Pav't	110+78.72	4.00	605.02

NORTH EDGE OF SLAB

Location	Station	Offset	Theoretical Grade Elevations
E. End West Appr. Pav't	110+51.81	5.58	605.18
A3	110+61.65	5.58	605.16
A4	110+71.49	5.58	605.14
W. End West Appr. Pav't/A5	110+78.59	5.58	605.11

PLAN

PARAPET OFFSET

USER NAME =	DESIGNED - MAH	REVISED
	CHECKED - LDB	REVISED
PLOT SCALE =	DRAWN - DR	REVISED
PLOT DATE =	CHECKED - JMH	REVISED

F.A.P. RTE.	SECTION	COUNTY	TOTAL SHEETS	SHEET NO.
0383	0303-474HB-R	COOK	368	205
CONTRACT NO. 60F63				
ILLINOIS FED. AID PROJECT				