


FINAL SURVEY	SURVEYED	BY	DATE
NO.	NO.		
NOTE BOOK	PLOTTED		
AREAS CHECKED	TEMPLATE		
	AREAS CHECKED		

ORIGINAL SURVEY	SURVEYED	BY	DATE
NO.	NO.		
NOTE BOOK	PLOTTED		
AREAS CHECKED	TEMPLATE		
	AREAS CHECKED		

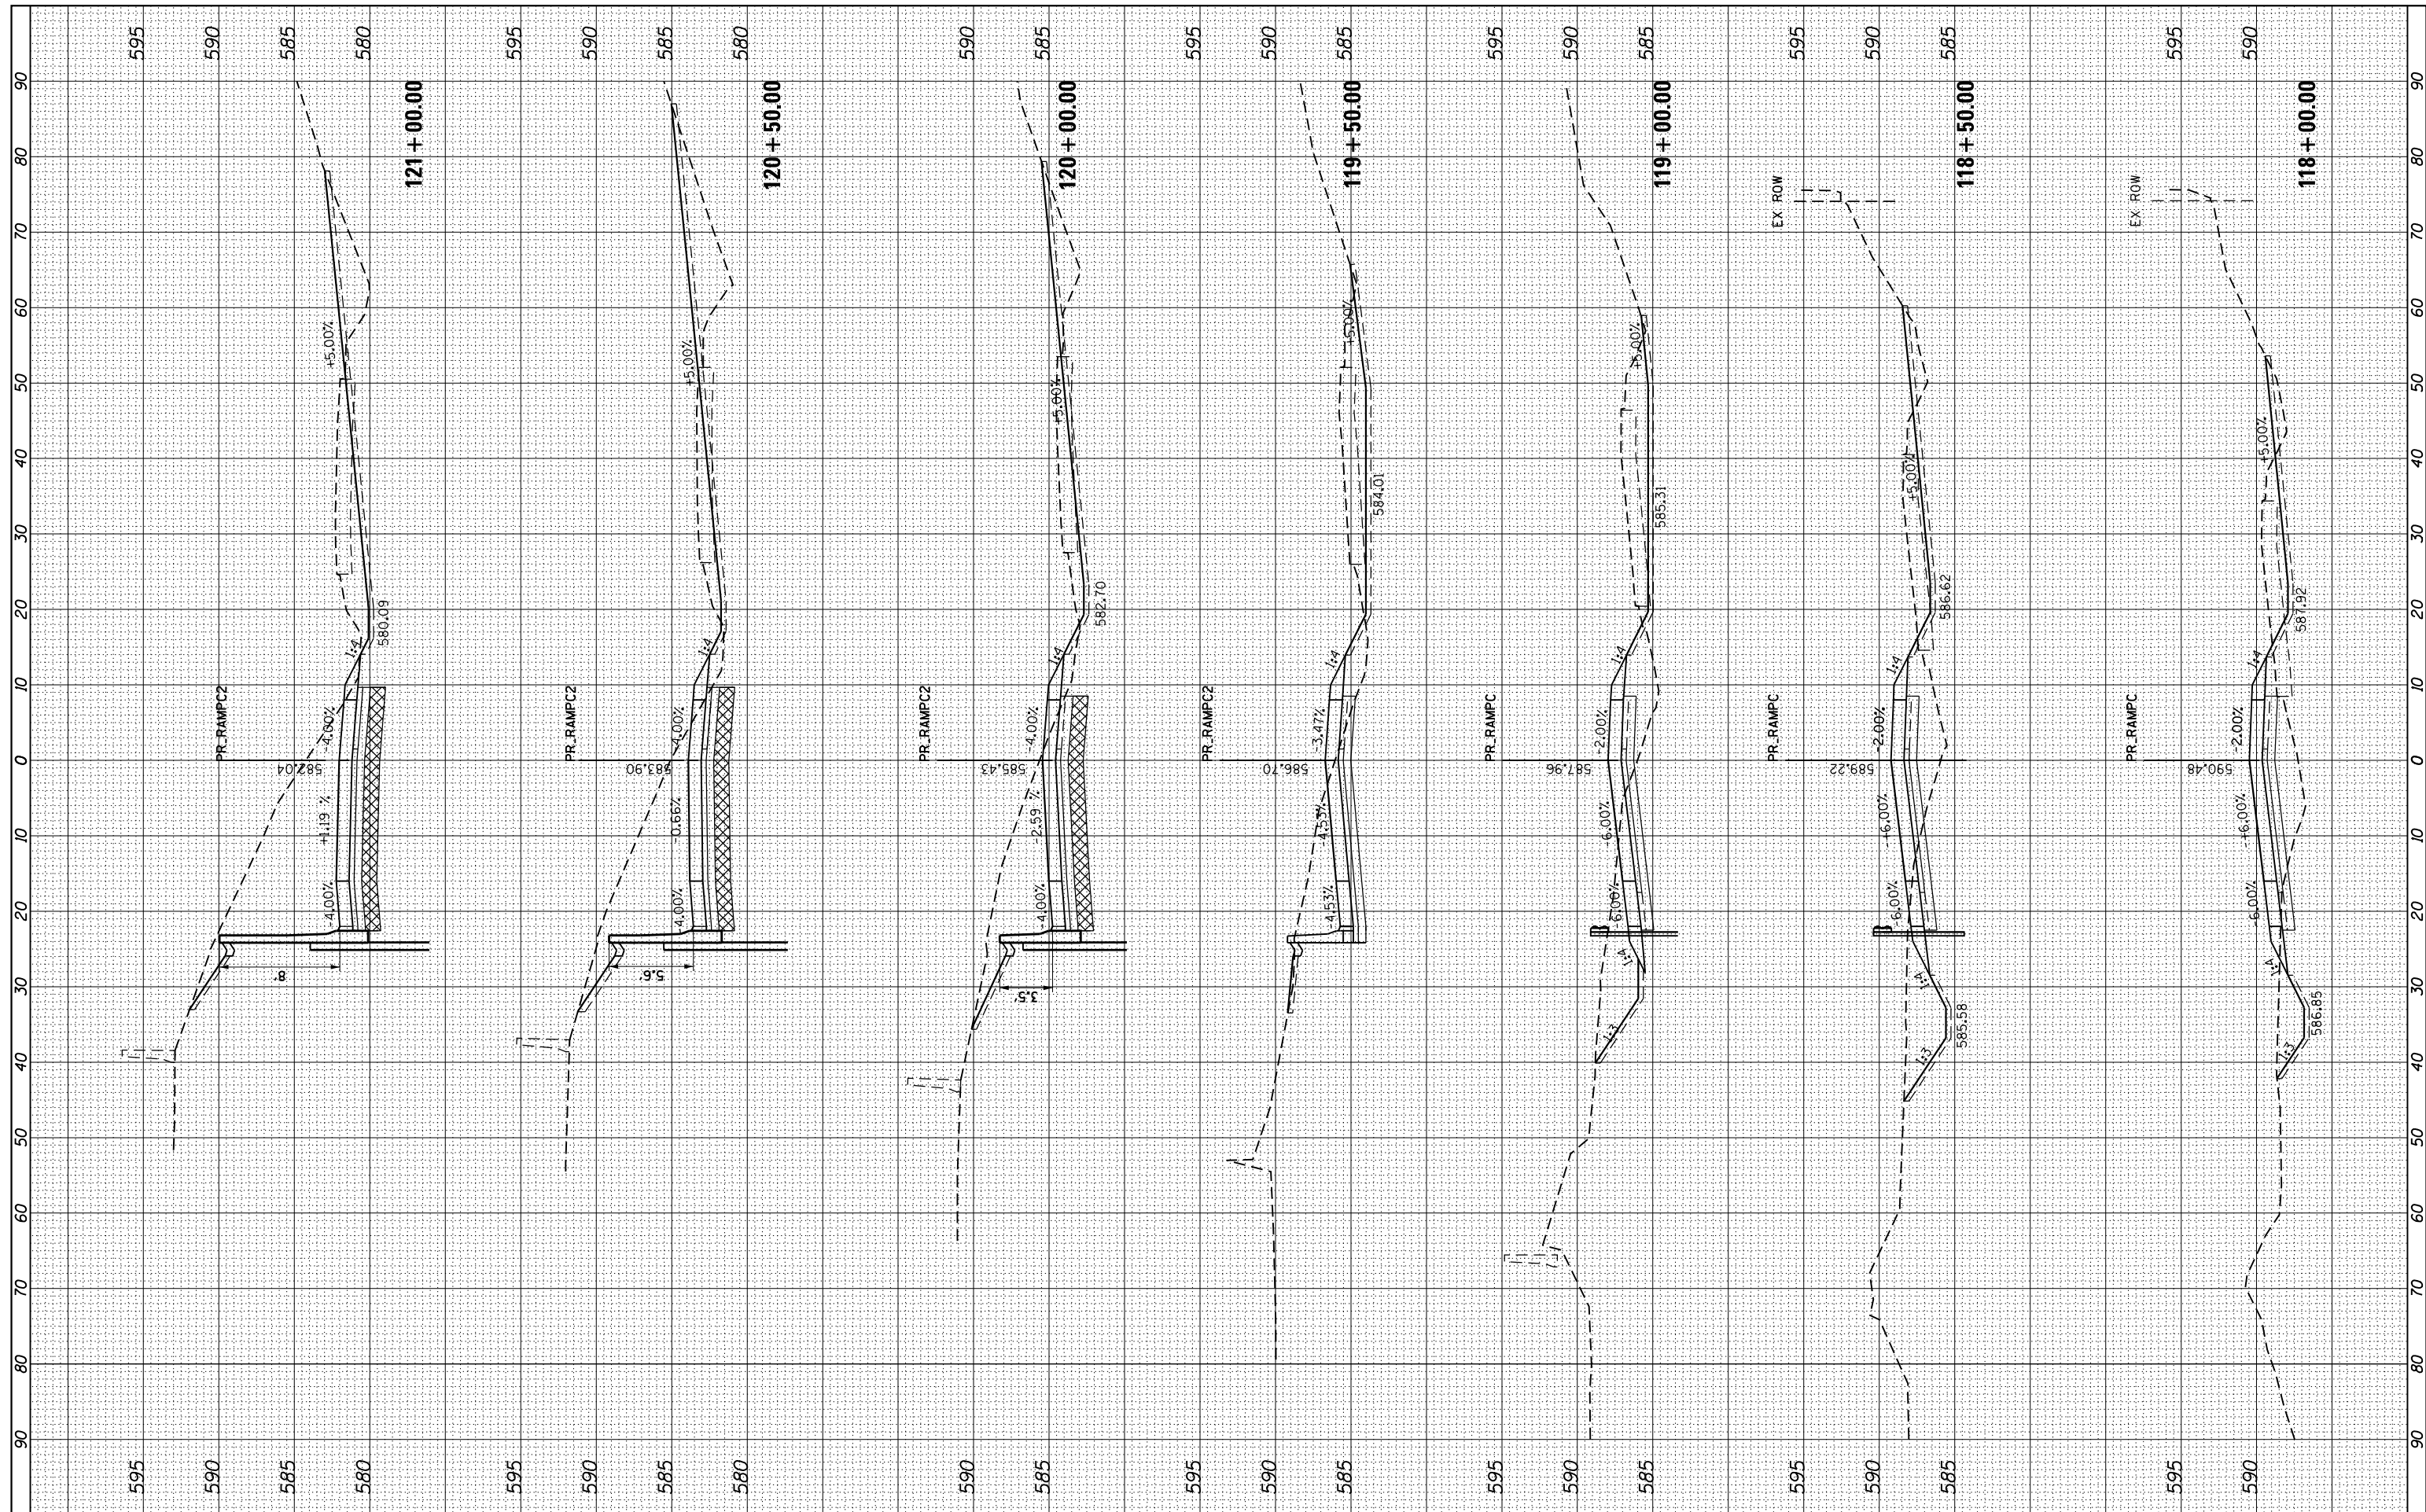

FILE NAME =
 FILEL

USER NAME = r9g11	DESIGNED -	REVISED -
	DRAWN -	REVISED -
PLOT SCALE = 20.000000' / in.	CHECKED -	REVISED -
PLOT DATE = 3/25/2013	DATE -	REVISED -

**STATE OF ILLINOIS
 DEPARTMENT OF TRANSPORTATION**

**RAMP C
 PROPOSED CROSS SECTIONS**

SCALE: SHEET OF SHEETS STA. 118+00.00 TO STA. 121+00.00

F.A. RTE.	SECTION	COUNTY	TOTAL SHEETS	SHEET NO.
90/94	0303-474HB-R	COOK	368	361
CONTRACT NO. 60F63				
ILLINOIS FED. AID PROJECT				