


FINAL SURVEY NO.	SURVEYED PLOTTED AREAS CHECKED	BY	DATE

ORIGINAL SURVEY NO.	SURVEYED PLOTTED AREAS CHECKED	BY	DATE

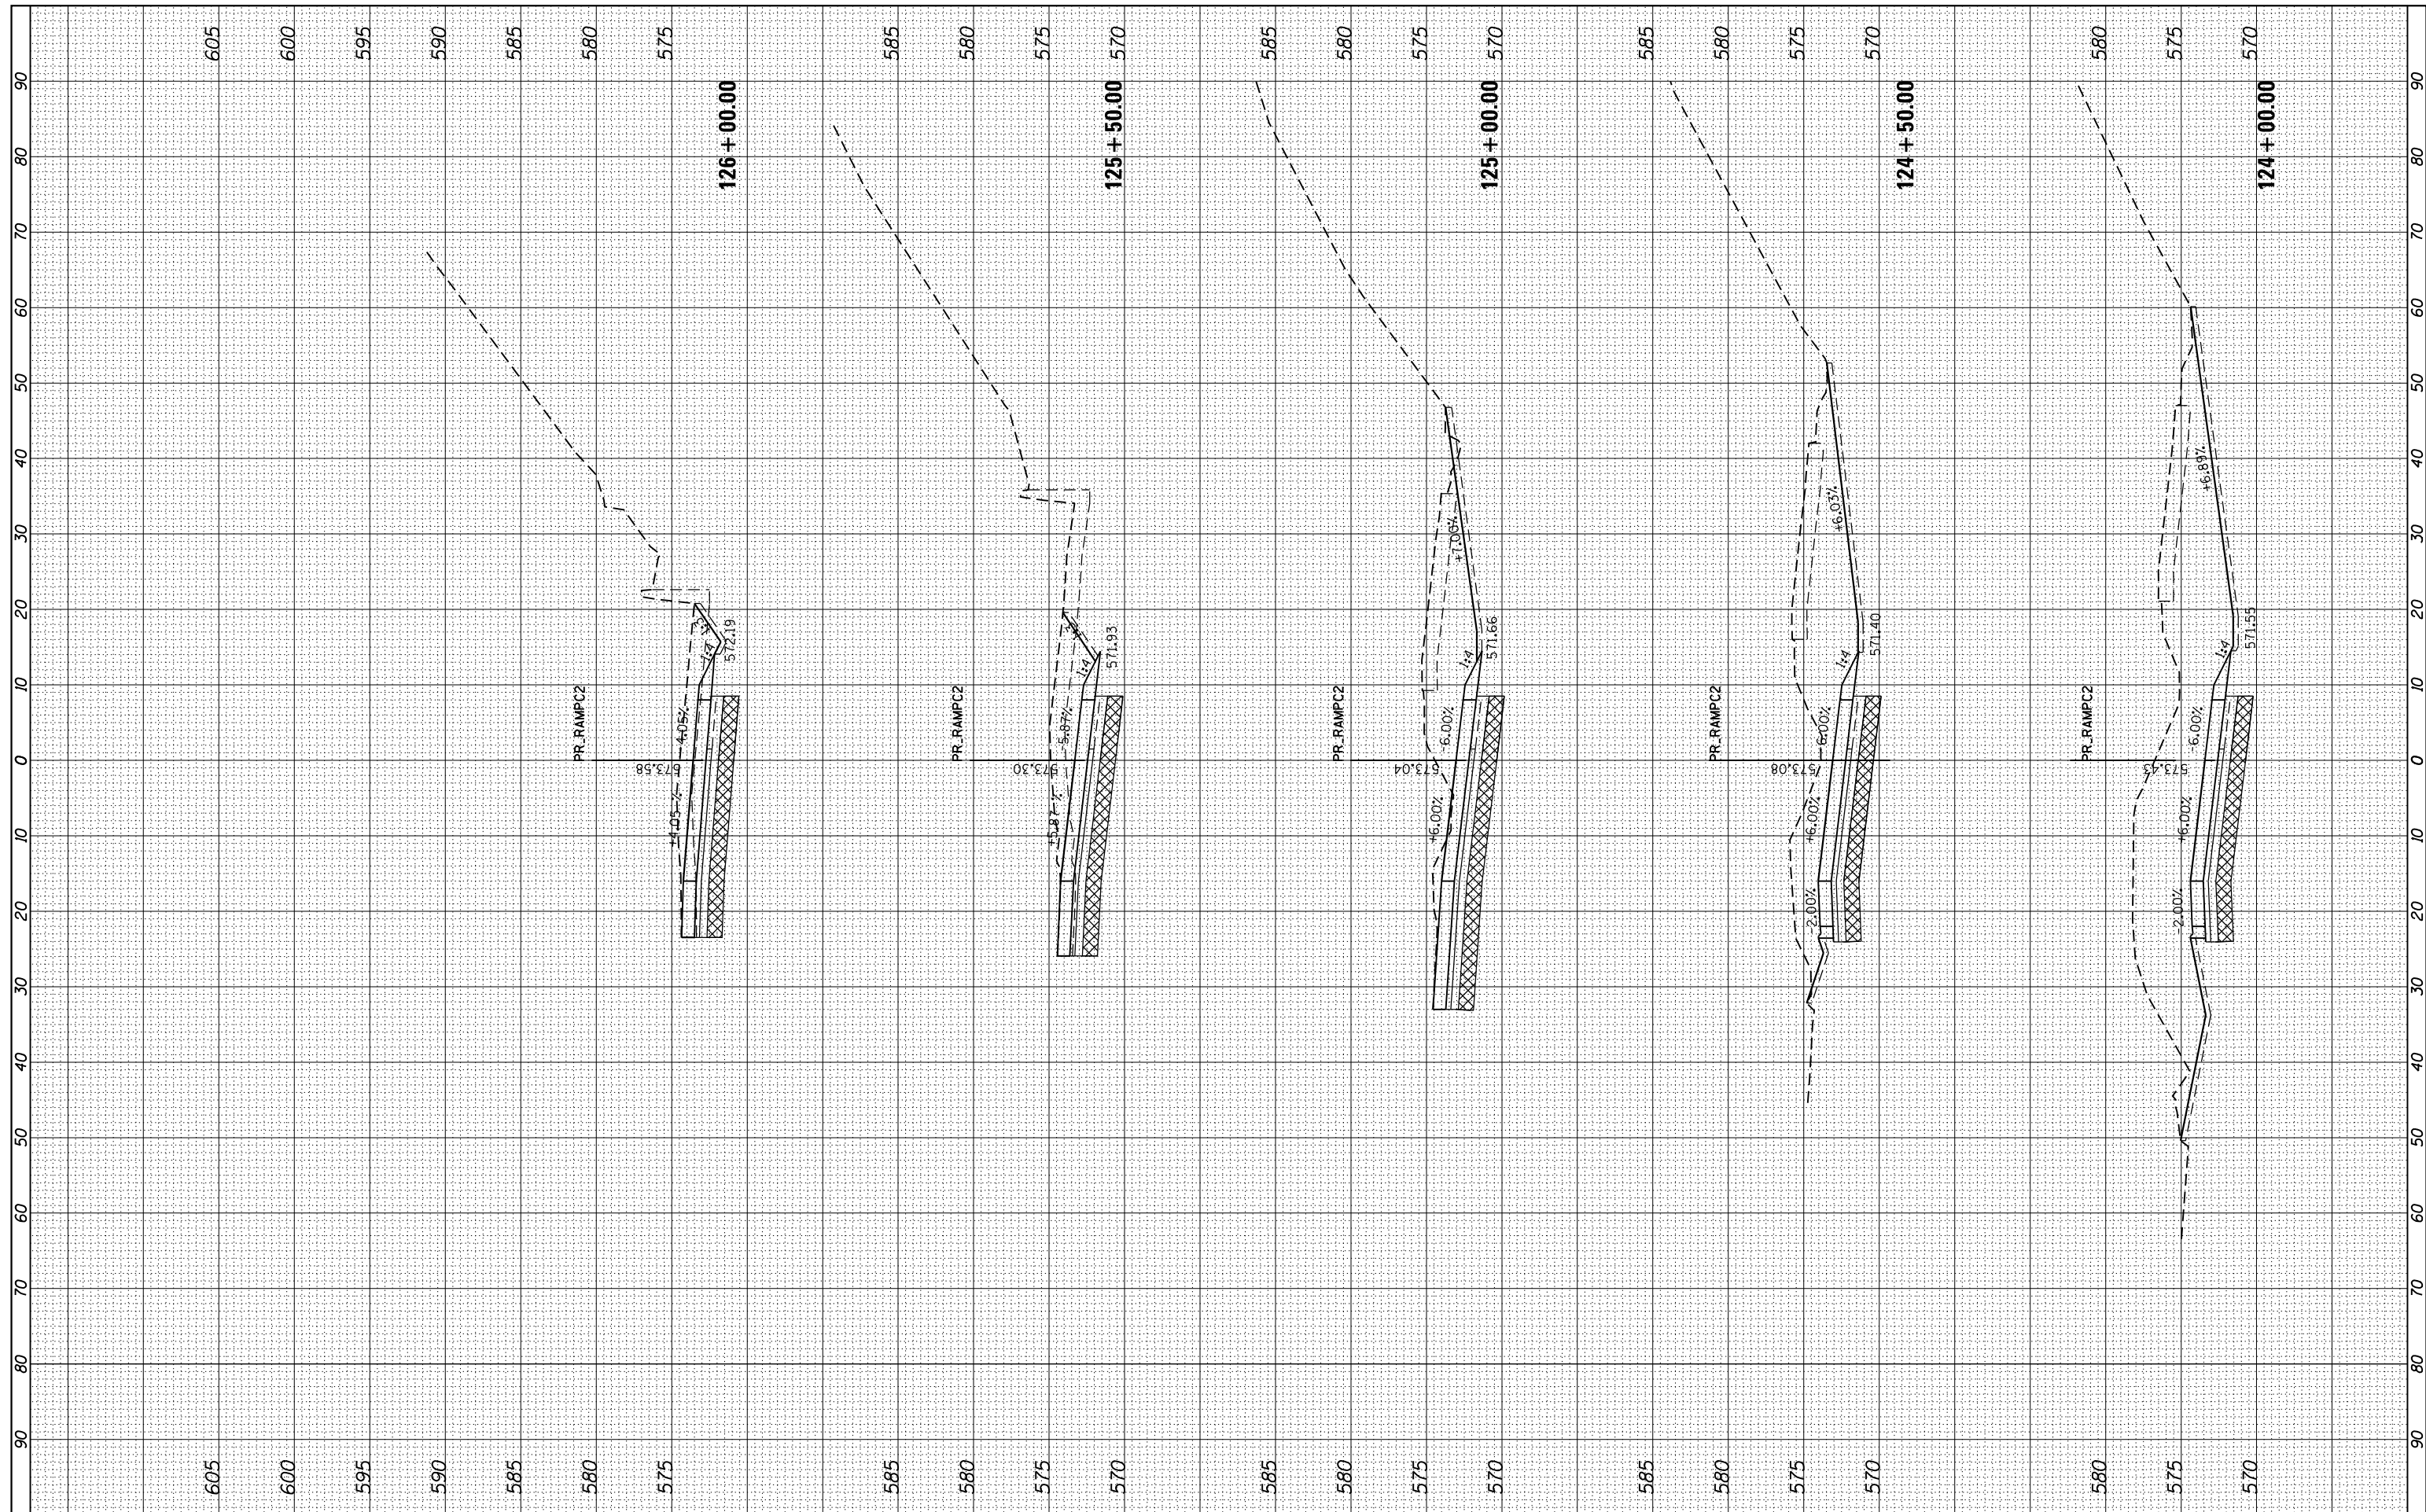

FILE NAME =  
 #FILE#

USER NAME = r9e11  
 PLOT SCALE = 20.000000' / in.  
 PLOT DATE = 3/25/2013

DESIGNED -  
 DRAWN -  
 CHECKED -  
 DATE -

REVISED -  
 REVISED -  
 REVISED -  
 REVISED -

**STATE OF ILLINOIS  
 DEPARTMENT OF TRANSPORTATION**

**RAMP C  
 PROPOSED CROSS SECTIONS**  
 SCALE: SHEET OF SHEETS STA. 124+00.00 TO STA. 126+00.00

F.A. RTÉ. 90/94	SECTION 0303-474HB-R	COUNTY COOK	TOTAL SHEETS 368	SHEET NO. 363
CONTRACT NO. 60F63				
ILLINOIS FED. AID PROJECT				