




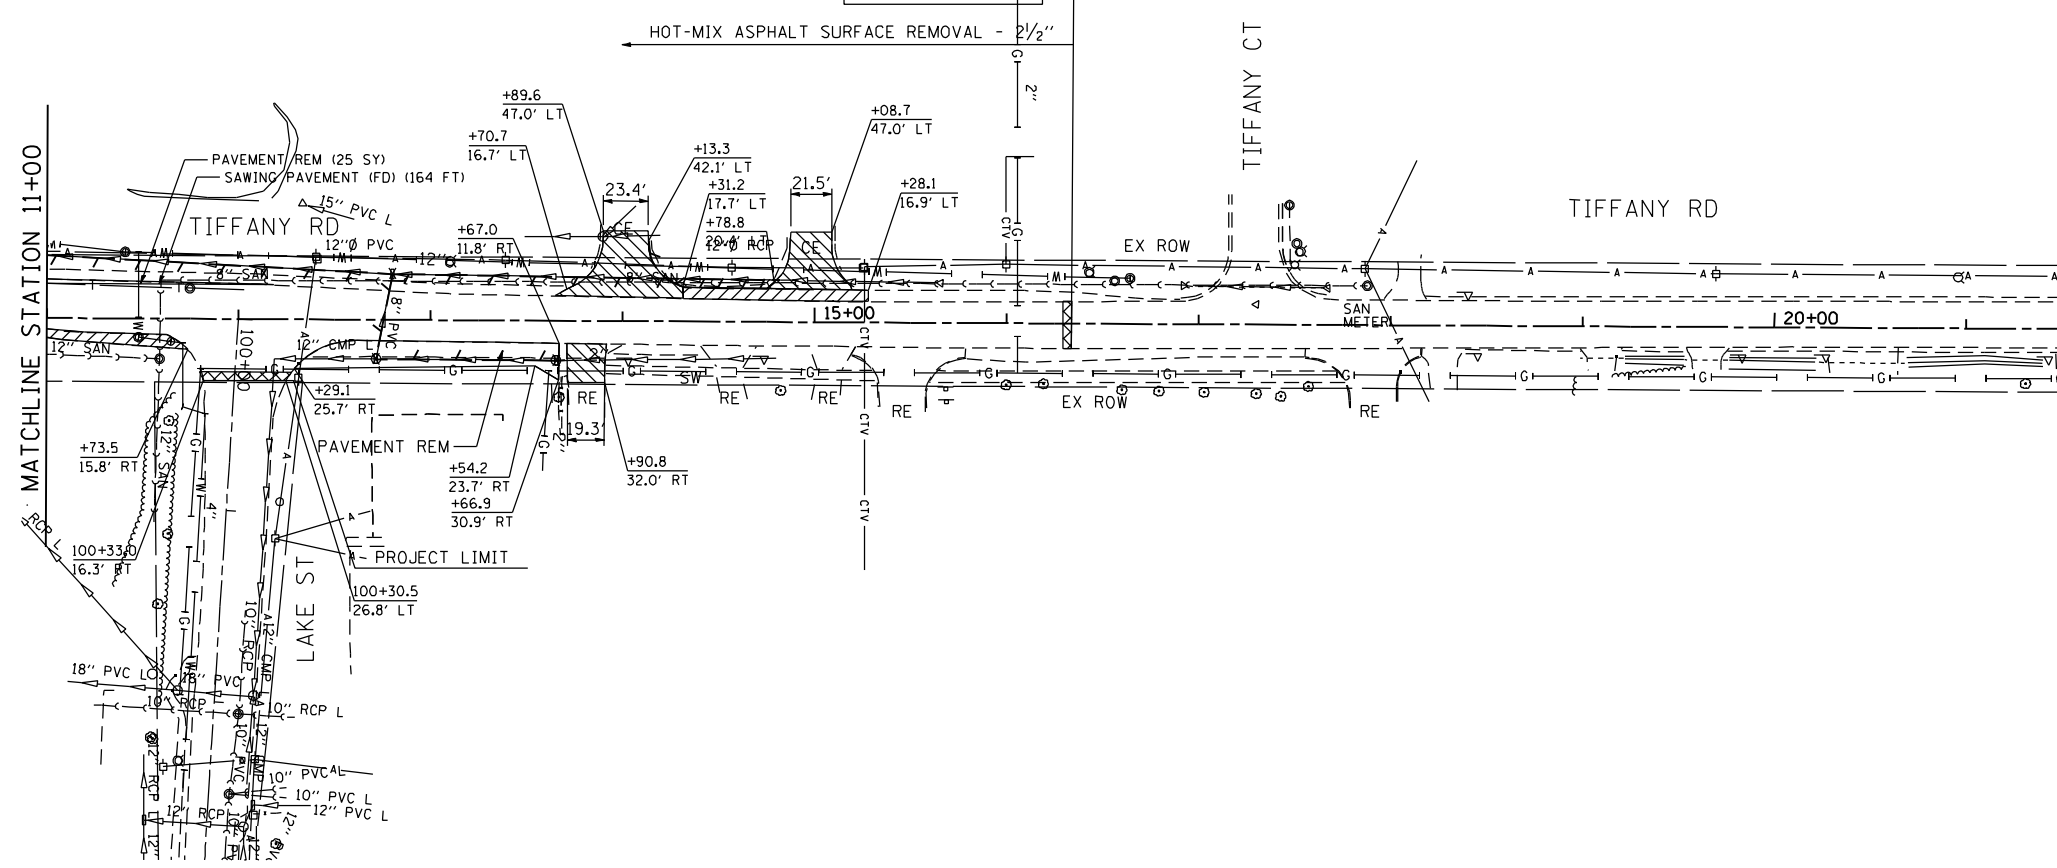



 

**PROJECT LIMIT
STA. 16 + 34.00**



NOTES

1. GUTTER OUTLET REMOVAL IS INCLUDED IN THE COST OF CURB AND GUTTER REMOVAL.

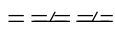REMOVAL LEGEND

-  PAVED SHOULDER REMOVAL
-  DRIVEWAY PAVEMENT REMOVAL
-  CURB AND GUTTER REMOVAL
-  PROPOSED SURFACE REMOVAL BUTT JOINT
SEE BUTT JOINT AND HMA TAPER DETAILS (BD32)
-  TREE REMOVAL 6-15
-  INLET REMOVAL
-  STORM SEWER REMOVAL
-  MANHOLE REMOVAL

FILE NAME : P:\2011\ME11007_Ver-Ver-Phit\CADD\W003_IL173.st.Tiff_Rd\Shs\166L28-shr-rem.Tiff.dgn
 USER : ME11007
 MILLENNIA PROFESSIONAL SERVICES



200 22ND Street, Suite 214, Lombard, IL 60148
 630.705.0110 voice, 630.839.3566 fax
 www.mps-il.com
MILLENNIA PROFESSIONAL SERVICES

DESIGNED - CJD	REVISED -
DRAWN - CJD	REVISED -
CHECKED - TVN	REVISED -
DATE - 2/4/2013	REVISED -

**STATE OF ILLINOIS
DEPARTMENT OF TRANSPORTATION**

**IL ROUTE 173
AT TIFFANY ROAD**

**REMOVAL PLANS
TIFFANY ROAD**

SCALE: 1"=50' SHEET NO. 2 OF 2 SHEETS STA. 10+00.00 TO STA. 16+06.64

F.A.P. RTE.	SECTION	COUNTY	TOTAL SHEETS	SHEET NO.
303	134-N-1	LAKE	62	13
FED. ROAD DIST. NO. 1 ILLINOIS FED. AID PROJECT			CONTRACT NO. 60L28	

P:\2011\ME11007_Ver-Ver-Phit\CADD\W003_IL173.st.Tiff_Rd\Shs\166L28-shr-rem.Tiff.dgn