
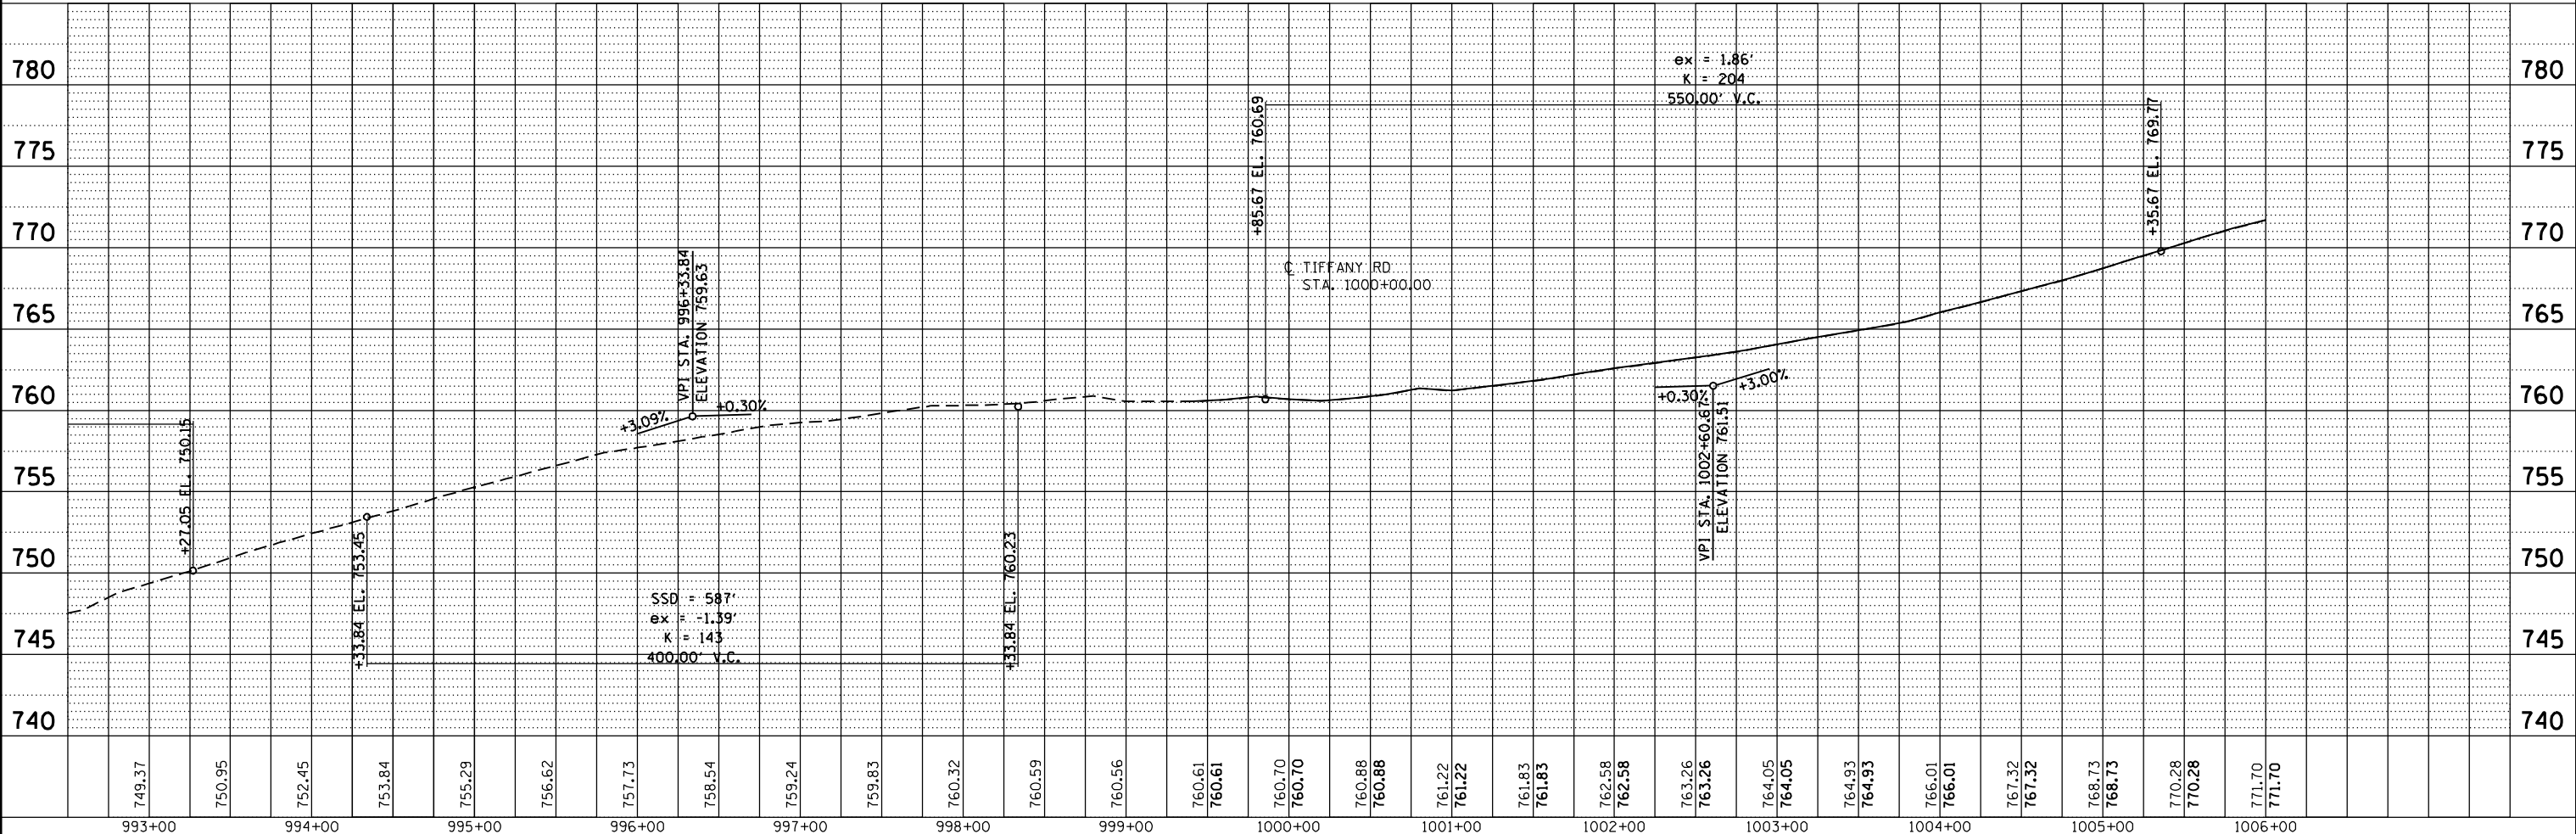


PLAN	SURVEYED	DATE
	PLOTTED	
	GRADES CHECKED	
	ALIGNMENT CHECKED	
	BY	
	NO. /	
	DATE	

PROFILE	SURVEYED	DATE
	PLOTTED	
	GRADES CHECKED	
	ALIGNMENT CHECKED	
	BY	
	NO. /	
	DATE	

P:\2011\ME11007_Ver_Ver_Plan\CADD\W003_IL173.ctb Tiffany_Rd\Shots\PROFILES\607338.dgn
 FILE NAME = 1000000 / IN.
 PLOT SCALE = 1/8"=1'-0"
 USER NAME = Millennium Professional Services

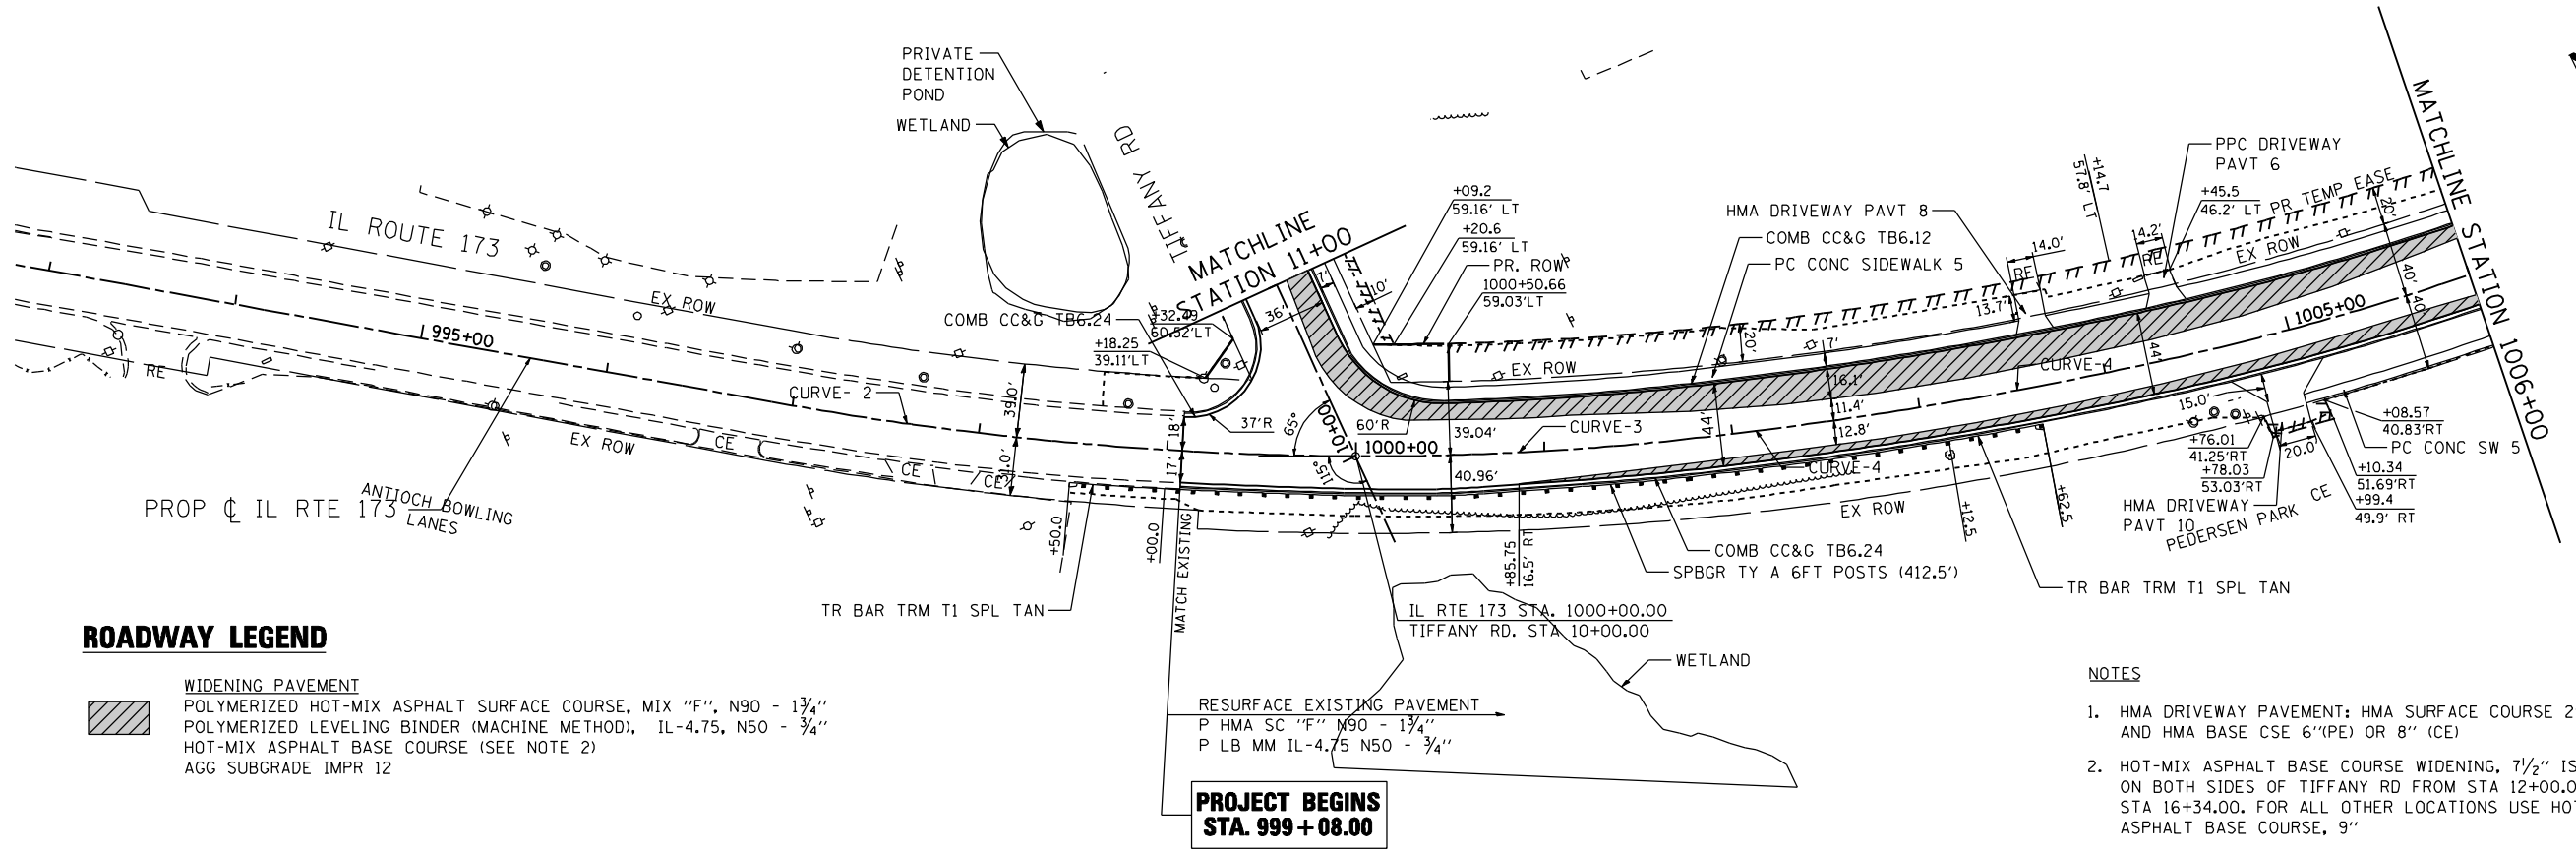

MILLENNIA PROFESSIONAL SERVICES
 200 22ND Street, Suite 216, Lombard, IL 60148
 630.785.0110 voice, 630.839.2566 fax
 WWW.MPS-IL.COM

DESIGNED	CJD	REVISED	-
DRAWN	CJD	REVISED	-
CHECKED	TVN	REVISED	-
DATE	2/4/2013	REVISED	-

STATE OF ILLINOIS
DEPARTMENT OF TRANSPORTATION

IL ROUTE 173
AT TIFFANY ROAD

PLAN & PROFILE
IL ROUTE 173

SCALE: 1"=50' SHEET NO. 1 OF 2 SHEETS STA. 993+00.00 TO STA. 1006+00.00

F.A.P. RTE.	SECTION	COUNTY	TOTAL SHEETS	SHEET NO.
303	134-N-1	LAKE	62	14
CONTRACT NO. 60L28				