



SYSTEM INTERCONNECT SCHEDULE OF QUANTITIES

ITEM NO.	ITEM	UNIT	TOTAL QUANTITY
81028200	UNDERGROUND CONDUIT, GALVANIZED STEEL, 2" DIA.	FOOT	947
81400100	HANDHOLE	EACH	3
85000200	MAINTENANCE OF EXISTING TRAFFIC SIGNAL INSTALLATION	EACH	1
85700200	FULL-ACTUATED CONTROLLER AND TYPE IV CABINET	EACH	1
86000100	MASTER CONTROLLER	EACH	1
87300925	ELECTRIC CABLE IN CONDUIT, TRACER, NO. 14 1C	FOOT	1272
87900200	DRILL EXISTING HANDHOLE	EACH	1
X8710024	FIBER OPTIC CABLE IN CONDUIT, NO. 62.5/125, MM12F SM24F	FOOT	1272
Z0033056	OPTIMIZE TRAFFIC SIGNAL SYSTEM	EACH	1

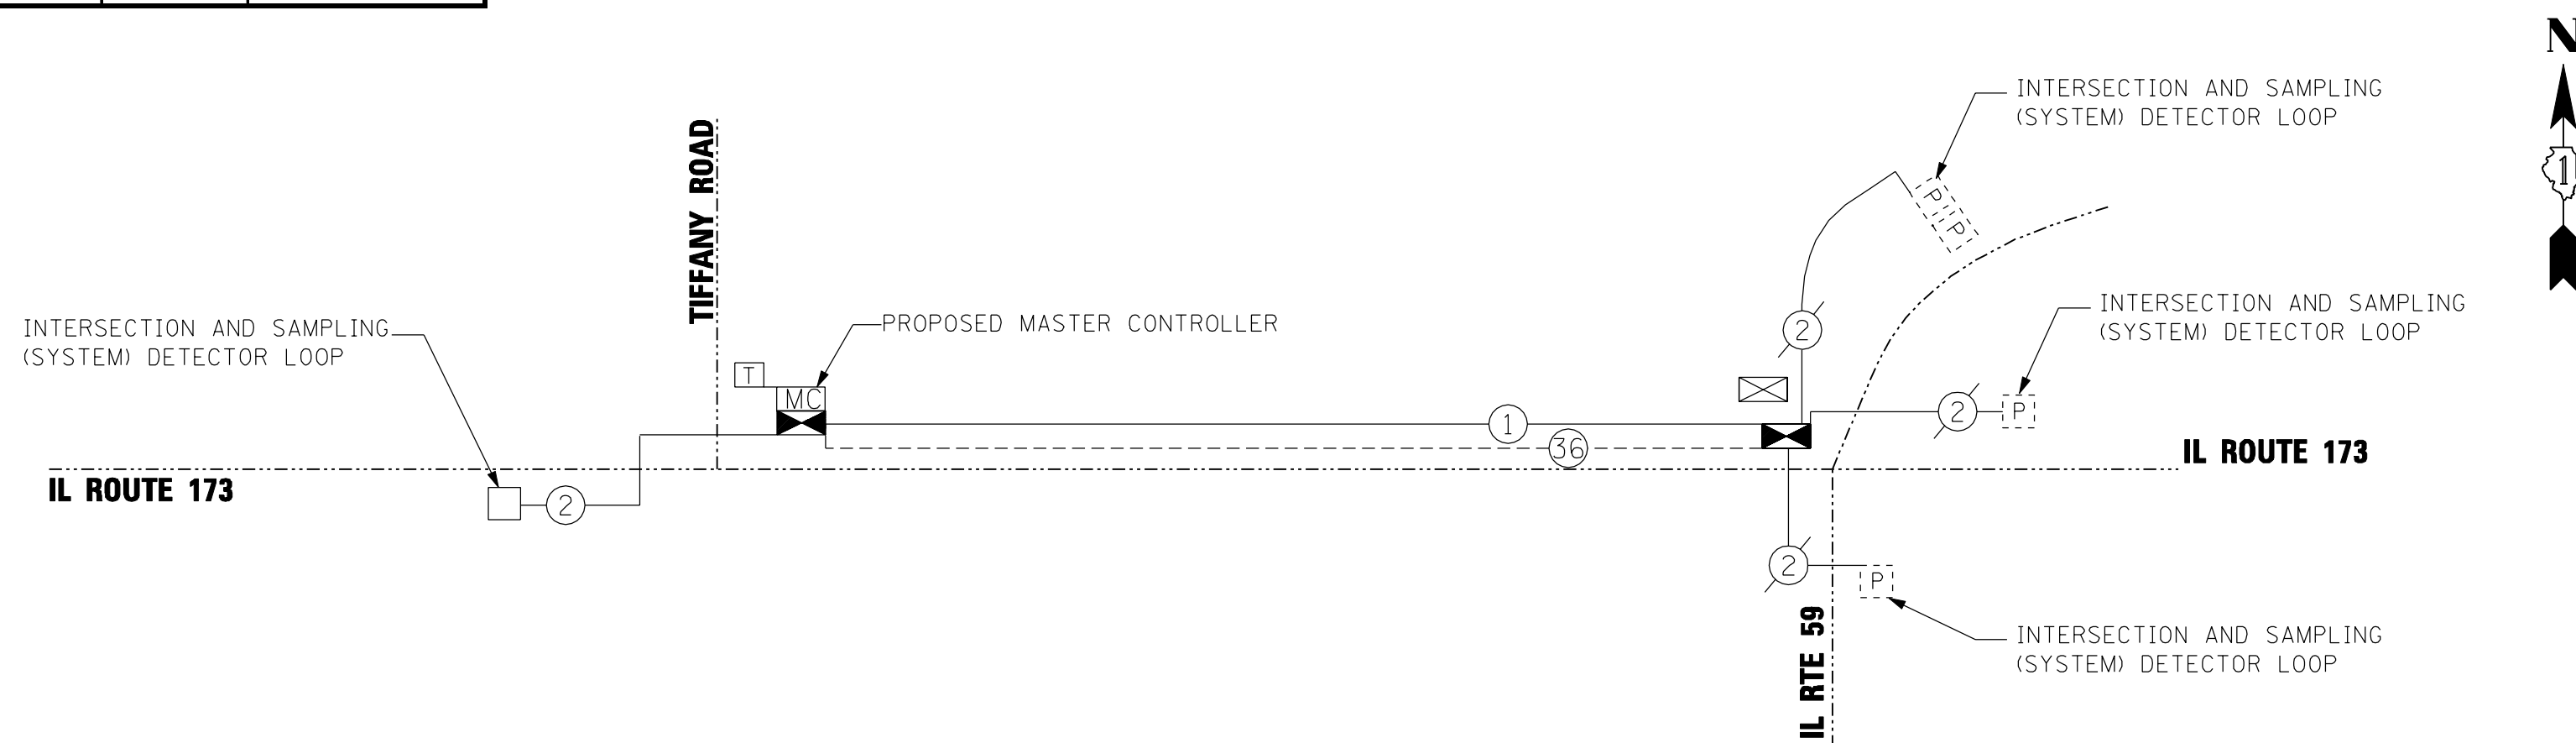

FILE NAME = P:\2011\ME11007_Ver_Ver-Plan\CADD\W003_IL173.et_Tiff_Rd\Shots\DI60L28-sh1-ITC2-Schematics.dgn
 USER NAME = Millennium Professional Services

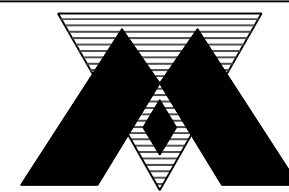

200 22ND Street, Suite 216, Lombard, IL 60148
 630.705.0110 voice, 630.839.3566 fax
 www.mps-il.com
MILLENNIA PROFESSIONAL SERVICES

DESIGNED -	CJD	REVISED -	
DRAWN -	CJD	REVISED -	
CHECKED -	TVN	REVISED -	
DATE -	2/5/2013	REVISED -	

**STATE OF ILLINOIS
DEPARTMENT OF TRANSPORTATION**

**IL ROUTE 173
AT TIFFANY ROAD**

INTERCONNECT SCHEMATIC

SCALE: NONE SHEET NO. 1 OF 1 SHEETS STA. TO STA.

F.A.P. RTE.	SECTION	COUNTY	TOTAL SHEETS	SHEET NO.
303	134-N-1	LAKE	62	41
FED. ROAD DIST. NO. 1 ILLINOIS FED. AID PROJECT			CONTRACT NO. 60L28	

P:\2011\ME11007_Ver_Ver-Plan\CADD\W003_IL173.et_Tiff_Rd\Shots\DI60L28-sh1-ITC2-Schematics.dgn