


STAGE I CROSS SECTION

Looking West

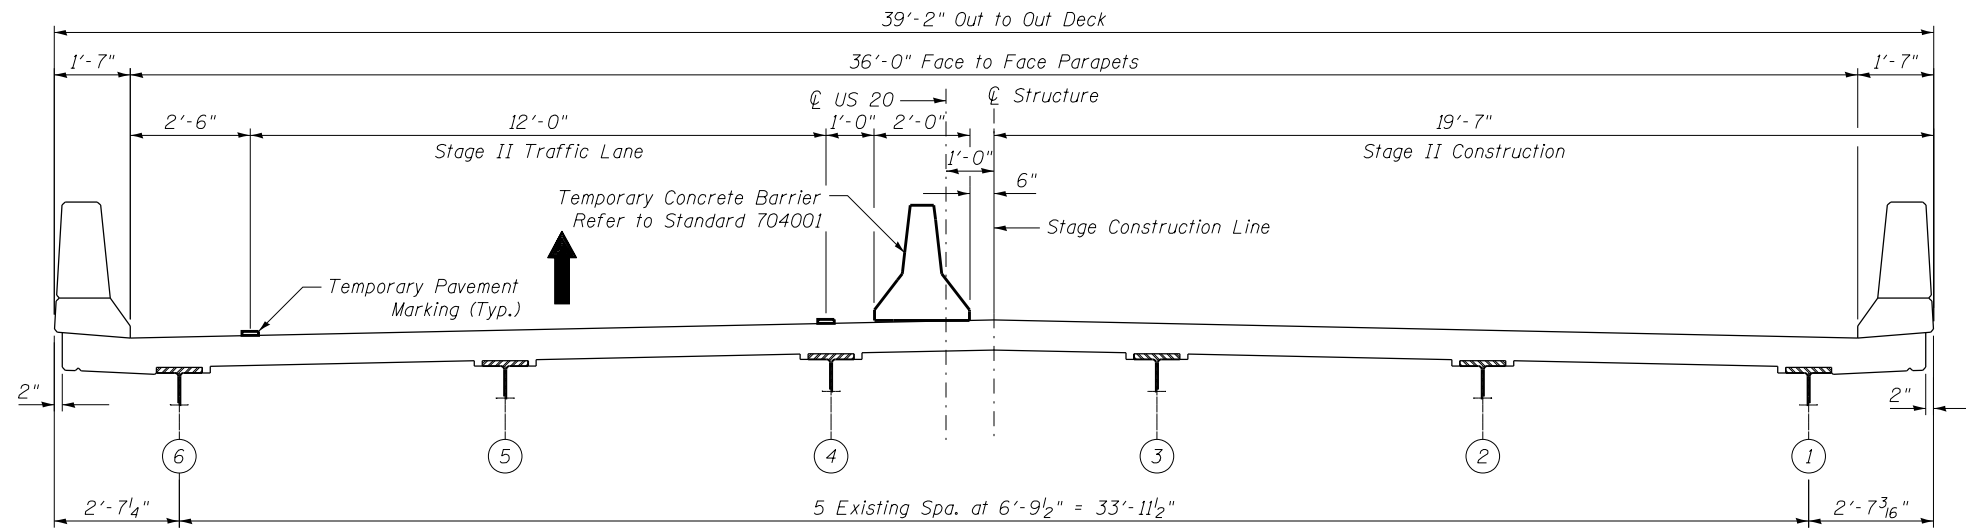

STAGE II CROSS SECTION

Looking West

Notes:

The Contractor shall maintain a minimum of one lane of through traffic on US 20 (Lake Street) at all times.

The exact number, location, and spacing of all signs and traffic control devices may be adjusted to fit field conditions as directed by the Engineer.

FILE NAME =	USER NAME =	DESIGNED - JMS	REVISED -	STATE OF ILLINOIS DEPARTMENT OF TRANSPORTATION	STAGE CONSTRUCTION DETAILS STRUCTURE NO. 022-0090	F.A.I. RTE.	SECTION	COUNTY	TOTAL SHEETS	SHEET NO.	
		CHECKED - JMH	REVISED -			290	22-3HB-1	DUPAGE	37	18	
		PLOT SCALE =	REVISIED -			CONTRACT NO. 60M97					
		DRAWN - DR	REVISED -			ILLINOIS FED. AID PROJECT					
		PLOT DATE =	CHECKED - JMH	REVISED -	SHEET NO. S3 OF S15 SHEETS						