


EXISTING PARTIAL PLAN
East Joint Shown - West Joint Opposite Hand

EAST AND WEST JOINTS
BILL OF MATERIALS


Bar	No.	Size	Length	Shape
d(E)	20	#5	26'-4"	—
a ₁ (E)	16	#5	26'-0"	—
a ₂ (E)	12	#6	26'-4"	—
a ₃ (E)	12	#6	5'-6"	—
d(E)	20	#4	4'-11"	L
d ₁ (E)	20	#5	3'-11"	L
x(E)	100	#5	5'-1"	┌
Concrete Removal			Cu. Yd.	20.3
Concrete Superstructure			Cu. Yd.	21.9
Reinforcement Bars, Epoxy Coated			Pound	2,240

Notes:

1. Work this sheet with Sheets S11-S-13.
2. I.F. Denotes Inside Face.
O.F. Denotes Outside Face.

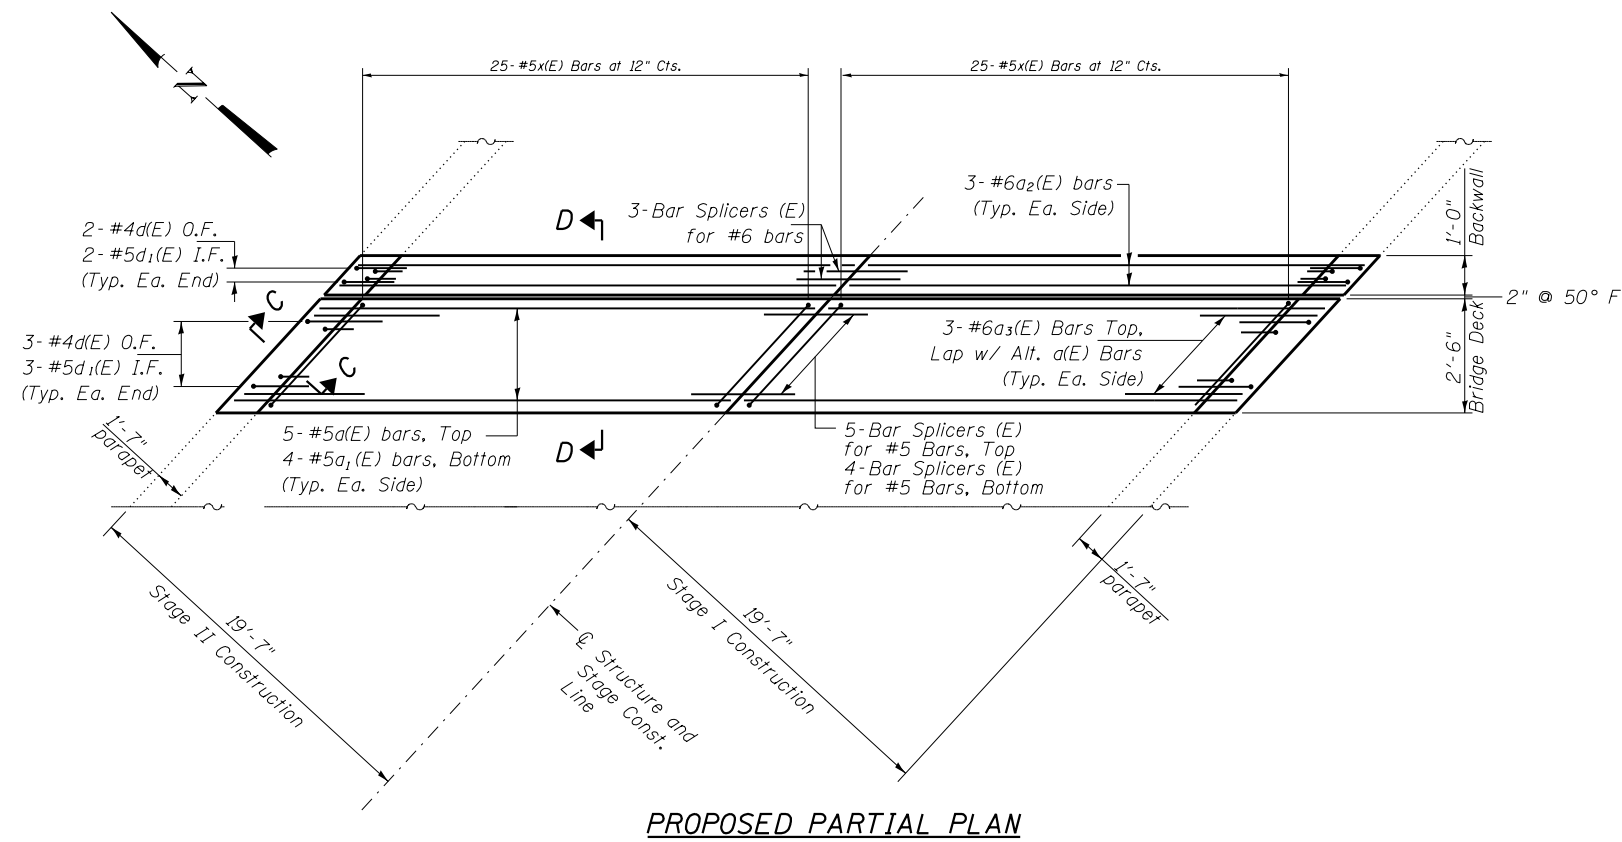

PROPOSED PARTIAL PLAN

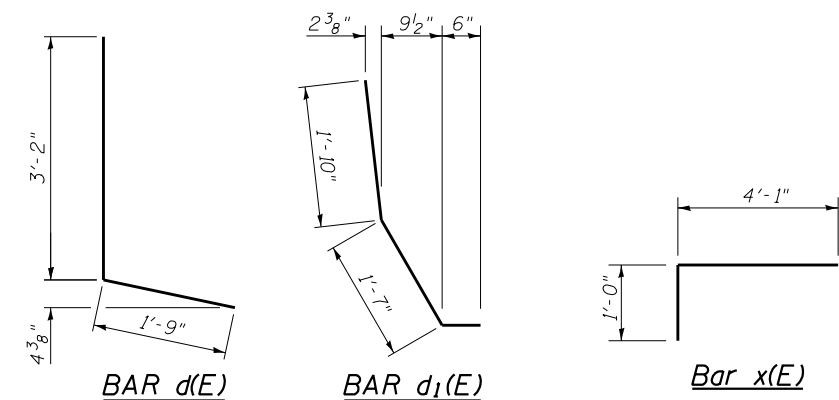

FILE NAME =	USER NAME =	DESIGNED - JMS	REVISED -
		CHECKED - JMH	REVISED -
	PLOT SCALE =	DRAWN - DR	REVISED -
	PLOT DATE =	CHECKED - JMH	REVISED -

STATE OF ILLINOIS
DEPARTMENT OF TRANSPORTATION

EXPANSION JOINT REPAIRS
STRUCTURE NO. 022-0090

SHEET NO. S10 OF S15 SHEETS

F.A.U. RT.E.	SECTION	COUNTY	TOTAL SHEETS	SHEET NO.
290	22-3HB-1	DuPAGE	37	25
			CONTRACT NO. 60M97	

ILLINOIS FED. AID PROJECT