


**US ROUTE 14**

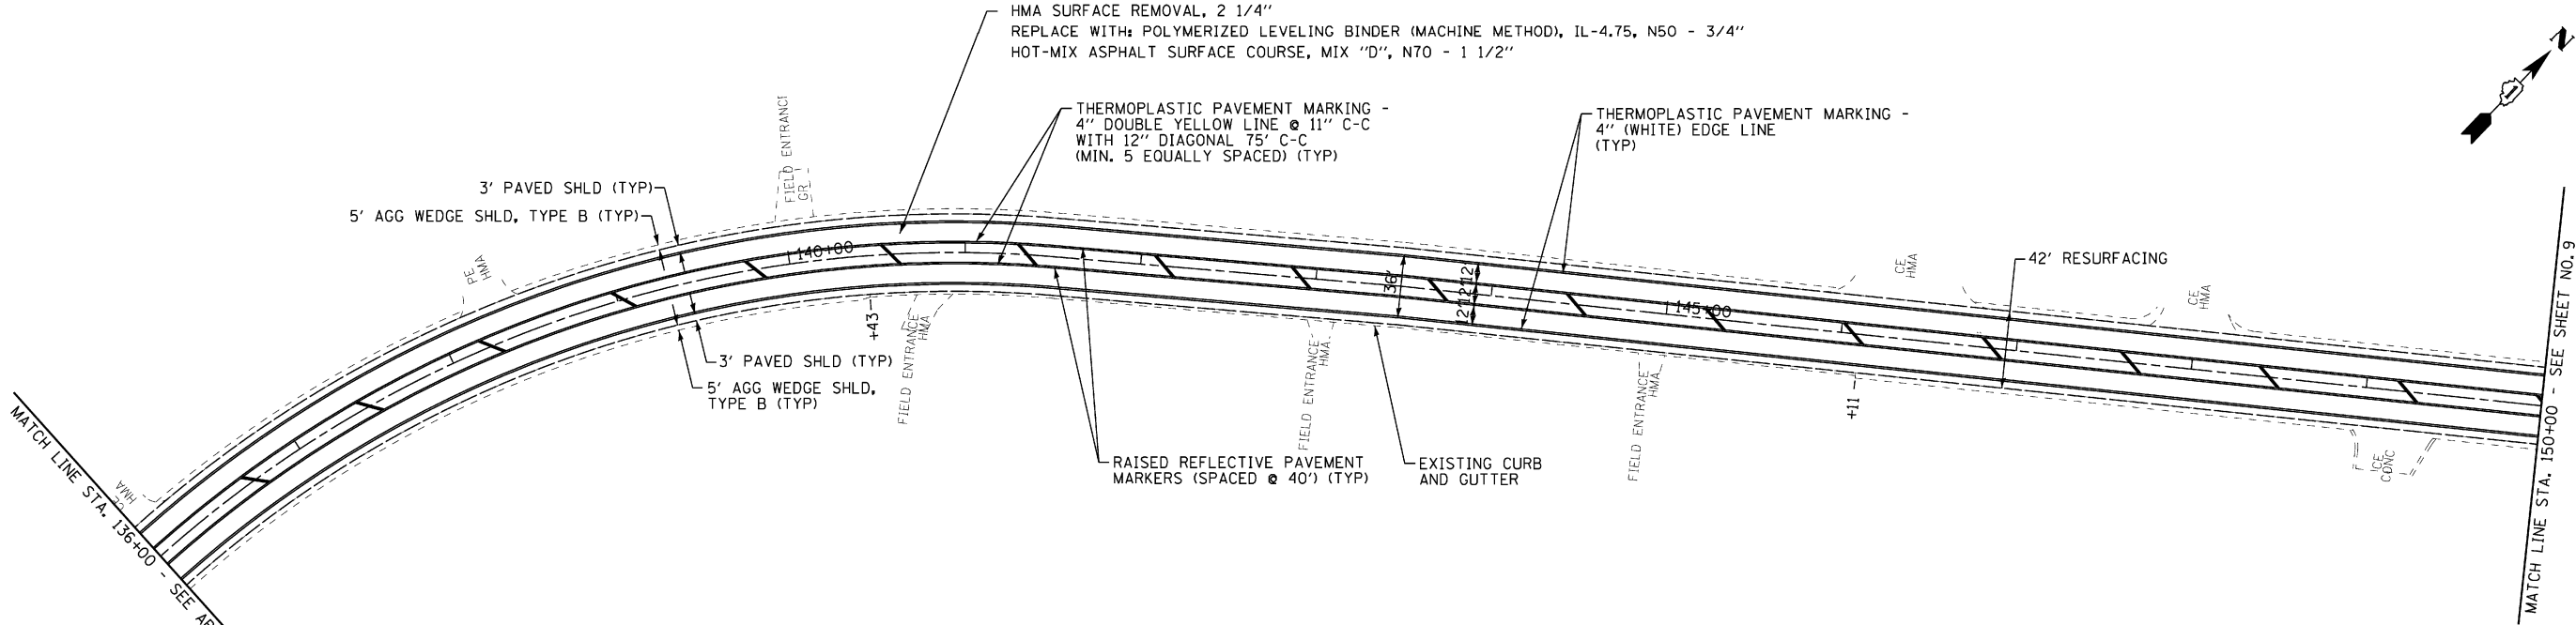

**US ROUTE 14**

- NOTE:**
1. ALL PAVEMENT PATCHING LOCATIONS WILL BE DETERMINED BY THE RESIDENT ENGINEER.
  2. REFER TO DISTRICT 1 TYPICAL PAVEMENT MARKINGS (TC-13) FOR ADDITIONAL INFORMATION.
  3. REFER TO DISTRICT 1 RAISED REFLECTIVE PAVEMENT MARKERS (TC-11) FOR ADDITIONAL INFORMATION.

COPYRIGHT © 2012 BY BAXTER & WOODMAN, INC.  
 ALL RIGHTS RESERVED.  
 LICENSE NO. 185-000231-EXP-RES-2/27/2013  
 2635mc  
 I:\Projects\100153-W019-Plan2.shp  
 I:\Cryer\100153-W019-Plan2.shp  
 I:\Cryer\100153-W019-Plan2.shp



DESIGNED	- DSH	REVISED	-
DRAWN	- KAR	REVISED	-
CHECKED	- LDH	REVISED	-
DATE	- 12-13-10	FILE	- 100153-W019-Plan2.shp

**STATE OF ILLINOIS  
DEPARTMENT OF TRANSPORTATION**

**US ROUTE 14  
Diggins Street (IL Route 173) to State Line Road  
Roadway and Pavement Marking Plan**

SCALE: 1" = 50'      STA. 122+00      TO STA. 150+00

F.A.P. RTE.	SECTION	COUNTY	TOTAL SHEETS	SHEET NO.
066	21-RS-3	McHENRY	32	8
C-91-297-11			CONTRACT NO. 60N27	
FED. ROAD DIST. NO. 1 ILLINOIS FED AID PROJECT				