


**US ROUTE 14**

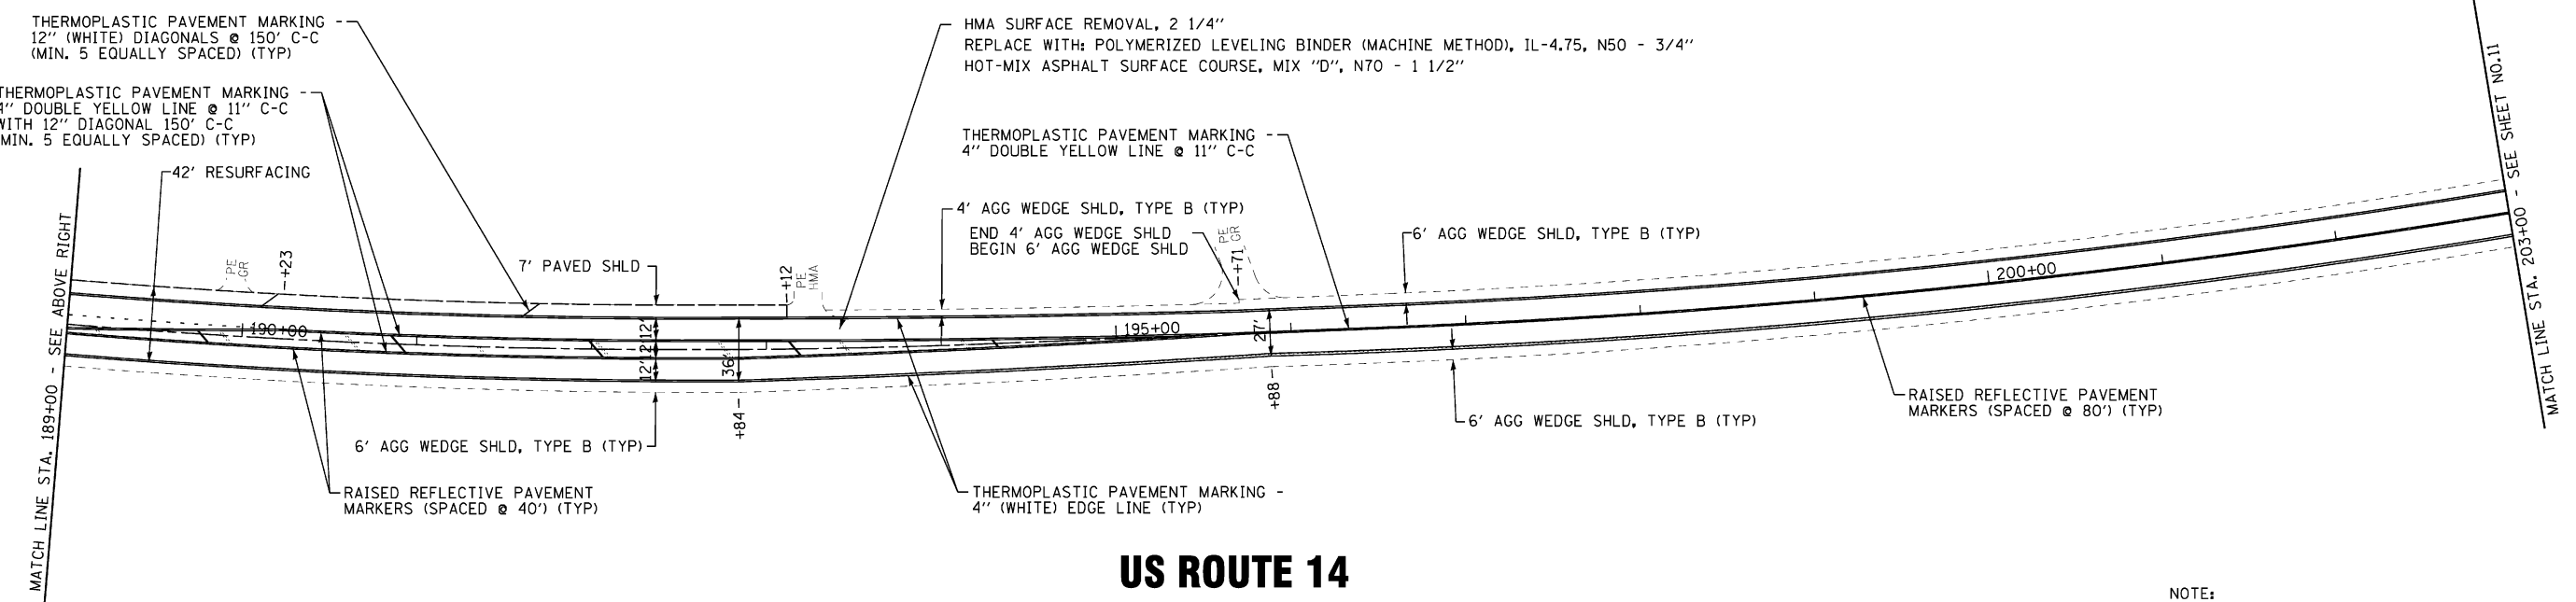

**US ROUTE 14**

- NOTE:
1. ALL PAVEMENT PATCHING LOCATIONS WILL BE DETERMINED BY THE RESIDENT ENGINEER.
  2. REFER TO DISTRICT 1 TYPICAL PAVEMENT MARKINGS (TC-13) FOR ADDITIONAL INFORMATION.
  3. REFER TO DISTRICT 1 RAISED REFLECTIVE PAVEMENT MARKERS (TC-11) FOR ADDITIONAL INFORMATION.

COPYRIGHT © 2012 BY BAXTER & WOODMAN, INC. ALL RIGHTS RESERVED. THIS DOCUMENT IS THE PROPERTY OF BAXTER & WOODMAN, INC. AND IS NOT TO BE REPRODUCED OR TRANSMITTED IN ANY FORM OR BY ANY MEANS, ELECTRONIC OR MECHANICAL, INCLUDING PHOTOCOPYING, RECORDING, OR BY ANY INFORMATION STORAGE AND RETRIEVAL SYSTEM. PROJECT NO. 066-0297-11. DATE: 12/13/10.



DESIGNED - DSH	REVISED - 5-29-12 UPDATE
DRAWN - KAR	REVISED -
CHECKED - LDH	REVISED -
DATE - 12-13-10	FILE: 100153-W019-Plan4.shp

**STATE OF ILLINOIS  
DEPARTMENT OF TRANSPORTATION**

**US ROUTE 14  
DIGGINS STREET (IL ROUTE 173) TO STATE LINE ROAD  
ROADWAY AND PAVEMENT MARKING PLAN**

SCALE: 1" = 50'      STA. 175+00 TO STA. 203+00

F.A.P. RTE.	SECTION	COUNTY	TOTAL SHEETS	SHEET NO.
066	21-RS-3	McHENRY	32	10
C-91-297-11			CONTRACT NO. 60N27	
FED. ROAD DIST. NO. 1   ILLINOIS   FED AID PROJECT				