


**US ROUTE 14**

MATCH LINE STA. 217+00 - SEE BELOW LEFT

MATCH LINE STA. 203+00 - SEE SHEET NO.10

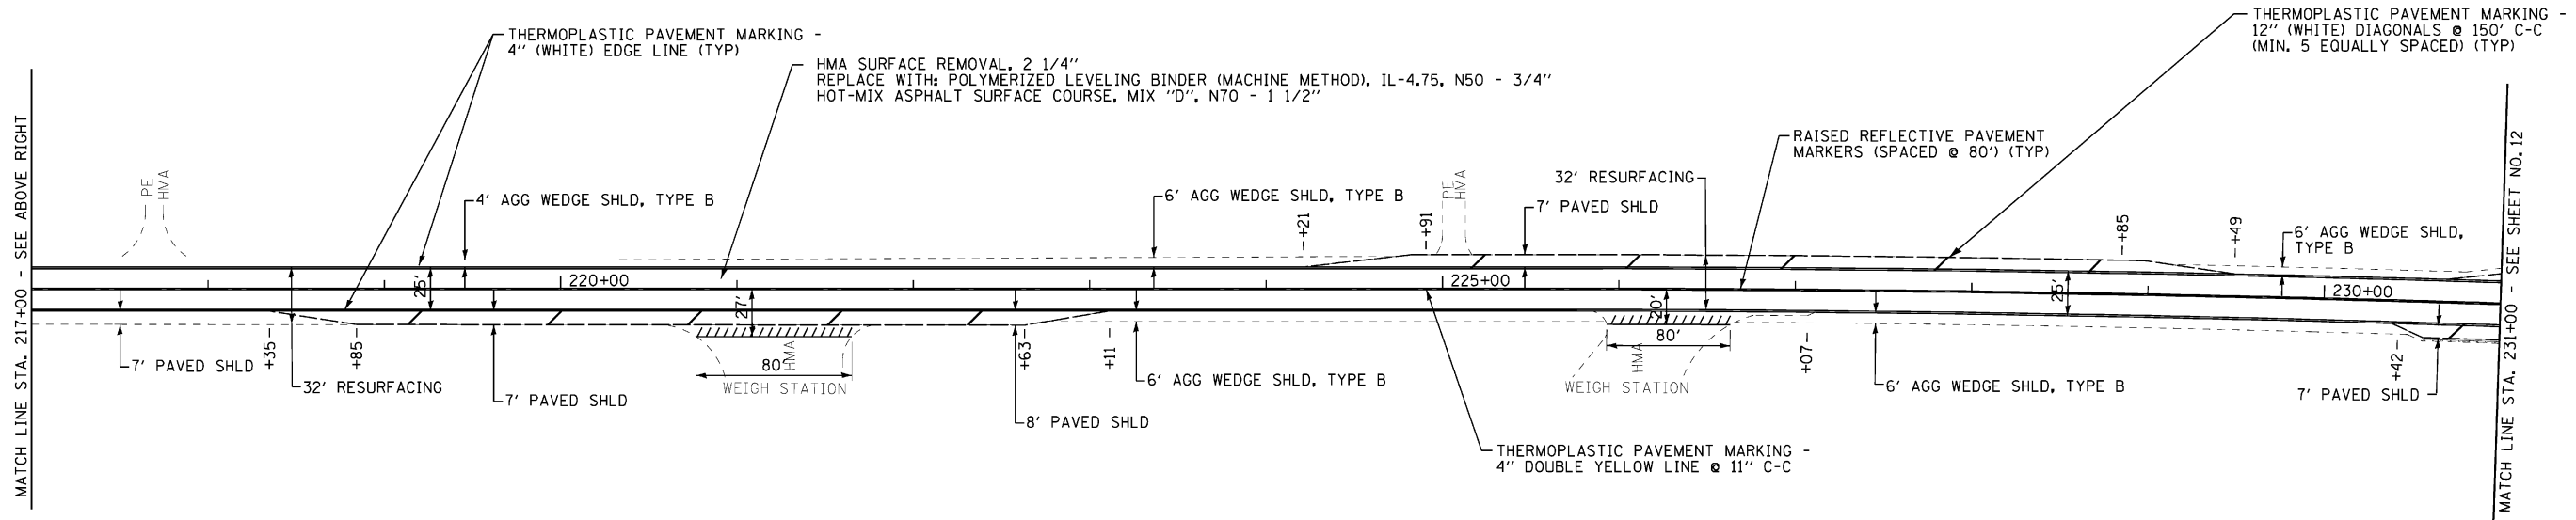

**US ROUTE 14**

MATCH LINE STA. 231+00 - SEE SHEET NO. 12

MATCH LINE STA. 217+00 - SEE ABOVE RIGHT

- NOTE:
1. ALL PAVEMENT PATCHING LOCATIONS WILL BE DETERMINED BY THE RESIDENT ENGINEER.
  2. REFER TO DISTRICT 1 TYPICAL PAVEMENT MARKINGS (TC-13) FOR ADDITIONAL INFORMATION.
  3. REFER TO DISTRICT 1 RAISED REFLECTIVE PAVEMENT MARKERS (TC-11) FOR ADDITIONAL INFORMATION.

COPYRIGHT © 2012 BY BAXTER & WOODMAN, INC.  
 ALL RIGHTS RESERVED. THIS DOCUMENT IS THE PROPERTY OF BAXTER & WOODMAN, INC. AND IS TO BE USED ONLY FOR THE PROJECT AND SITE SPECIFICALLY IDENTIFIED HEREIN.  
 LICENSE NO. 185-000201-EXPRES 4/30/2013  
 2:46:51 PM  
 I:\Cryattel\env\1001\00153-140-Design\W019 US 14 Digging to Stereo Line Rev\CAD\3-SURVEY\DRAWINGS\DCNS\00153-W019-Plan5.shp



DESIGNED -	DSH	REVISED -	
DRAWN -	KAR	REVISED -	
CHECKED -	LDH	REVISED -	
DATE -	12-13-10	FILE -	100153-W019-Plan5.shp

**STATE OF ILLINOIS  
DEPARTMENT OF TRANSPORTATION**

**US ROUTE 14  
DIGGINS STREET (IL ROUTE 173) TO STATE LINE ROAD  
ROADWAY AND PAVEMENT MARKING PLAN**

SCALE: 1" = 50'      STA. 203+00      TO STA. 231+00

F.A.P. RTE.	SECTION	COUNTY	TOTAL SHEETS	SHEET NO.
066	21-RS-3	McHENRY	32	11
C-91-297-11			CONTRACT NO. 60N27	
FED. ROAD DIST. NO. 1 ILLINOIS FED AID PROJECT				