


**IL ROUTE 23**

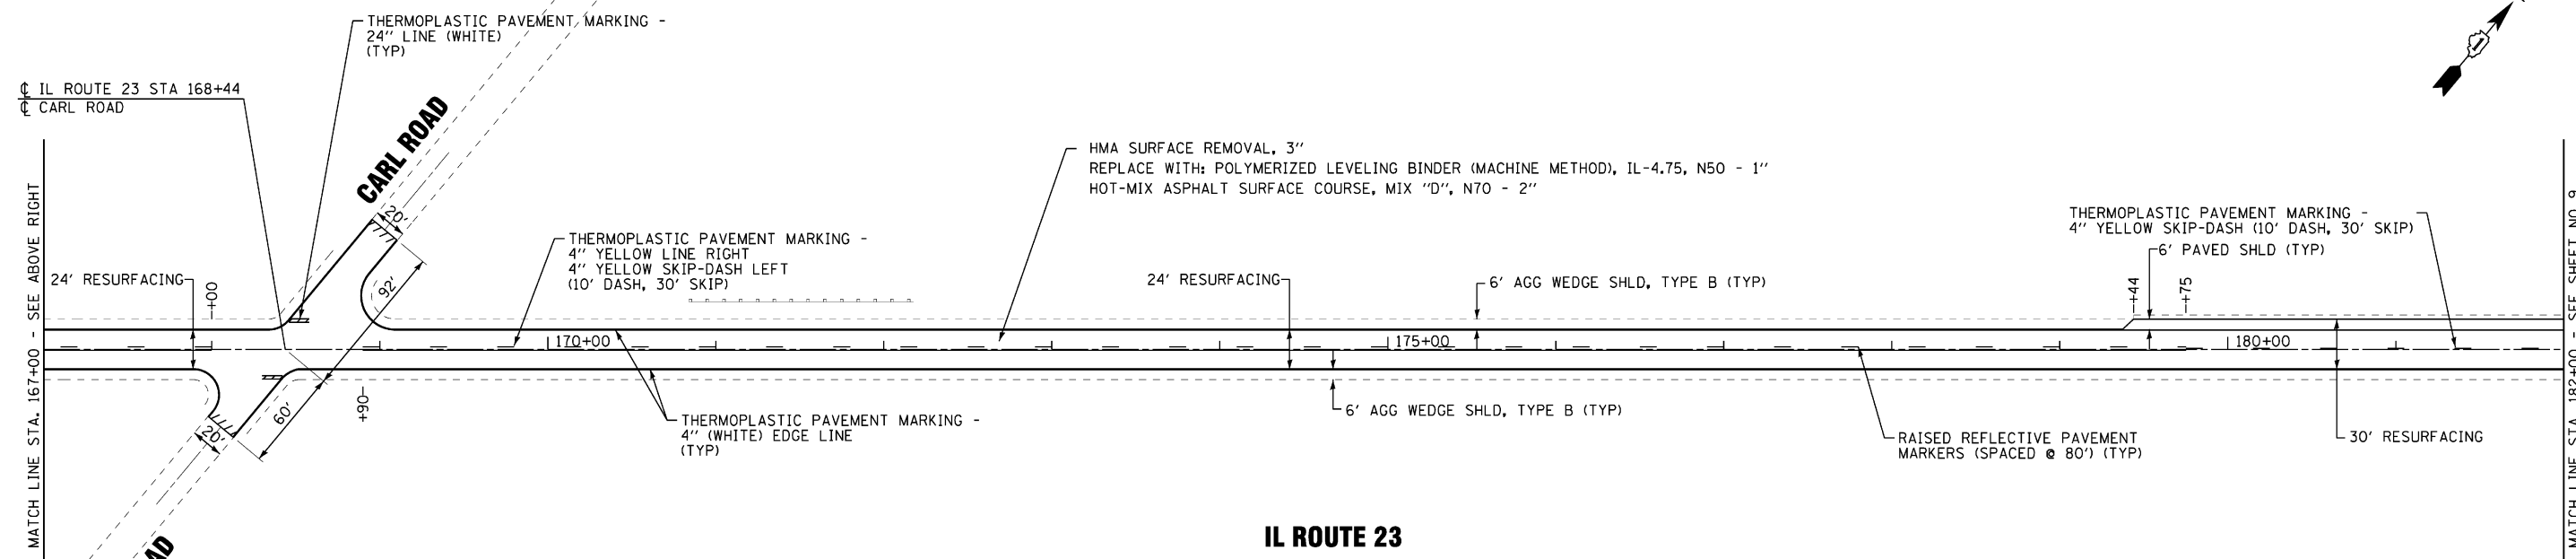

**IL ROUTE 23**

- NOTE:
1. ALL PAVEMENT PATCHING LOCATIONS WILL BE DETERMINED BY THE RESIDENT ENGINEER.
  2. REFER TO DISTRICT 1 TYPICAL PAVEMENT MARKINGS (TC-13) FOR ADDITIONAL INFORMATION.
  3. REFER TO DISTRICT 1 RAISED REFLECTIVE PAVEMENT MARKERS (TC-11) FOR ADDITIONAL INFORMATION.

COPYRIGHT © 2010 BY BAXTER & WOODMAN, INC. ...  
 LICENSE NO. 185-002123 EXP. 12/31/2011  
 560600



DESIGNED - TMS	REVISED -
DRAWN - BCD	REVISED -
CHECKED - RWL	REVISED -
DATE - 12-12-10	FILE - 100153-wa15-Plan03.sht

**STATE OF ILLINOIS  
DEPARTMENT OF TRANSPORTATION**

**ILLINOIS ROUTE 23  
POPLAR ROAD TO INTERSTATE 90  
ROADWAY AND PAVEMENT MARKING PLAN**

F.A.P. RTE.	SECTION	COUNTY	TOTAL SHEETS	SHEET NO.
324	24-RS-4	McHENRY	16	8
FED. ROAD DIST. NO. 1 ILLINOIS FED. AID PROJECT			CONTRACT NO. 60N34	

SCALE: 1" = 50'      STA. 154+00 TO STA. 182+00