
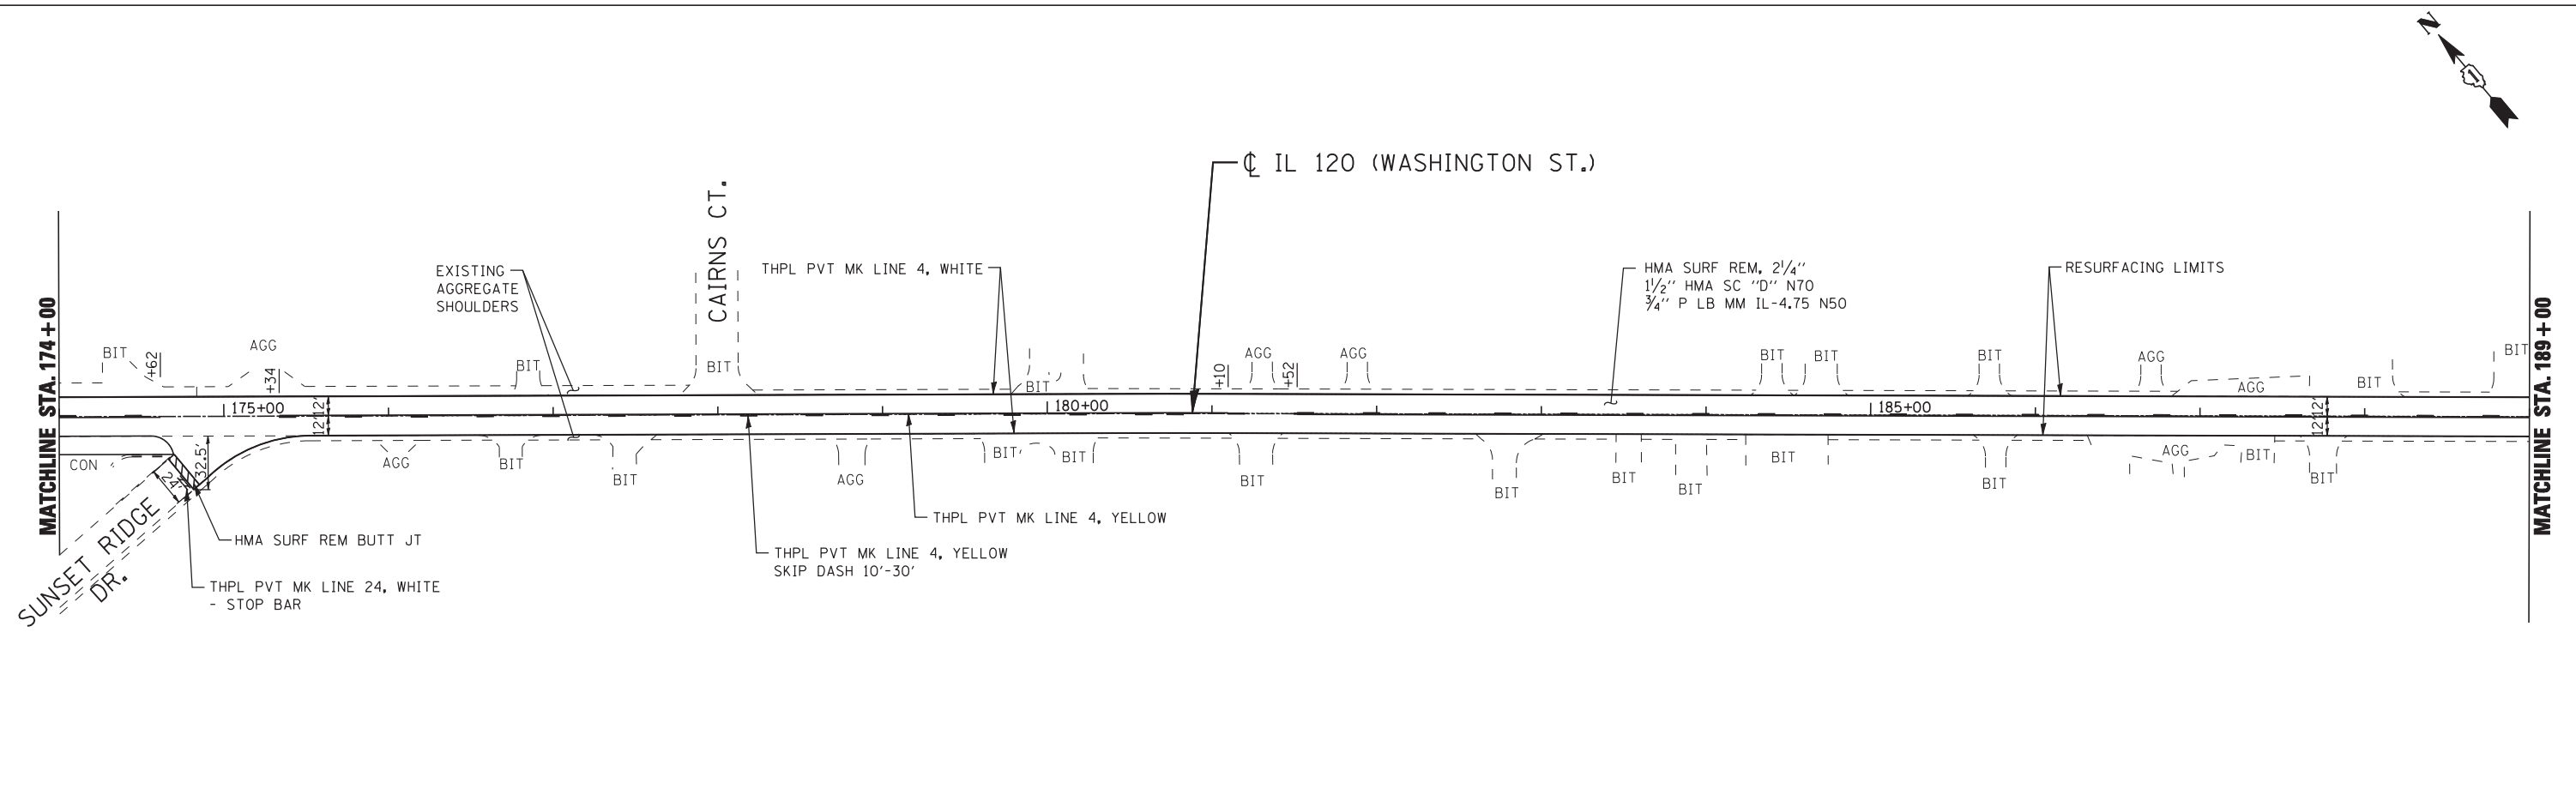


FILE NAME = G:\pco\met\2102155_0050\CADDD_Civil\Sheet\160N54-08-RD-W-03.dgn

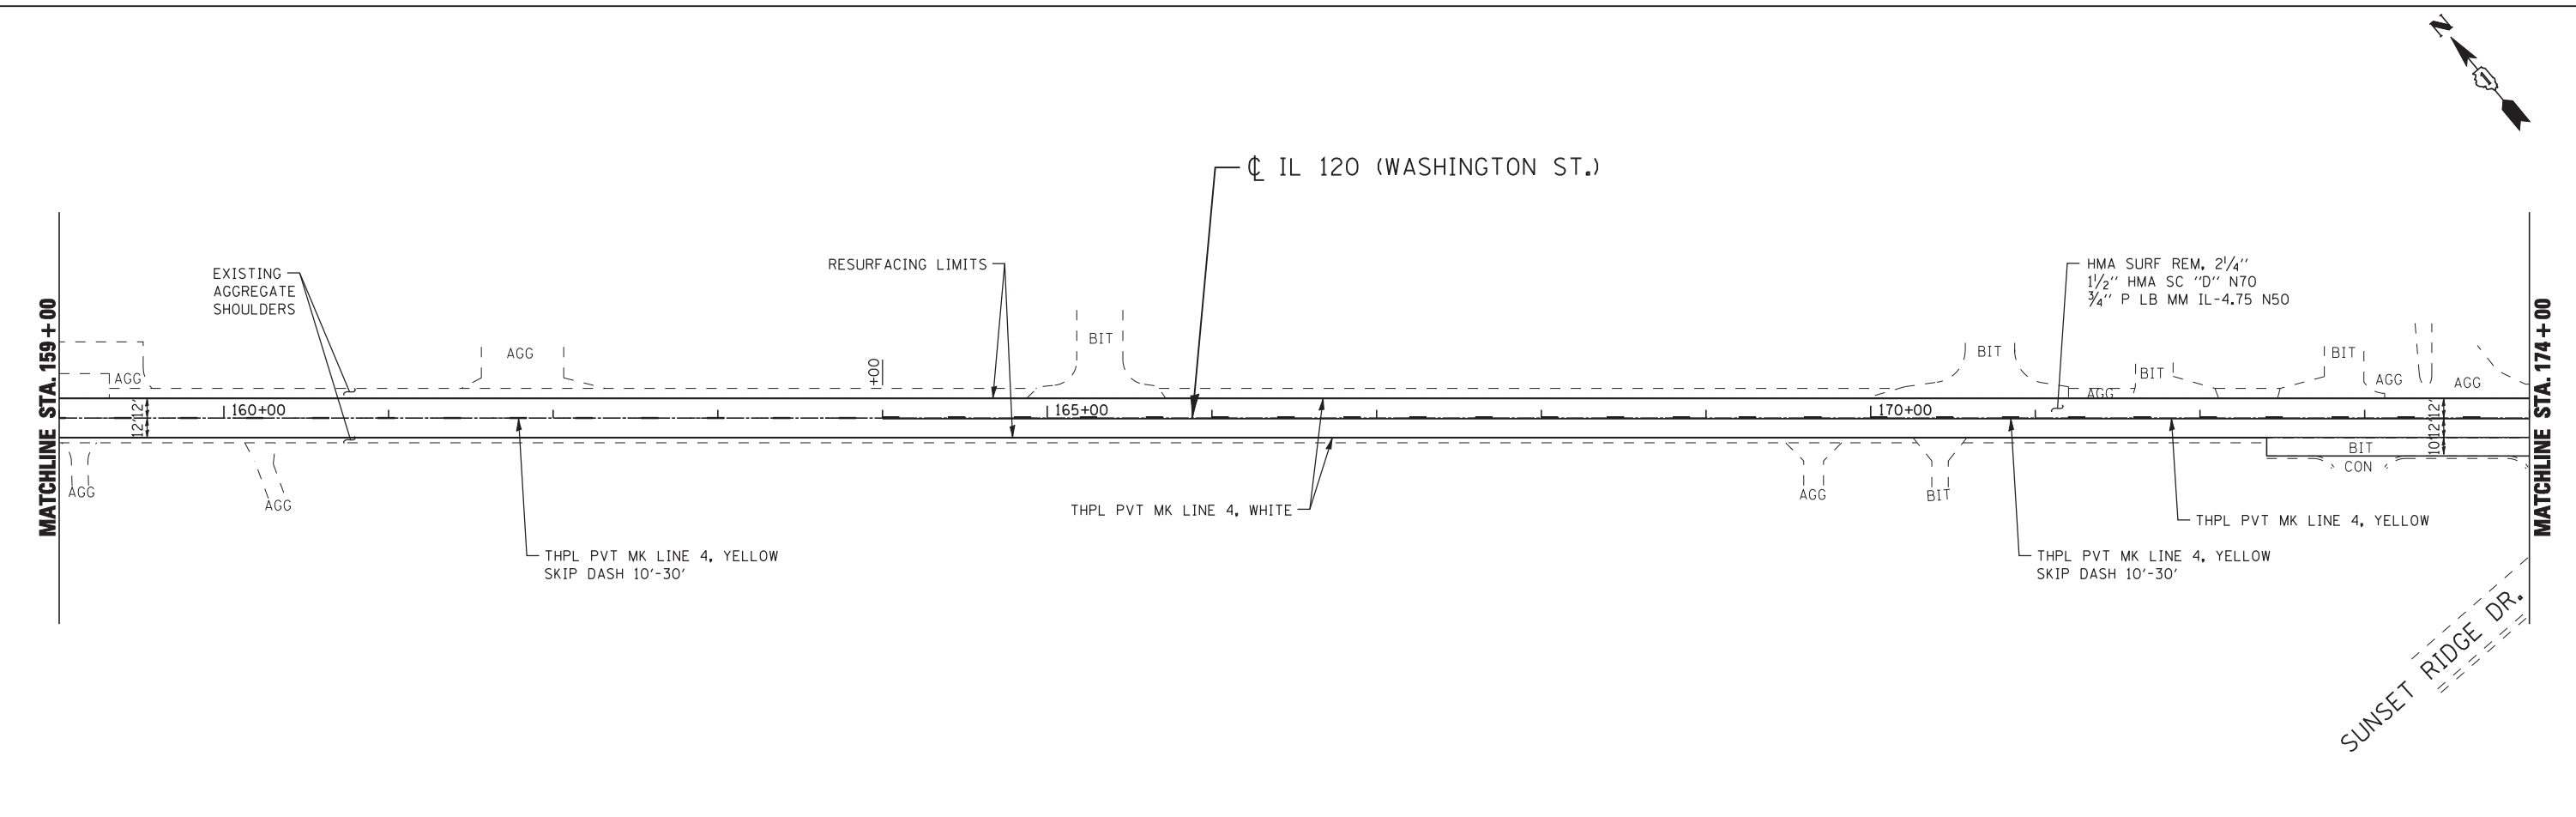

USER NAME = dpieniazek	DESIGNED - DJB	REVISED -
DRAWN - STANTEC	REVISED -	
PLOT SCALE = 50.00' / IN.	CHECKED - TMH	REVISED -
PLOT DATE = 12/12/2012	DATE - 12/12/2012	REVISED -

**STATE OF ILLINOIS
DEPARTMENT OF TRANSPORTATION**

**IL ROUTE 120 ROADWAY RESURFACING
EXISTING AND PROPOSED ROADWAY AND PAVEMENT MARKING PLAN**

SCALE: SHEET NO. OF SHEETS STA. TO STA.

F.A. RTE.	SECTION	COUNTY	TOTAL SHEETS	SHEET NO.
333	15-RS-12	MCHENRY	33	8
CONTRACT NO. 60N54			ILLINOIS FED. AID PROJECT	