



NOTE 1: THE EXISTING HMA SURFACE COURSE EXTENDS INTO THE FLOW LINE OF THE CONCRETE CURB AND GUTTER (LEFT AND RIGHT). REMOVE AND OVERLAY THE ENTIRE WIDTH OF HMA SURFACE COURSE.

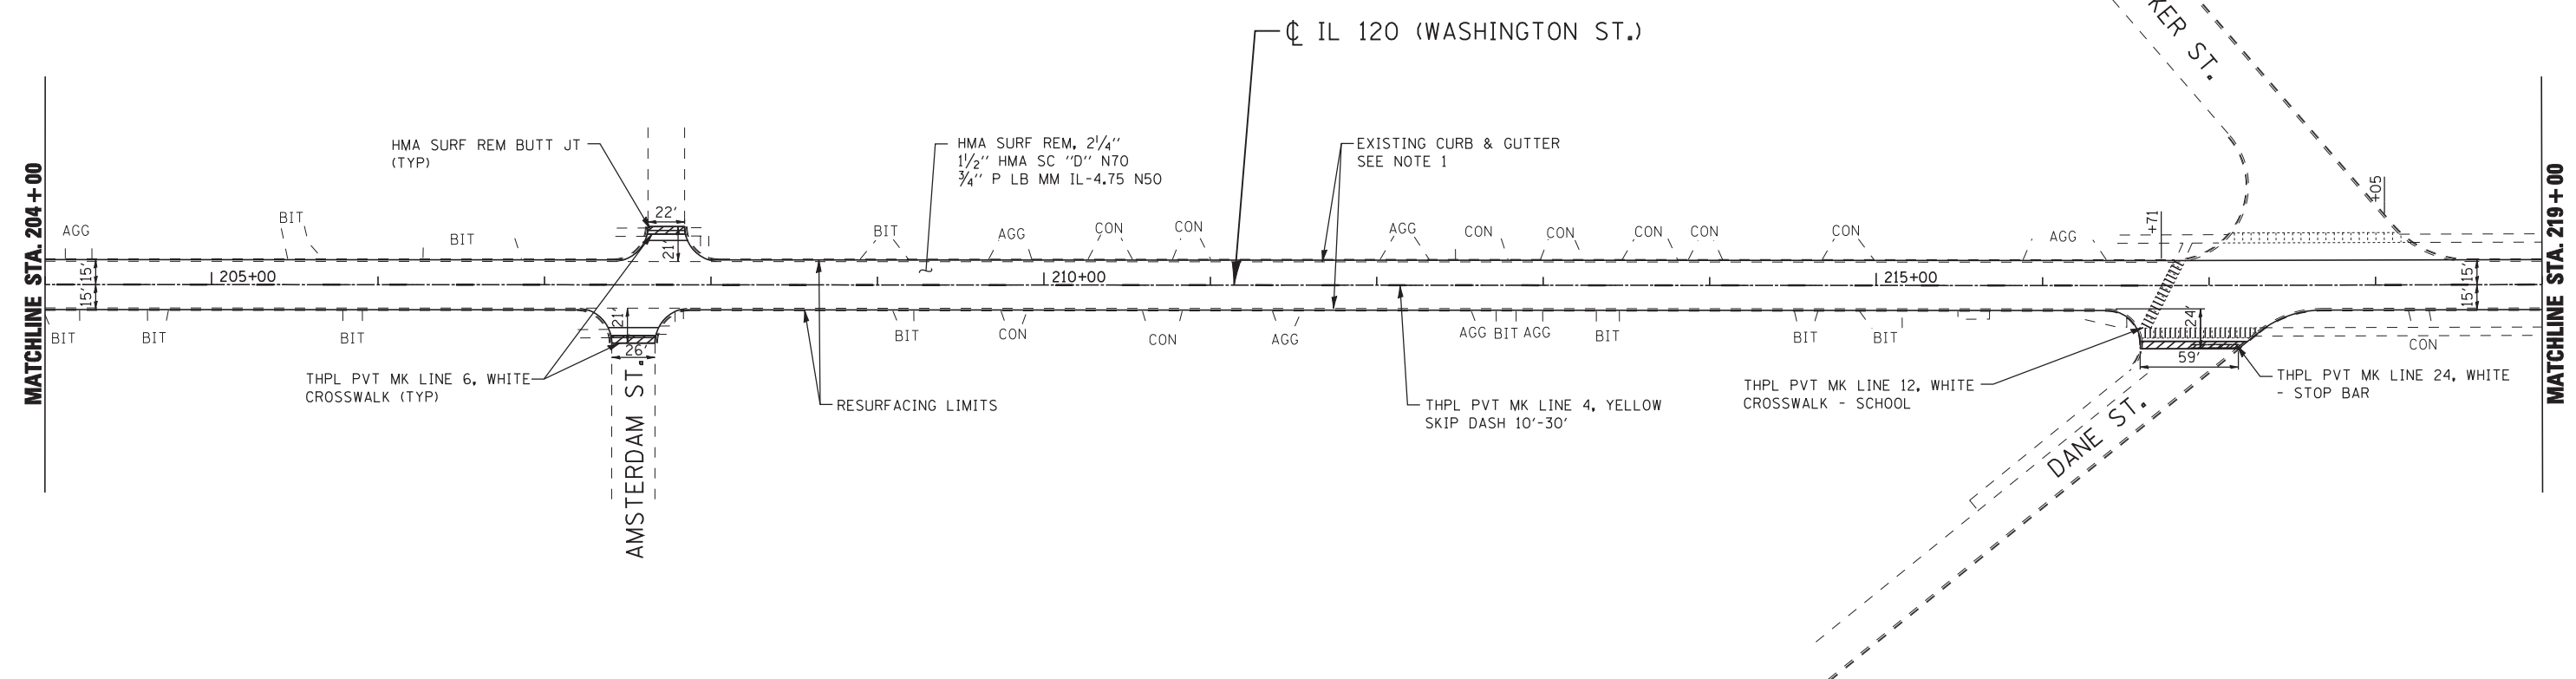

FILE NAME = G:\p\c\sect\2102155_0050\CADDD\Cvt1\Sh\1\0160N54-09-RD\WY-04.dgn

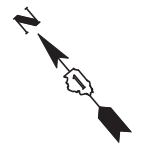

USER NAME = dpieniazek	DESIGNED - DJB	REVISED -
	DRAWN - STANTEC	REVISED -
PLOT SCALE = 50.00' / IN.	CHECKED - TMH	REVISED -
PLOT DATE = 12/12/2012	DATE - 12/12/2012	REVISED -

**STATE OF ILLINOIS
DEPARTMENT OF TRANSPORTATION**

**IL ROUTE 120 ROADWAY RESURFACING
EXISTING AND PROPOSED ROADWAY AND PAVEMENT MARKING PLAN**

F.A. RTE. = 333	SECTION = 15-RS-12	COUNTY = MCHENRY	TOTAL SHEETS = 33	SHEET NO. = 9
CONTRACT NO. 60N54			ILLINOIS FED. AID PROJECT	

SCALE: SHEET NO. OF SHEETS STA. TO STA.