


NOTE 1: THE EXISTING HMA SURFACE COURSE EXTENDS INTO THE FLOW LINE OF THE CONCRETE CURB AND GUTTER (LEFT AND RIGHT). REMOVE AND OVERLAY THE ENTIRE WIDTH OF HMA SURFACE COURSE.

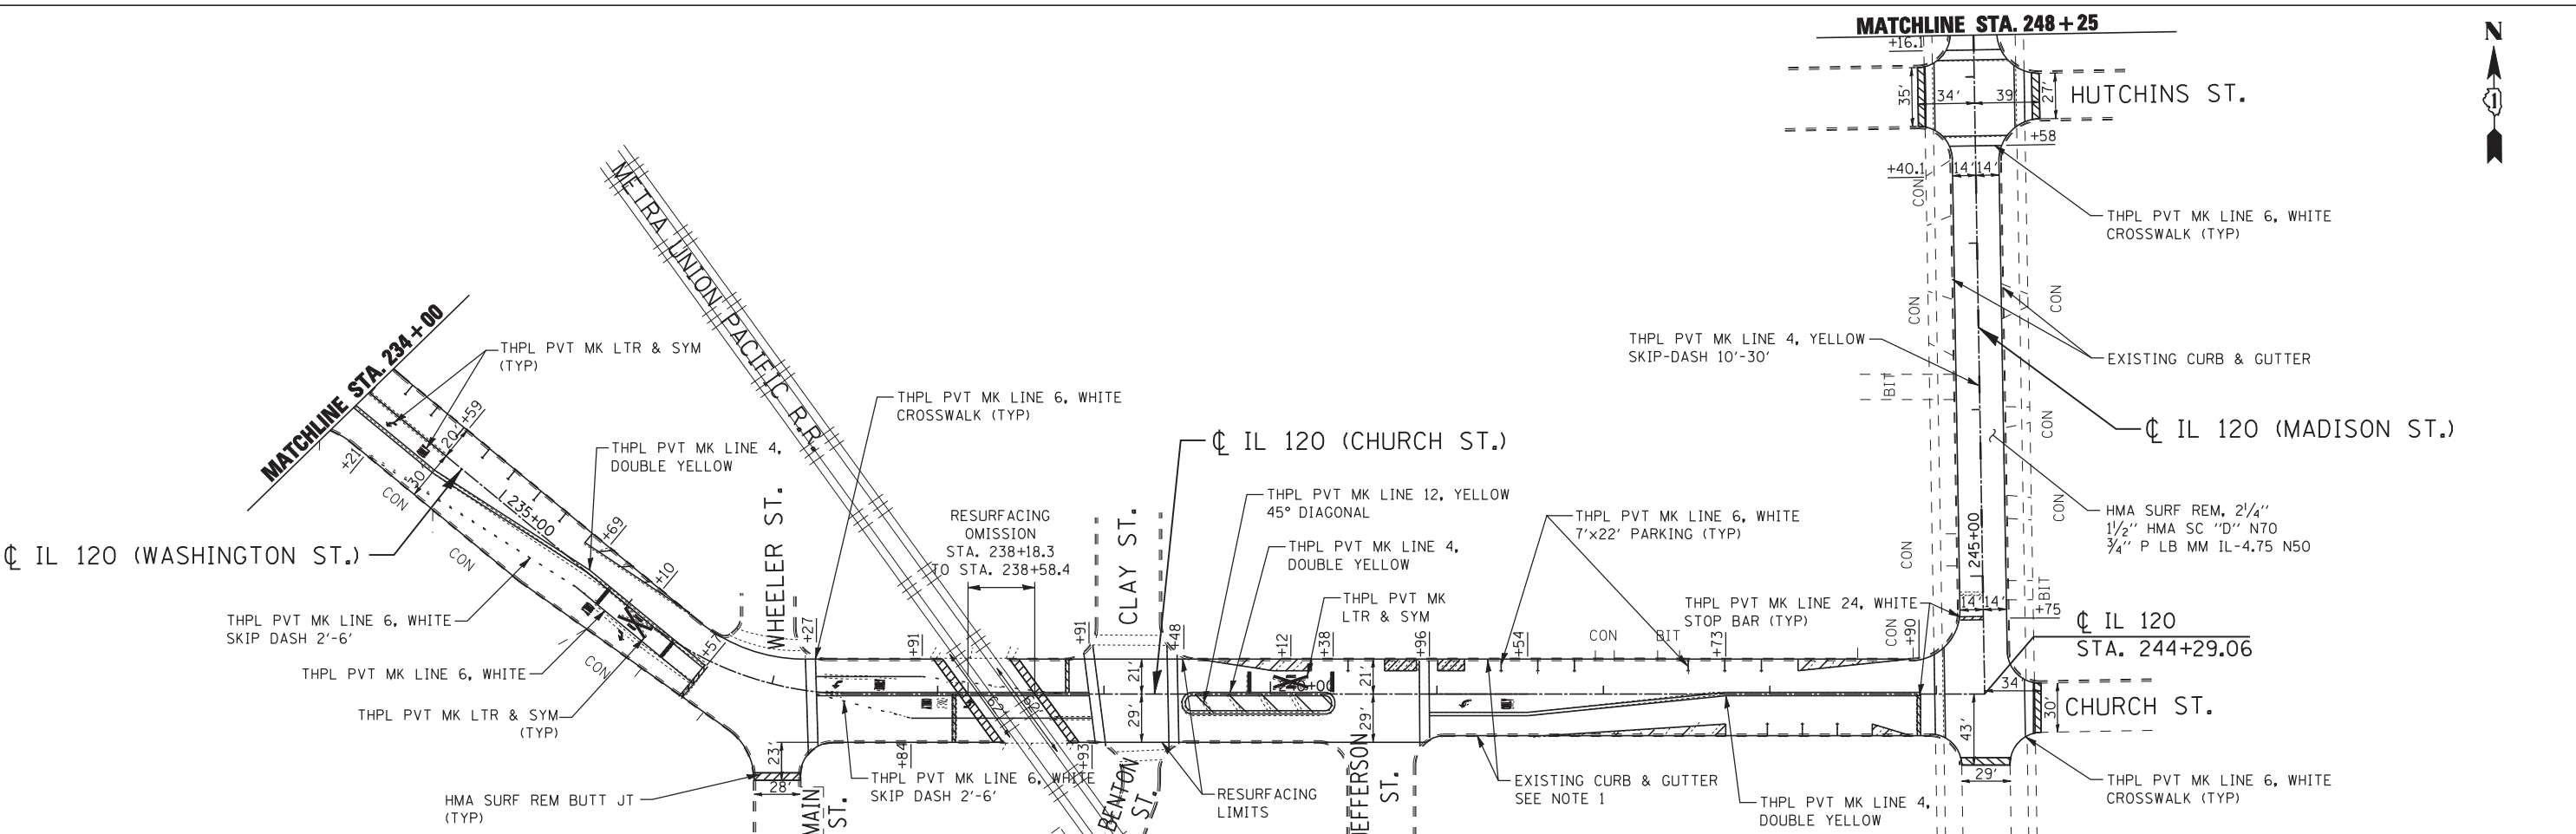

FILE NAME = G:\pcc\met\2102155_0050\CADD\Civil\Sheet\160N54-10-RDWAY-06.dgn



USER NAME = dpieniazek	DESIGNED - DJB	REVISED -
DRAWN - STANTEC	REVISION	REVISION
PLOT SCALE = 50.00' / IN.	CHECKED - TMH	REVISION
PLOT DATE = 12/12/2012	DATE - 12/12/2012	REVISION

**STATE OF ILLINOIS
DEPARTMENT OF TRANSPORTATION**

IL ROUTE 120 ROADWAY RESURFACING EXISTING AND PROPOSED ROADWAY AND PAVEMENT MARKING PLAN			
SCALE:	SHEET NO.	OF SHEETS	STA. TO STA.

F.A. RTE.	SECTION	COUNTY	TOTAL SHEETS	SHEET NO.
333	15-RS-12	MCHENRY	33	10
CONTRACT NO. 60N54			ILLINOIS FED. AID PROJECT	