


Contractor must exercise extreme caution while removing concrete over PPC I-beams. Any damage done to the PPC I-beam flange during concrete removal operations must be repaired at the contractor's expense.

STAGE I REMOVAL & CONSTRUCTION

(Looking North)

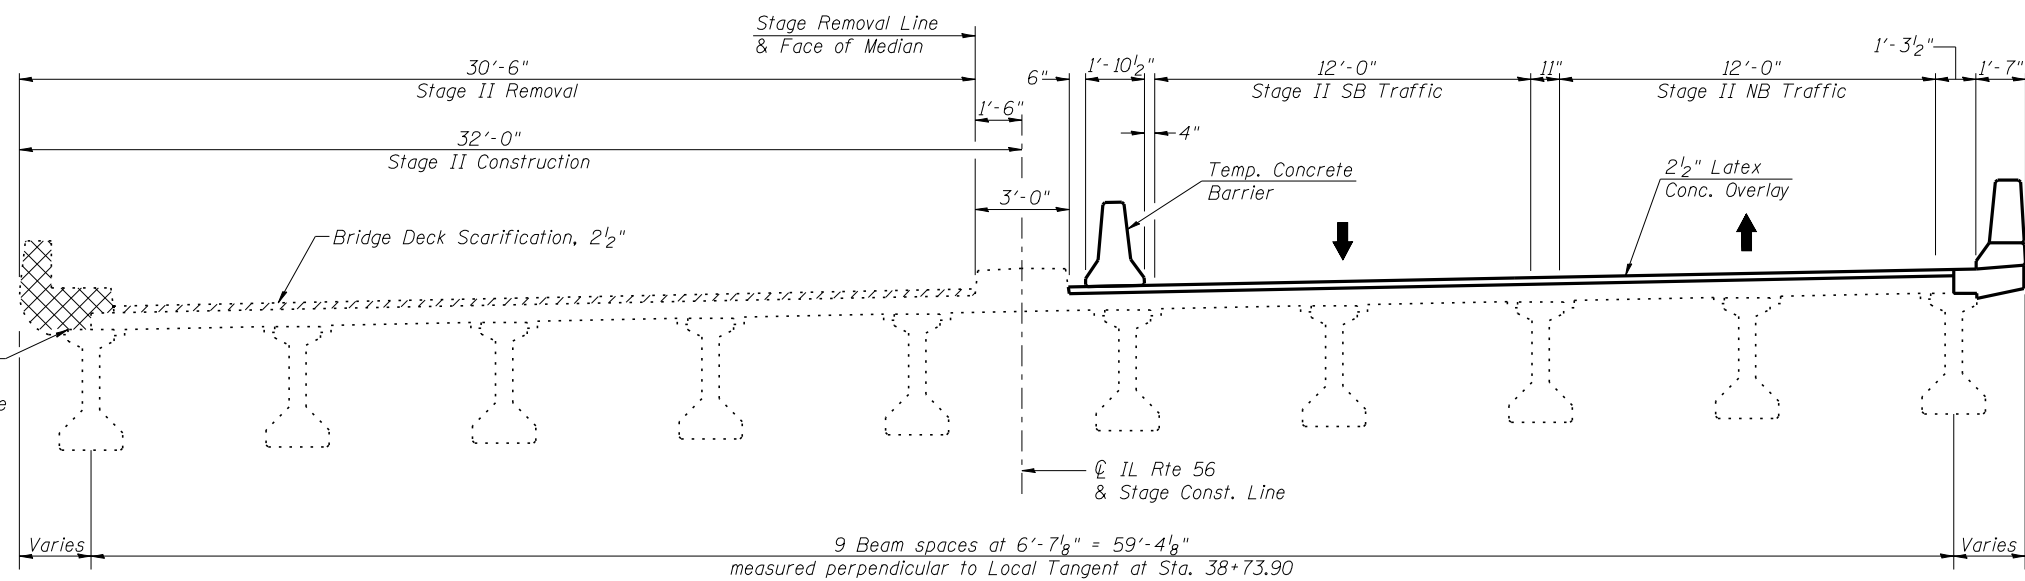

Contractor must exercise extreme caution while removing concrete over PPC I-beams. Any damage done to the PPC I-beam flange during concrete removal operations must be repaired at the contractor's expense.

STAGE II REMOVAL & CONSTRUCTION

(Looking North)

Notes:

All horizontal dimensions are measured radially, unless otherwise noted.
 See sheet 4 of 15 for details of Temporary Concrete Barrier.
 See Roadway plans for quantities of Temporary Concrete Barrier.
 Cross Hatching indicates removal of existing concrete.
 Hatch areas indicate Bridge Deck Scarification, 2 1/2"

USER NAME =	DESIGNED - PSS	REVISED -
FILE NAME =	CHECKED - TBP	REVISED -
PLOT SCALE =	DRAWN - AJF	REVISED -
PLOT DATE =	CHECKED - MTH	REVISED -

F.A.P. RTE.	SECTION	COUNTY	TOTAL SHEETS	SHEET NO.
347	JR-HB-1-1	DUPAGE	30	15
CONTRACT NO. 60N77				
ILLINOIS FED. AID PROJECT				