


**ELEVATION VIEW  
WEST ABUTMENT  
LOOKING WEST**

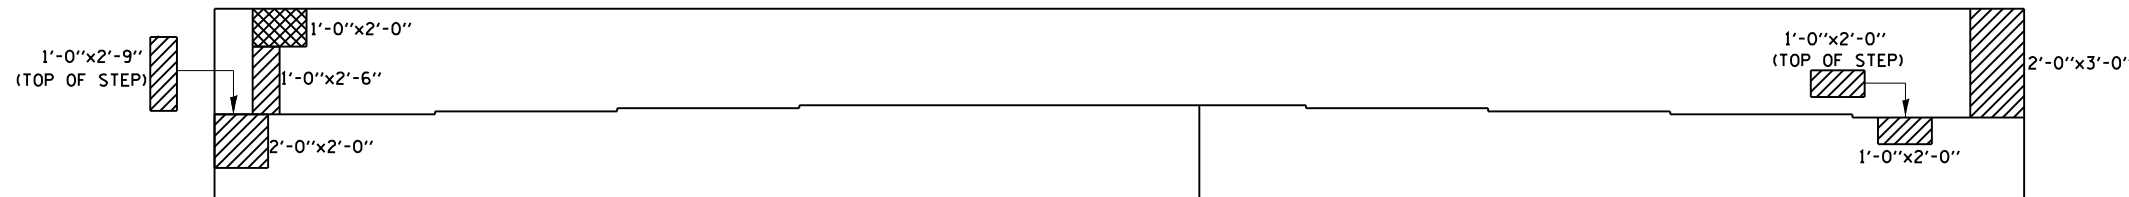

**ELEVATION VIEW  
EAST ABUTMENT  
LOOKING EAST**

**BILL OF MATERIALS**

ITEM	UNIT	QUANTITY
STRUCTURAL REPAIR OF CONCRETE <5"	SQ.FT.	34
STRUCTURAL REPAIR OF CONCRETE >5"	SQ.FT.	2

**LEGEND:**

-  STRUCTURAL REPAIR OF CONCRETE <5"
-  STRUCTURAL REPAIR OF CONCRETE >5"

FILE NAME =	USER NAME = gorengautab	DESIGNED - MVT	REVISED -	<b>STATE OF ILLINOIS DEPARTMENT OF TRANSPORTATION</b>	<b>ILL 38 (ROOSEVELT ROAD) AT WEST BRANCH DUPAGE RIVER PIER REPAIR S.N. 022-0022</b>	F.A.P. RTE.	SECTION	COUNTY	TOTAL SHEETS	SHEET NO.
et:\pwork\work\pwork\gorengautab\d0101671\022-0022.dgn	DRAWN - MVT	REVISED -	347			2011-067-1	DUPAGE	29	9	
PLOT SCALE = 100.0000' / in.	CHECKED -	REVISED -	<b>CONTRACT NO. 60P86</b>							
PLOT DATE = 12/14/2012	DATE - 12-20-2011	REVISED -	ILLINOIS FED. AID PROJECT							
SCALE:		SHEET NO. 5 OF 9 SHEETS		STA.	TO STA.					