


LEGEND

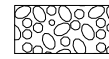


PERMANENT IMPACTS TO THE WATERS OF THE U.S. = 0.03 ACRES
STONE RIPRAP, CLASS A4 (2' THICK) - 90 TONS



TEMPORARY IMPACTS TO THE WATERS OF THE U.S. = 0.06 ACRES

- CP 1 - SET REBAR ON THE SOUTH SIDE OF FOSTER AVENUE, EAST OF THE RIVER
- CP 2 - SET REBAR ON THE NORTH SIDE OF FOSTER AVENUE, WEST OF THE RIVER
- BM 1 - CUT "□" ON THE CONCRETE ABUTMENT AT THE NORTH EAST CORNER OF THE BRIDGE ELEV. = 597.65

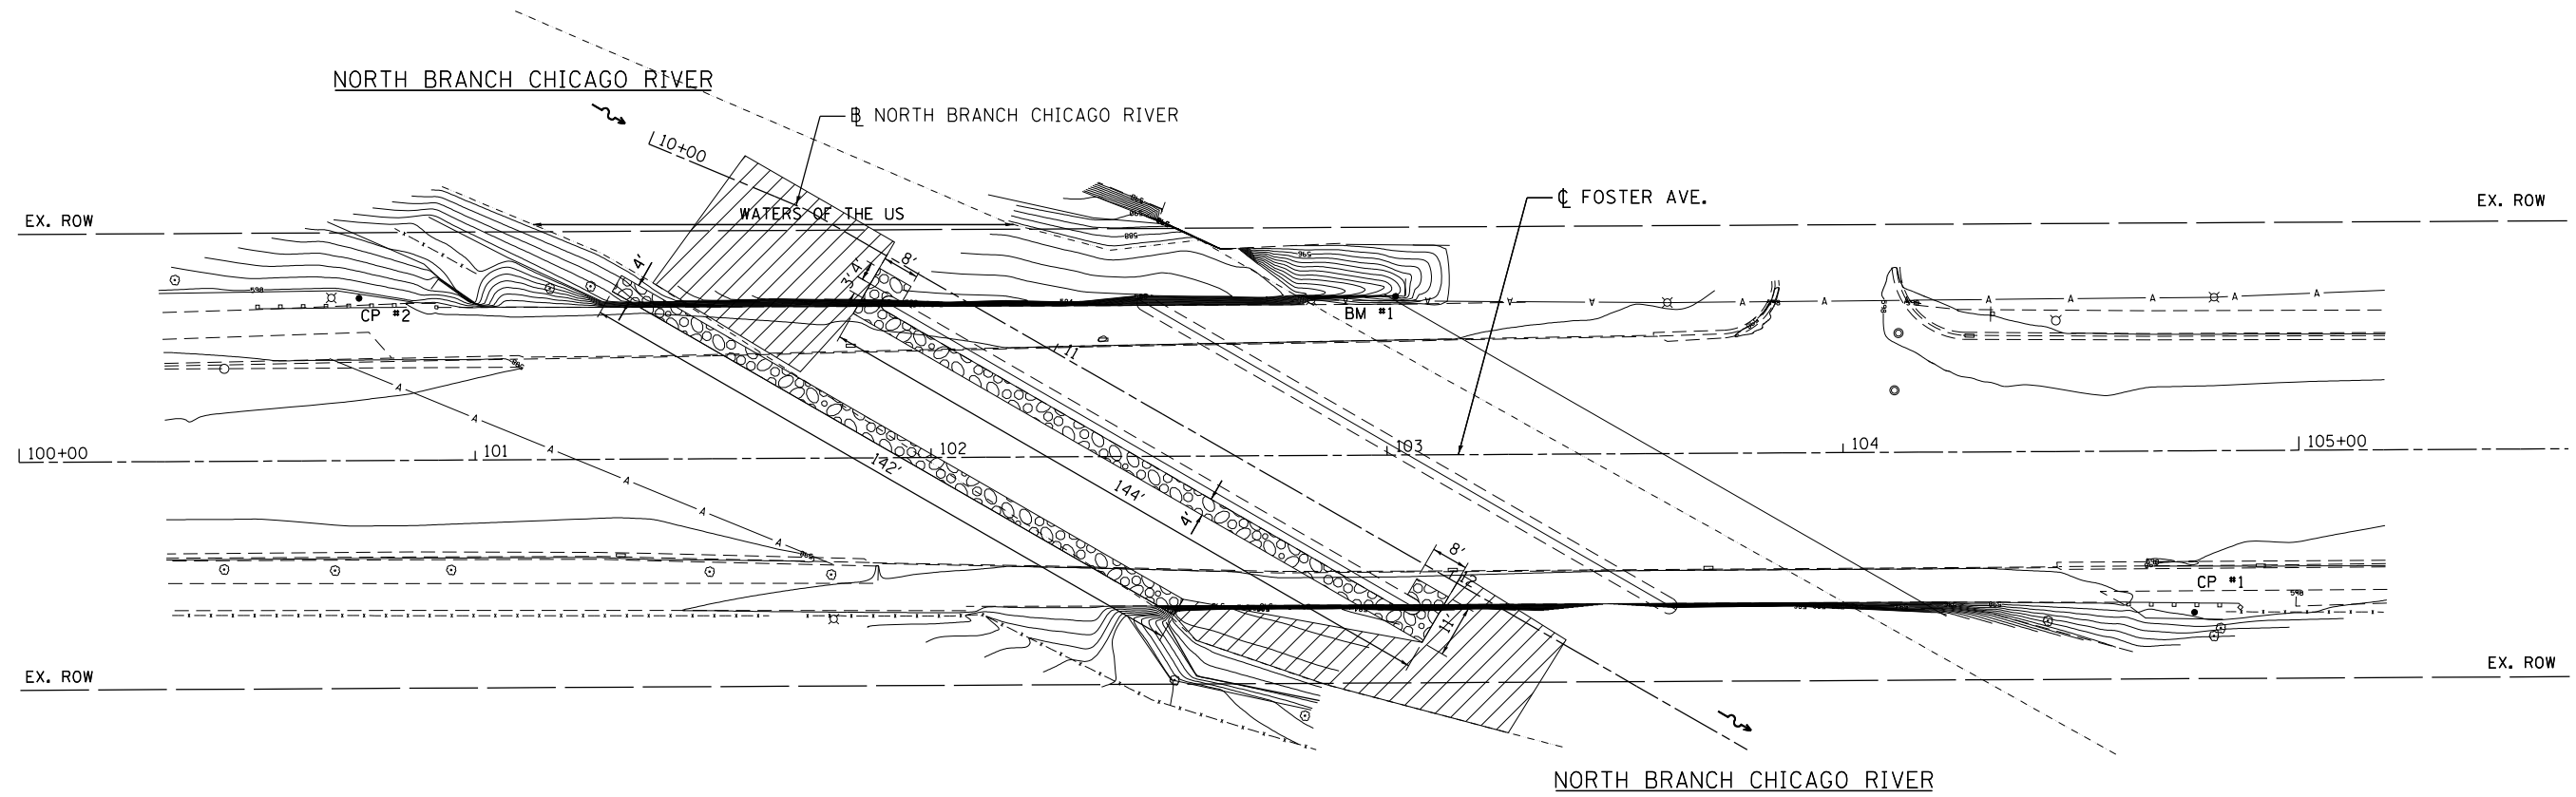

3/8/2013 3:14:52 PM

GRAEF 8501 N. Higgins Road Suite 280
Chicago, Illinois 60631
(773) 399-0112

USER NAME = 1485	DESIGNED -	REVISED -
DRAWN -	REVISED -	
PLOT SCALE = 40.0000' / in.	CHECKED -	REVISED -
PLOT DATE = 3/8/2013	DATE - 03/20/2013	REVISED -

**STATE OF ILLINOIS
DEPARTMENT OF TRANSPORTATION**

**COOK & DuPAGE COUNTY RIP RAP IMPROVEMENTS
SN 016-0248 FOSTER AVENUE AT N. BR. CHICAGO RIVER - EROSION PLAN**

SCALE: 1"=20' SHEET 2 OF 2 SHEETS STA. TO STA.

F.A. RTE.	SECTION	COUNTY	TOTAL SHEETS	SHEET NO.
*	2012-006 I	COOK/DuPAGE	31	8
* VARIOUS ROUTES			CONTRACT NO. 60T52	
ILLINOIS FED. AID PROJECT				