
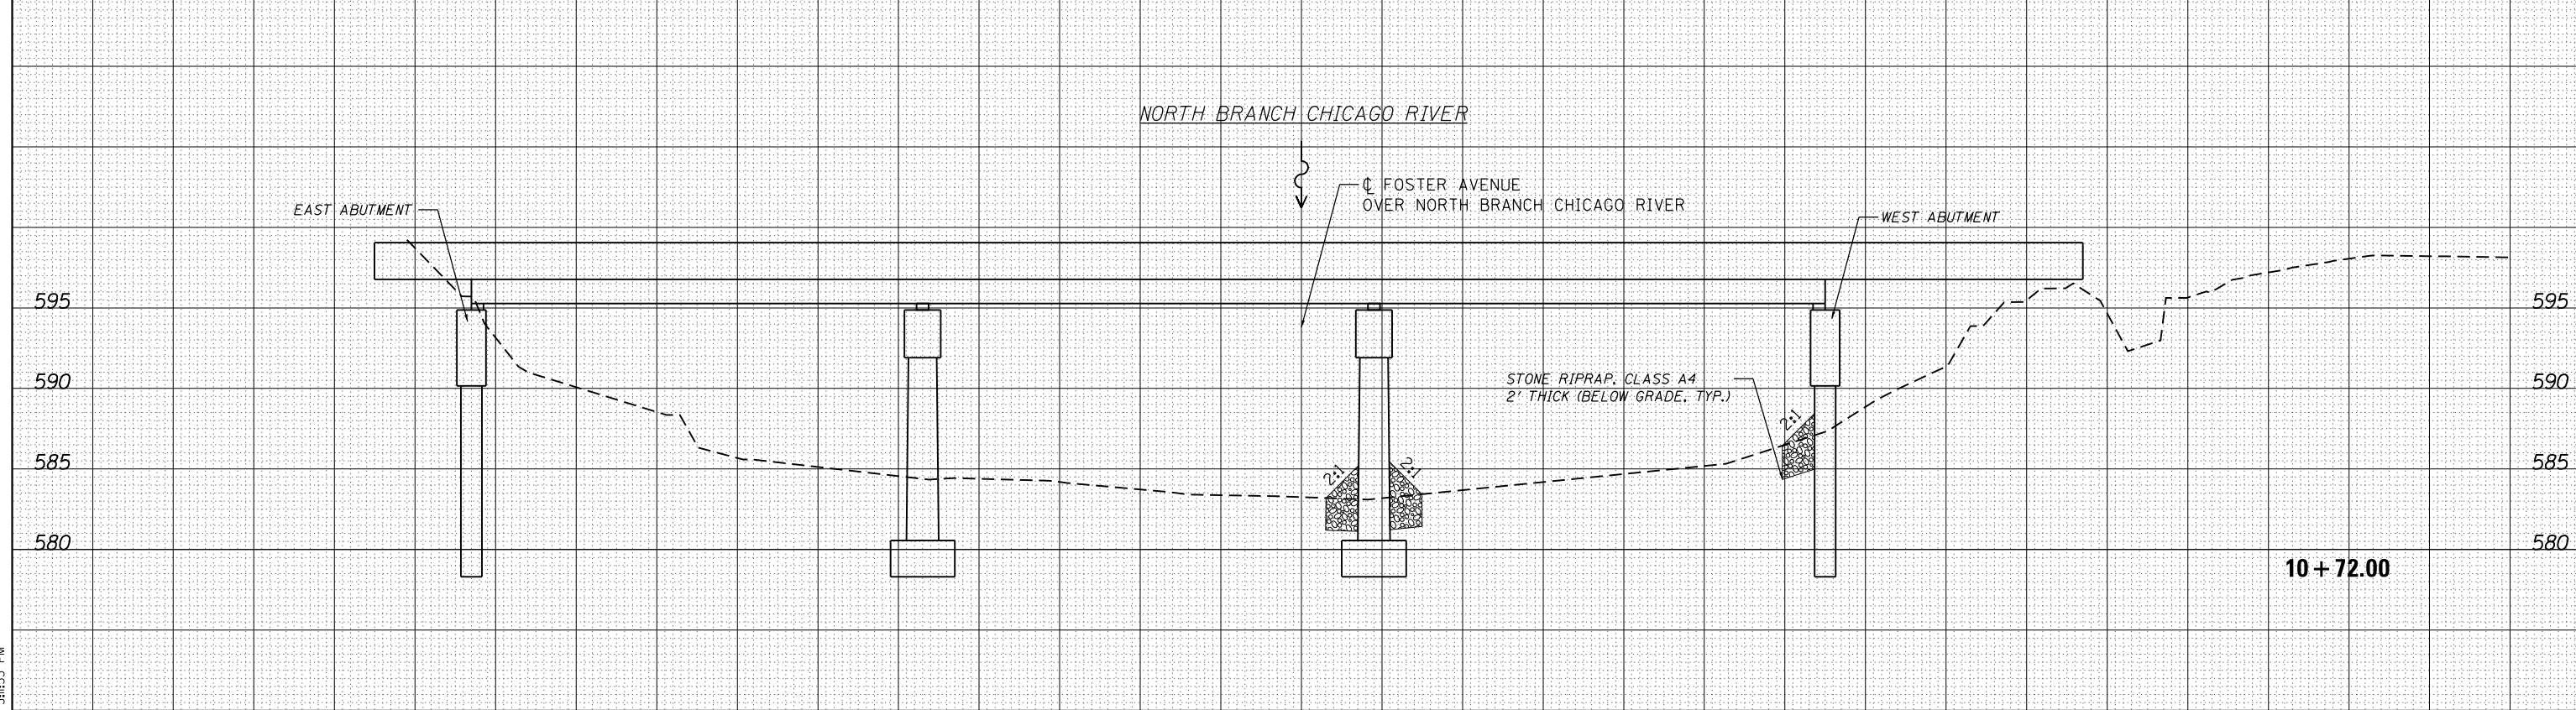


DATE	
BY	
SURVEYED	
PLOTTED	
TEMPLATE	
AREAS	
NO. BOOK	
AREAS CHECKED	

DATE	
BY	
SURVEYED	
PLOTTED	
TEMPLATE	
AREAS	
NO. BOOK	
AREAS CHECKED	

H:\Jobs\2012\2012012-25\CAD\Site\dm\Site.dgn\0152-6\Areas\Bridges\0152-SFT-5\015-0218-XS.dwg  
3/8/2013 3:11:53 PM

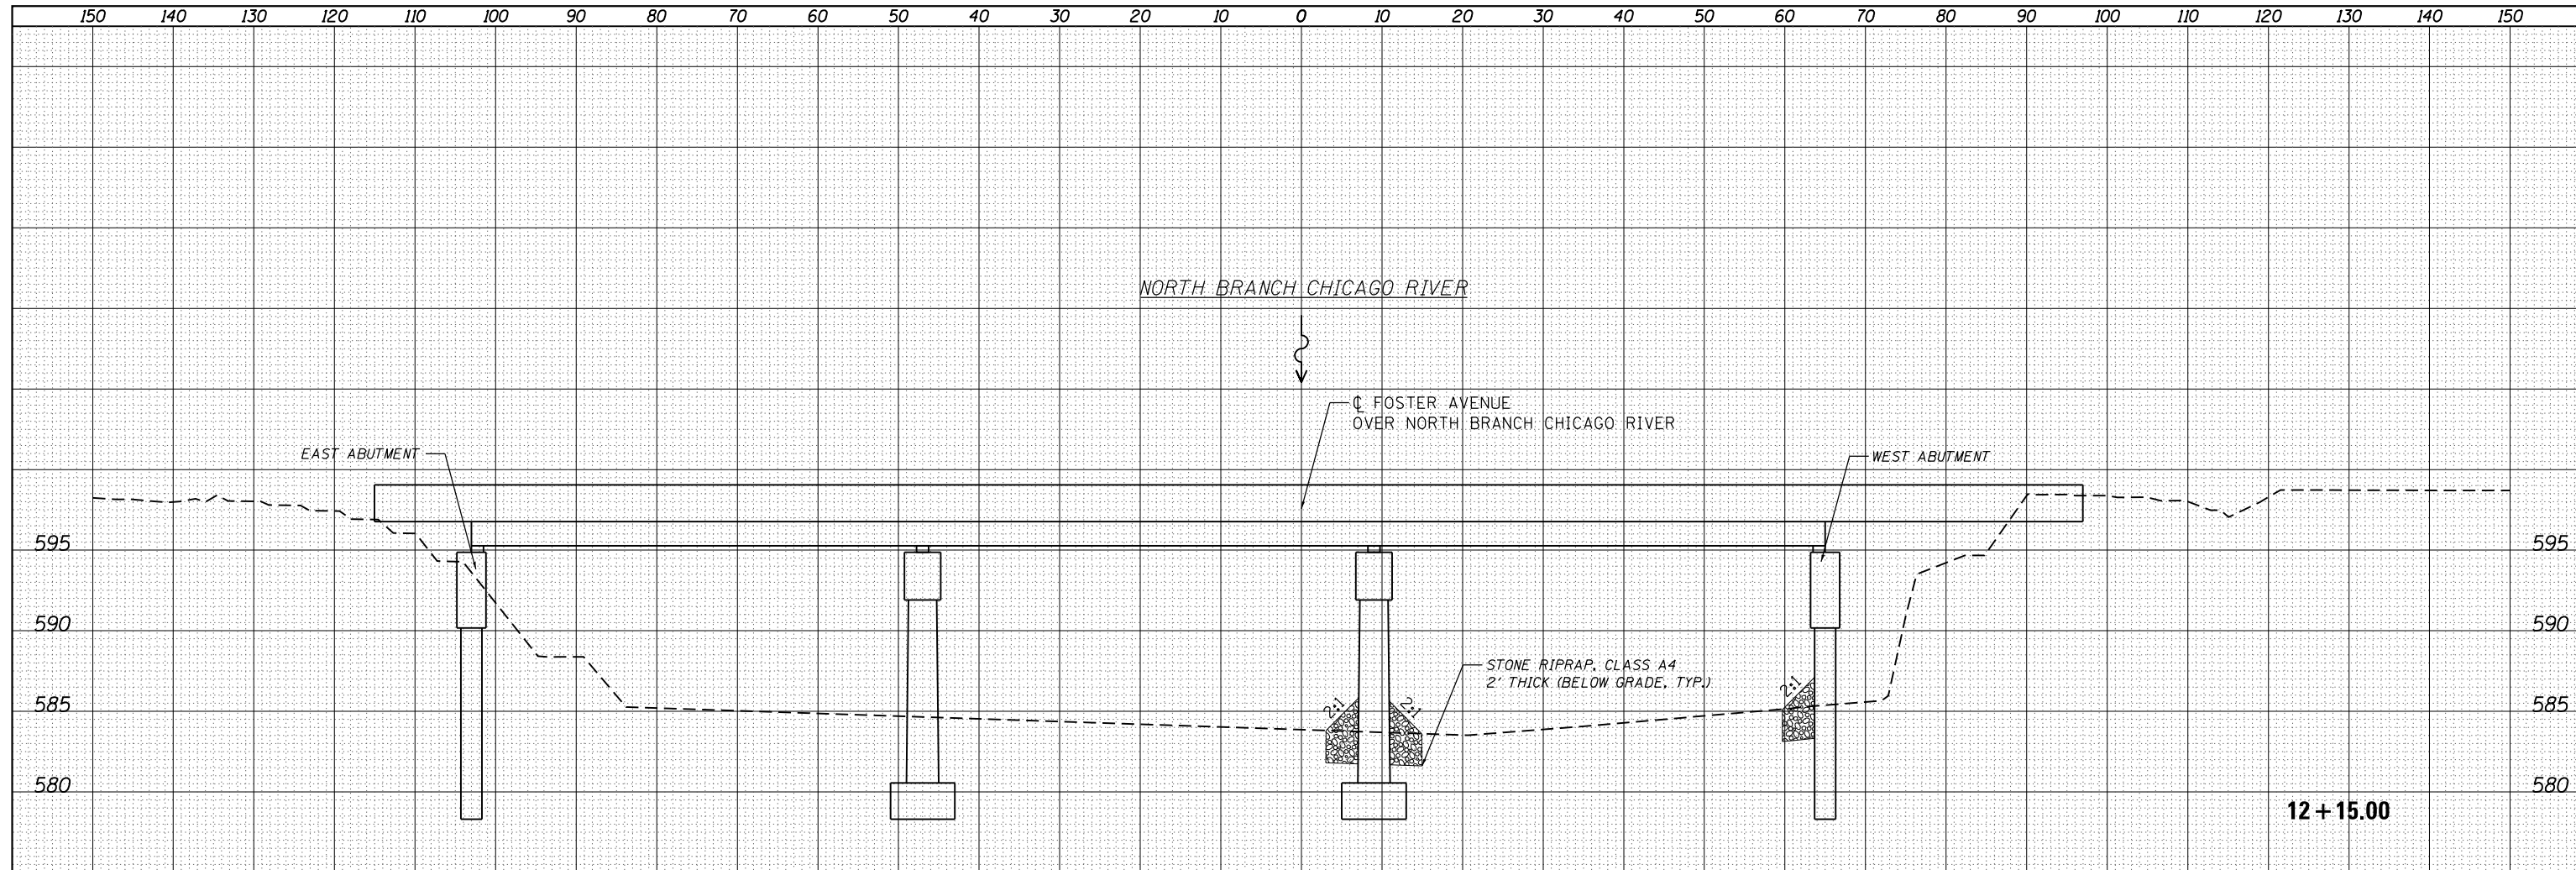

**GR&EF** 8501 N. Higgins Road Suite 280  
Chicago, Illinois 60631  
(773) 399-0112

USER NAME = 1485	DESIGNED - EF	REVISED -
	DRAWN - EF	REVISED -
PLOT SCALE = 20.0000' / in.	CHECKED - RS	REVISED -
PLOT DATE = 3/8/2013	DATE - 03/20/2013	REVISED -

**STATE OF ILLINOIS  
DEPARTMENT OF TRANSPORTATION**

**COOK & DuPAGE COUNTY RIP RAP IMPROVEMENTS**  
**SN 016-0248 FOSTER AVENUE AT N. BR. CHICAGO RIVER - CROSS SECTIONS**  
SCALE: SHEET 1 OF 1 SHEETS STA. 10+72.00 TO STA. 12+15.00

F.A. RTÉ.	SECTION	COUNTY	TOTAL SHEETS	SHEET NO.
•	2012-006 I	COOK/DuPAGE	31	9
•	VARIOUS ROUTES	CONTRACT NO. 60T52		
ILLINOIS FED. AID PROJECT				