
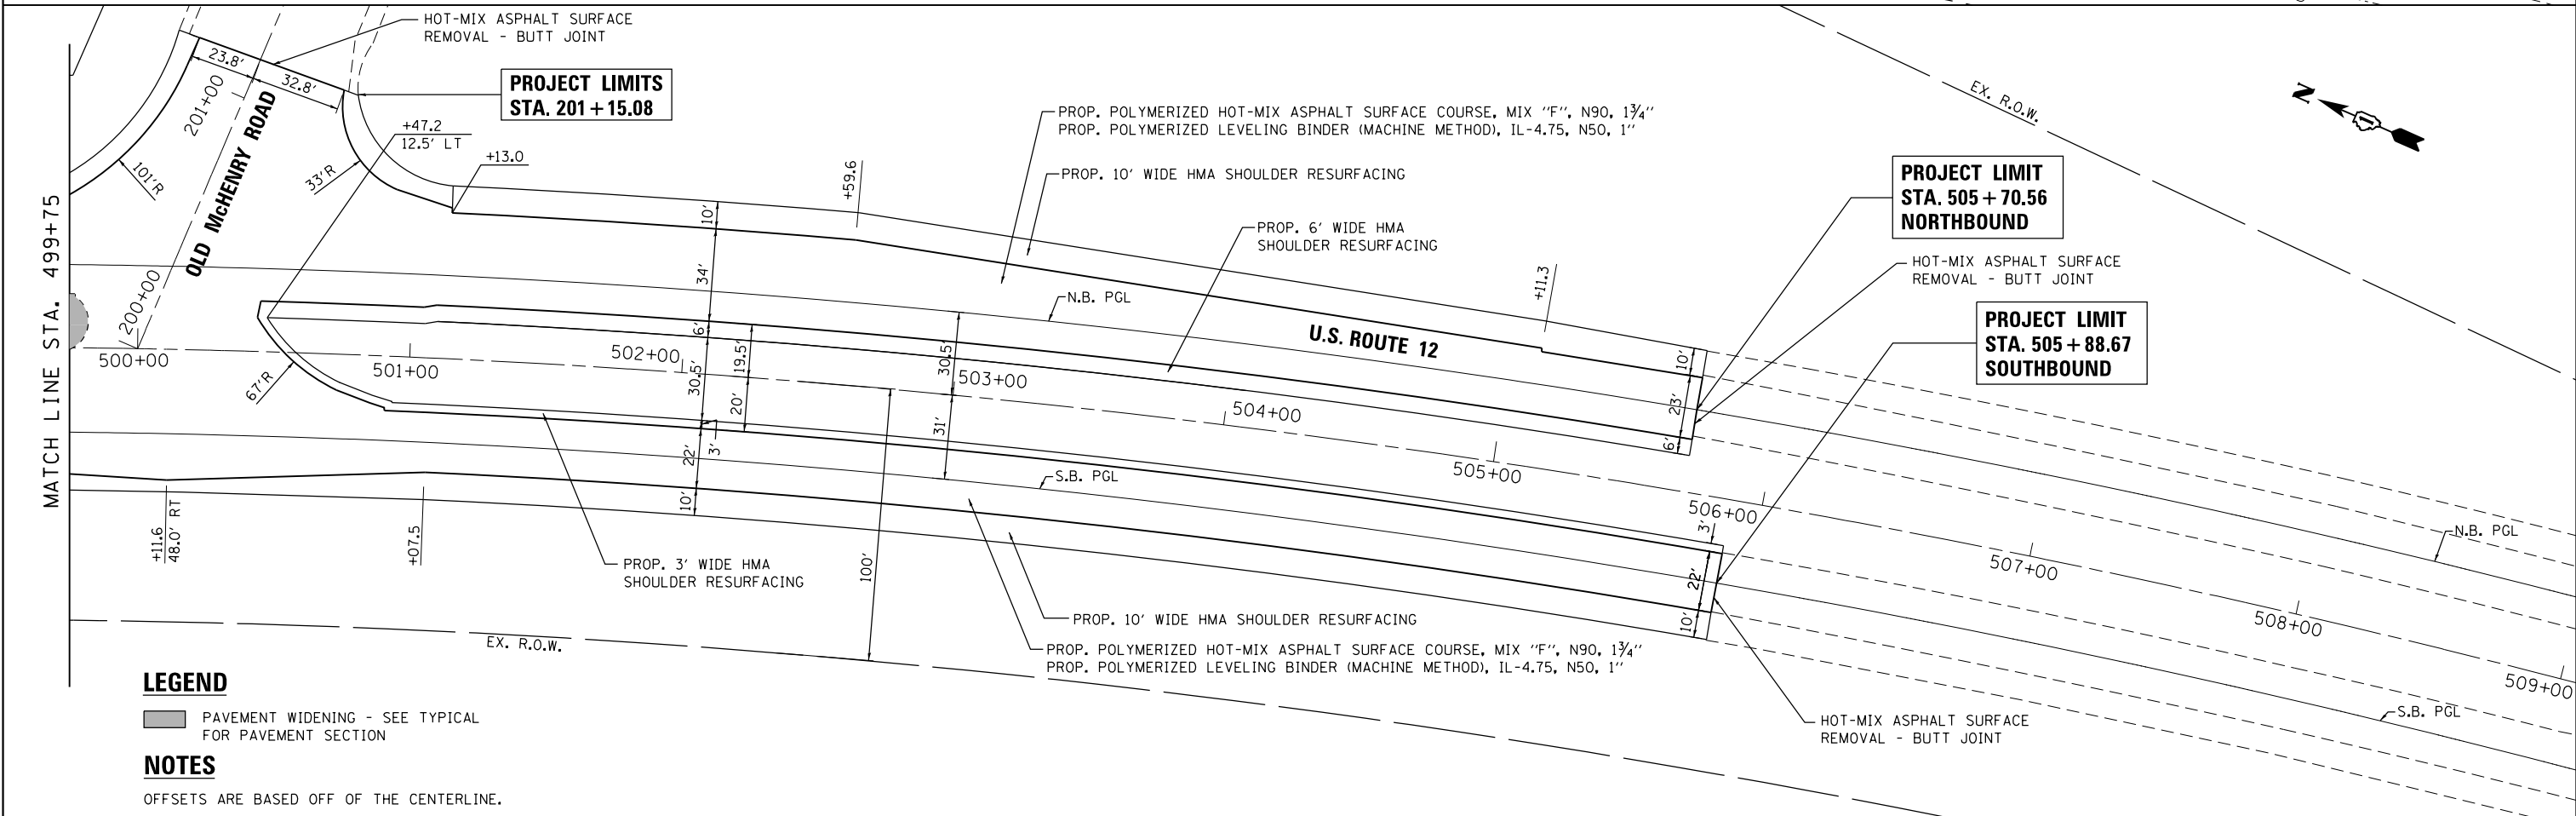


FILE NAME = G:\Projects\ILLINOIS Department of Transportation\PTB 162 - Item 7 - Various Various Work Order No. 9- US 12 at Old McHenry Rd\CADD Sheets\162T88-sht-plan.dgn

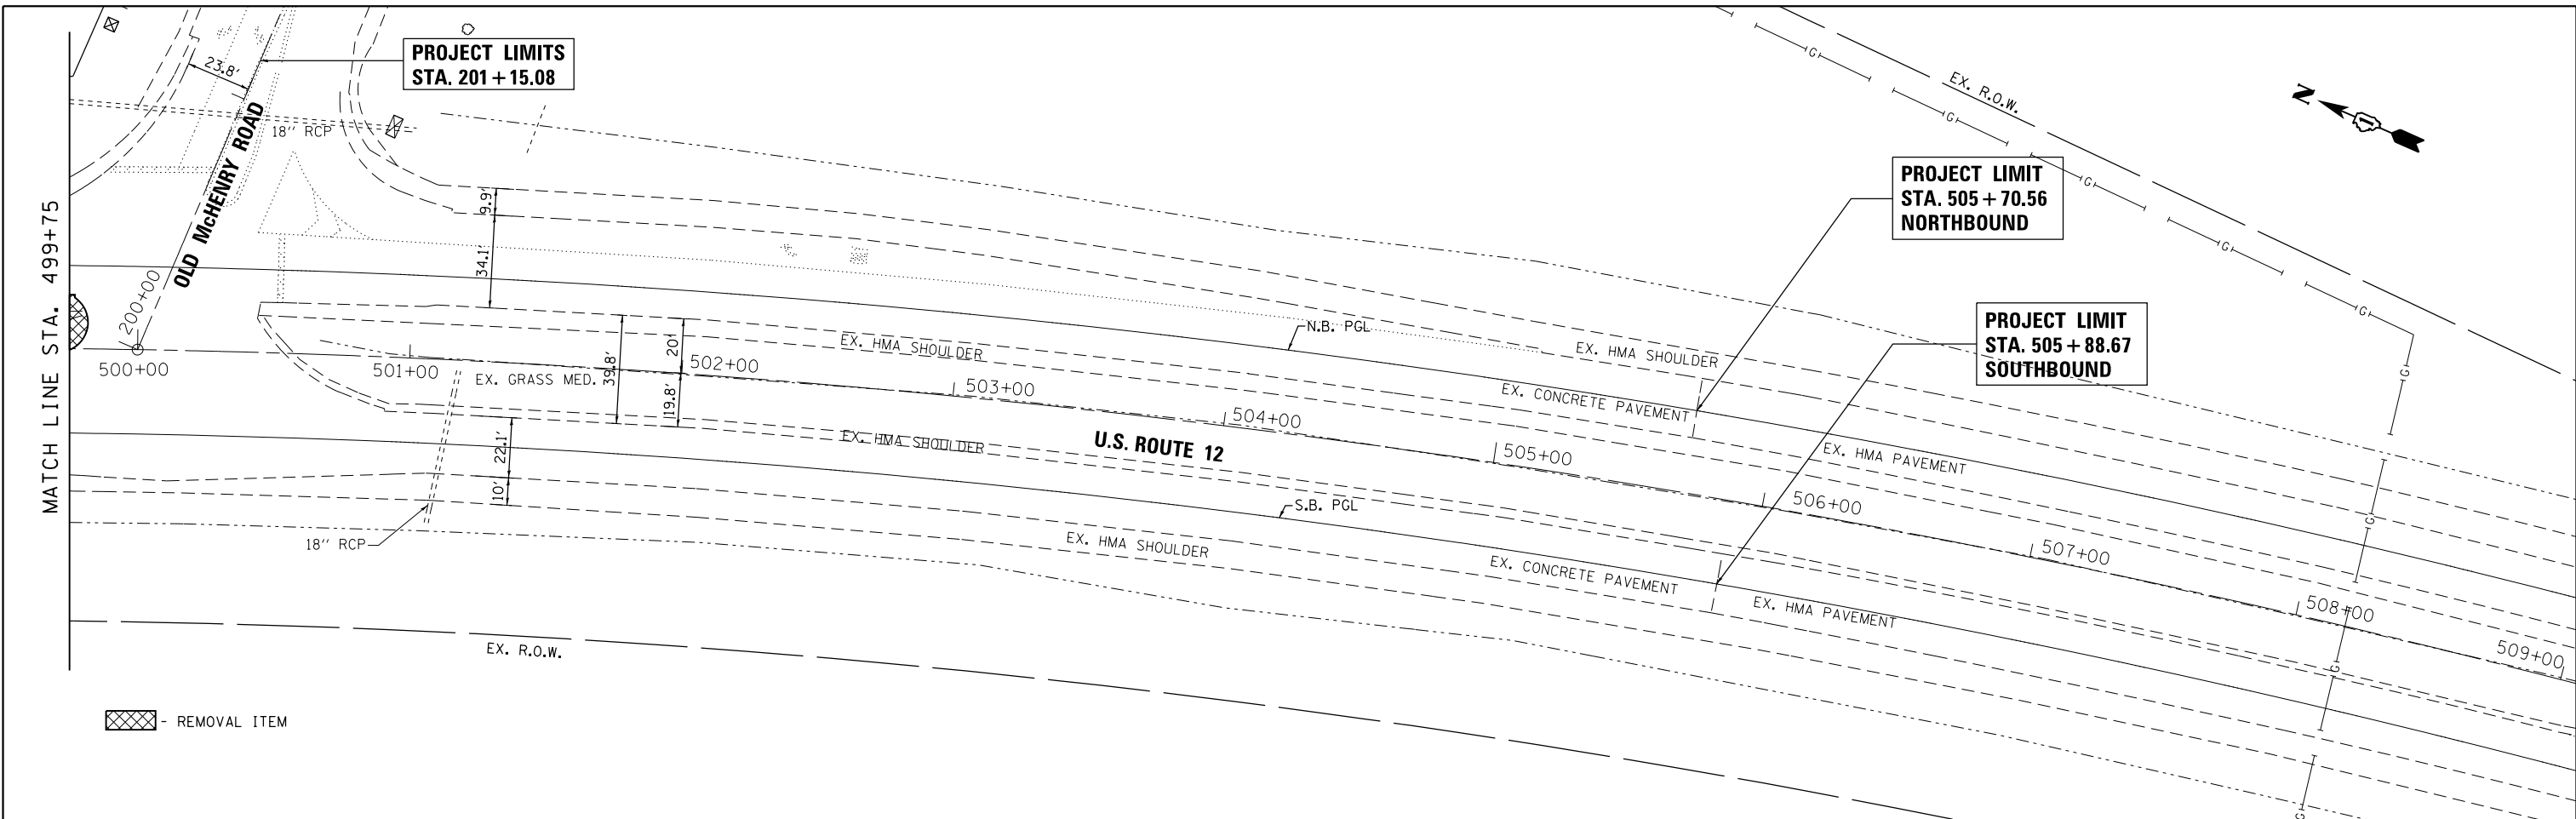

Default	USER NAME = mmiller	DESIGNED - MTM	REVISED -	STATE OF ILLINOIS DEPARTMENT OF TRANSPORTATION	ROADWAY PLAN			F.A.P. RTE. = 334	SECTION = TR-TS	COUNTY = LAKE	TOTAL SHEETS = 59	SHEET NO. = 18
	PLOT SCALE = 60.0000' / in.	CHECKED - BA	REVISED -		SCALE: 1"=30'	SHEET 2	OF 2 SHEETS	STA.	TO STA.	CONTRACT NO. 60T88		
	PLOT DATE = 3/27/2013	DATE = 3/27/13	REVISED -		ILLINOIS FED. AID PROJECT							