


M.O.T. STAGE II TYPICAL SECTION

STA. 495+05.00 TO STA. 499+68.00

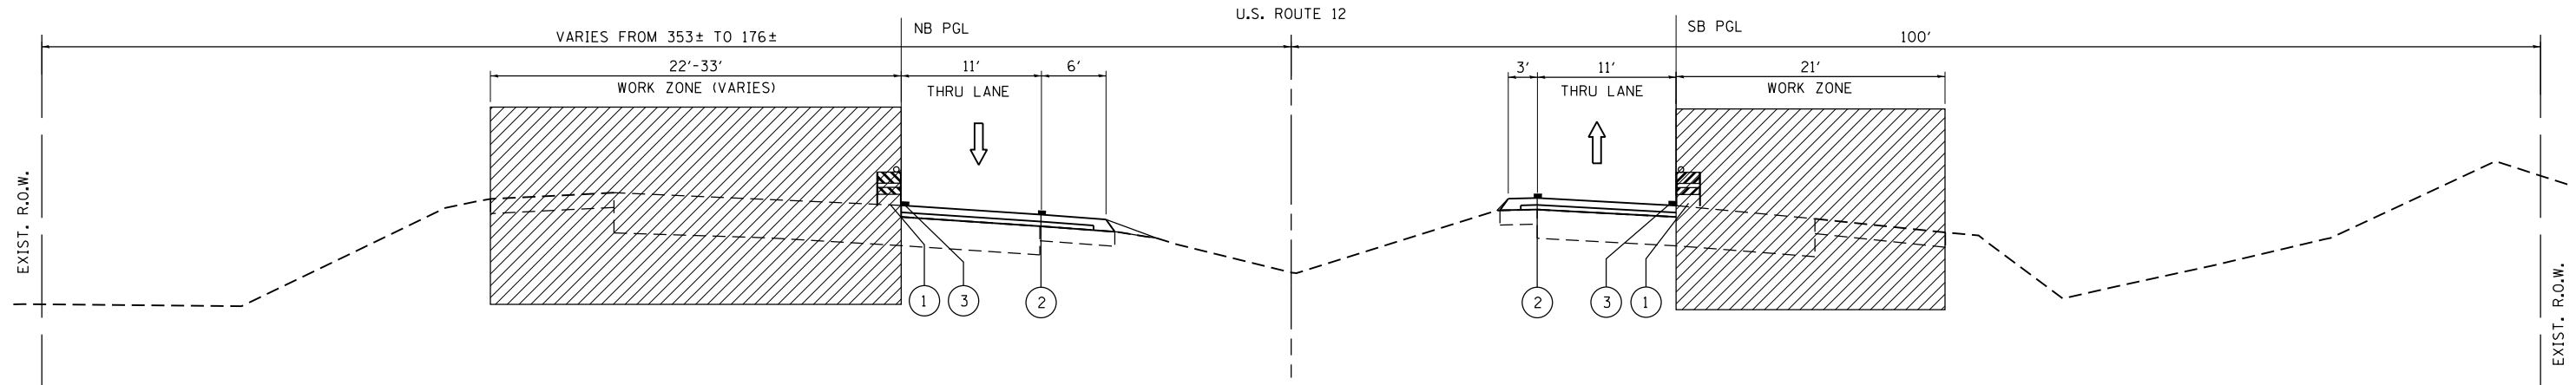

M.O.T. STAGE II TYPICAL SECTION

STA. 500+43.69 TO STA. 505+70.56 (NORTHBOUND)
 STA. 500+43.69 TO STA. 505+88.67 (SOUTHBOUND)

LEGEND

- ① TYPE II BARRICADE OR VERTICAL PANEL WITH STEADY BURN MONO-DIRECTIONAL LIGHT
- ② TEMPORARY PAVEMENT MARKING - LINE 4" (YELLOW)
- ③ TEMPORARY PAVEMENT MARKING - LINE 4" (WHITE)
- ← DIRECTION OF TRAFFIC
- ▨ WORK ZONE

NOTES

1. PRIOR TO INSTALLING POST MOUNTED SIGNS, THE CONTRACTOR SHALL CONTACT J.U.L.I.E.
2. SEE STAGING PLAN AND STANDARD 701422 FOR ADDITIONAL INFORMATION.
3. ALL DRAINAGE ITEMS SHALL BE CONSTRUCTED DURING M.O.T. STAGE I.

FILE NAME = G:\Projects\ILLINOIS Department of Transportation\PTB 162 - Item 7 - Various Various\Work Order No. 9- US 12 at Old McHenry Rd\CADD Sheets\160T88-sht-mot-typical.dgn

USER NAME = mmiller	DESIGNED - MTM	REVISED -
PLOT SCALE = 20.0000' / in.	DRAWN - MTM	REVISED -
PLOT DATE = 3/27/2013	CHECKED - BA	REVISED -
	DATE - 3/27/13	REVISED -

**STATE OF ILLINOIS
DEPARTMENT OF TRANSPORTATION**

**SUGGESTED MAINTENANCE OF TRAFFIC
STAGE II - TYPICAL SECTIONS**

SCALE: N.T.S. SHEET 2 OF 2 SHEETS STA. TO STA.

F.A.P. RTE.	SECTION	COUNTY	TOTAL SHEETS	SHEET NO.
334	TR-TS	LAKE	58	21
CONTRACT NO. 60T88				
ILLINOIS FED. AID PROJECT				