



MATCH LINE STA. 982+00 - SEE SHEET NO. 5

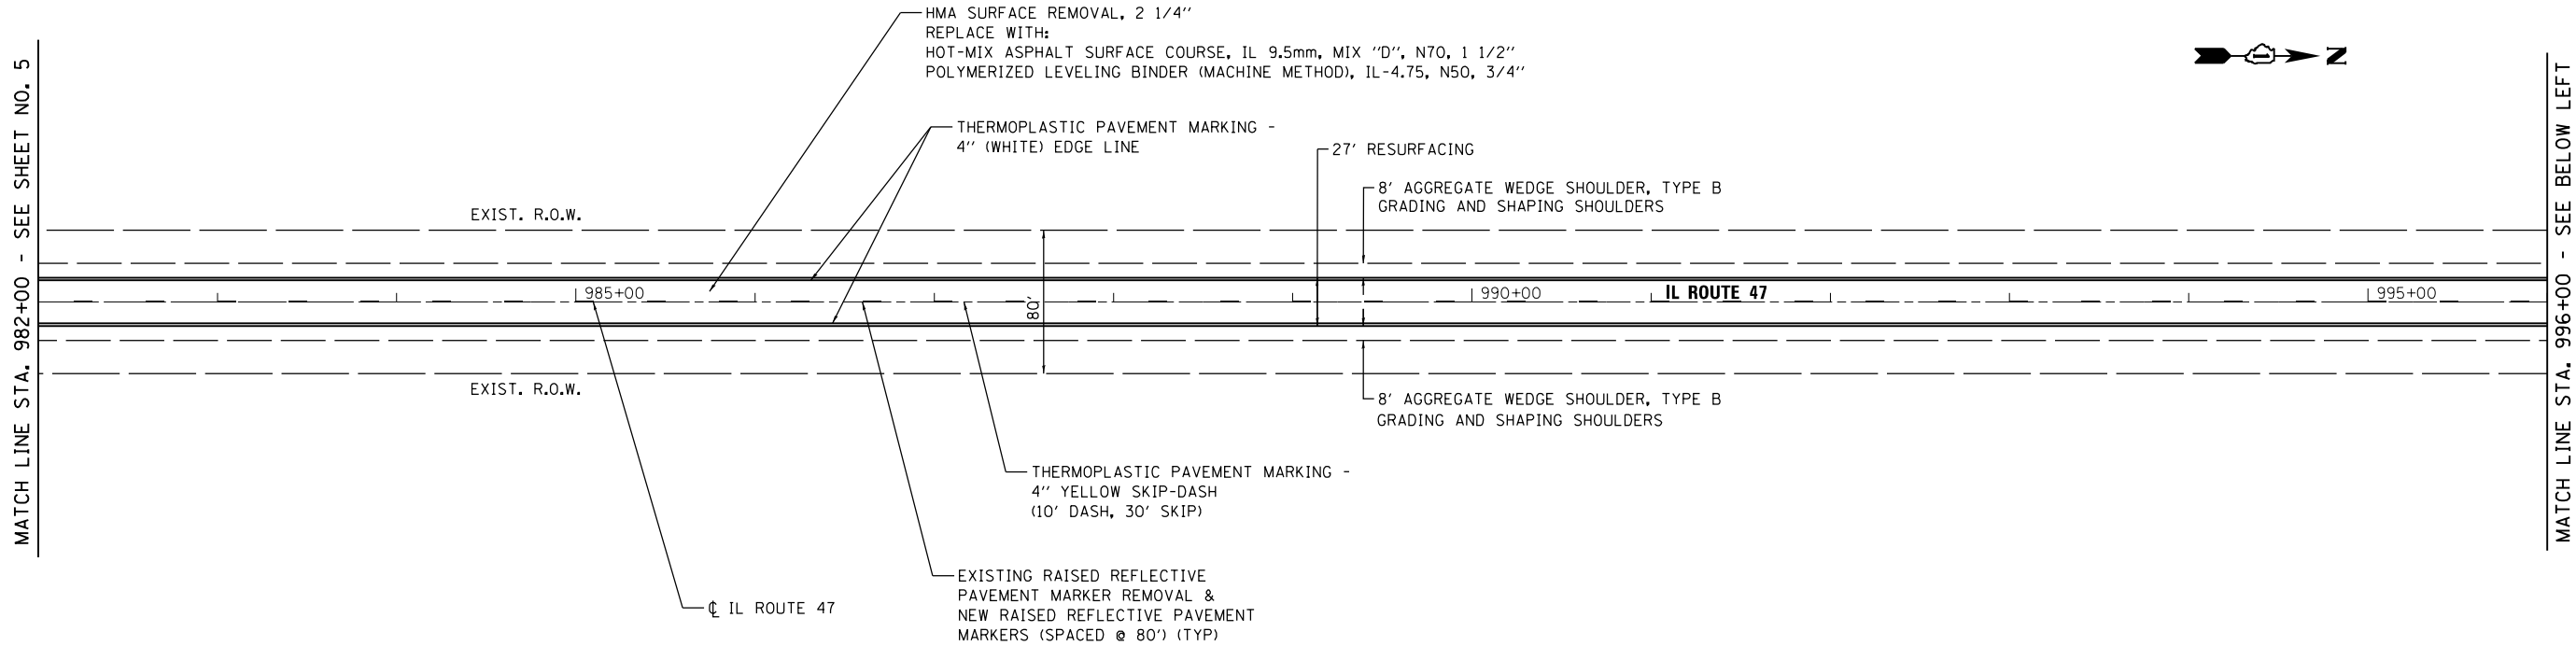

MATCH LINE STA. 996+00 - SEE BELOW LEFT

MATCH LINE STA. 996+00 - SEE ABOVE RIGHT

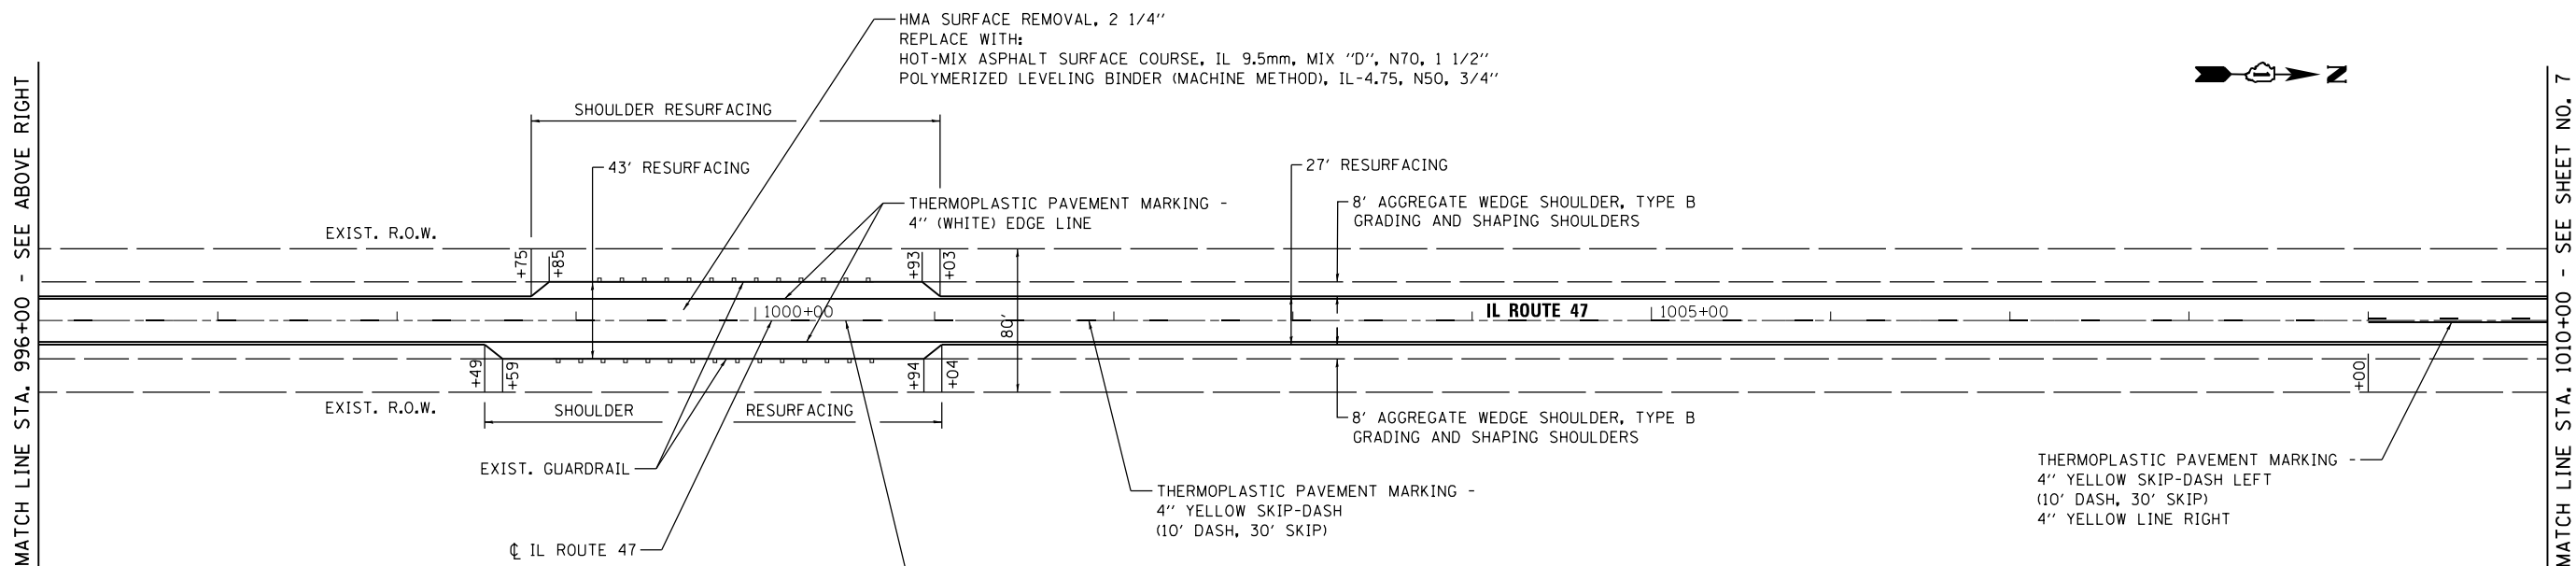

MATCH LINE STA. 1010+00 - SEE SHEET NO. 7

NOTE:

1. ALL PAVEMENT PATCHING LOCATIONS WILL BE DETERMINED BY THE RESIDENT ENGINEER.
2. REFER TO DISTRICT 1 TYPICAL PAVEMENT MARKINGS (TC-13) FOR ADDITIONAL INFORMATION.
3. REFER TO DISTRICT 1 RAISED REFLECTIVE PAVEMENT MARKERS (TC-11) FOR ADDITIONAL INFORMATION.

EXISTING RAISED REFLECTIVE PAVEMENT MARKER REMOVAL & NEW RAISED REFLECTIVE PAVEMENT MARKERS (SPACED @ 80') (TYP)

FILE NAME = #FILE#

USER NAME = mmiller	DESIGNED - HWL	REVISED -
	DRAWN - HWL	REVISED -
PLOT SCALE = 100.0000' / 1"	CHECKED - BA	REVISED -
PLOT DATE = 1/25/2013	DATE - 2/1/13	REVISED -

STATE OF ILLINOIS
DEPARTMENT OF TRANSPORTATION

IL ROUTE 47 PLATO RD. TO U.S. 20
HOT-MIX ASPHALT RESURFACING AND PAVEMENT MARKING

SCALE: 1"=50' SHEET 2 OF 8 SHEETS STA. 982+00 TO STA. 1010+00

F.A.P. RTE.	SECTION	COUNTY	TOTAL SHEETS	SHEET NO.
326	106X-RS-7	KANE	20	7
CONTRACT NO. 60V64				
ILLINOIS FED. AID PROJECT				