



MATCH LINE STA. 1038+00 - SEE SHEET NO. 7

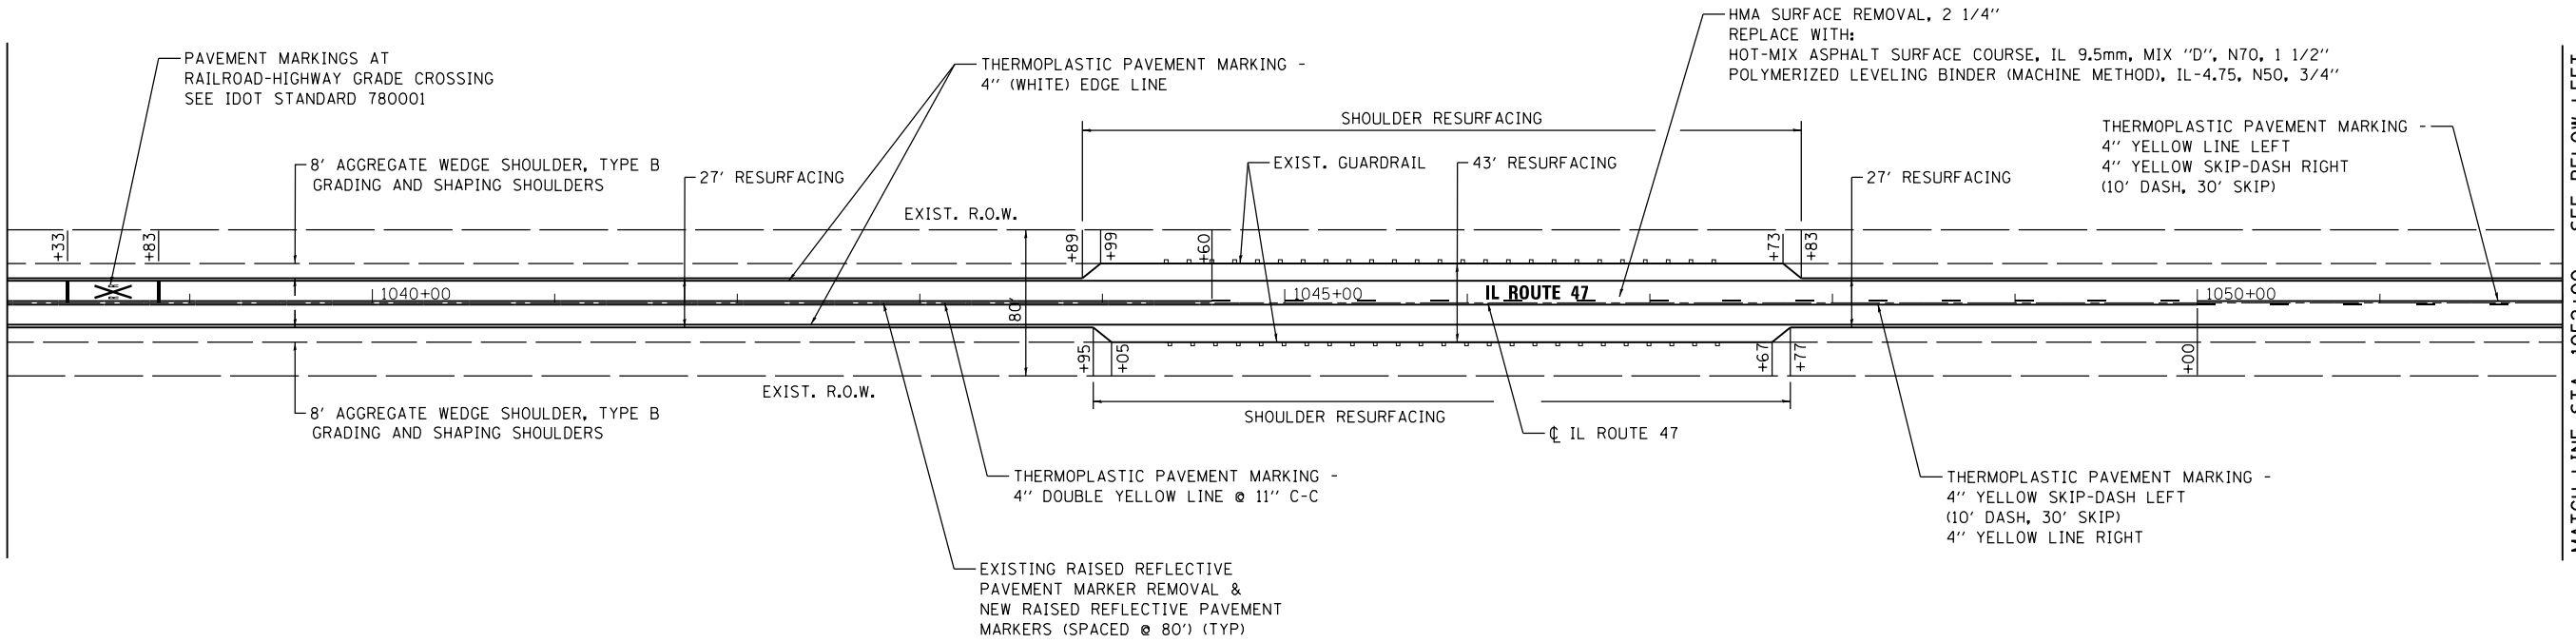

MATCH LINE STA. 1052+00 - SEE BELOW LEFT

MATCH LINE STA. 1052+00 - SEE ABOVE RIGHT

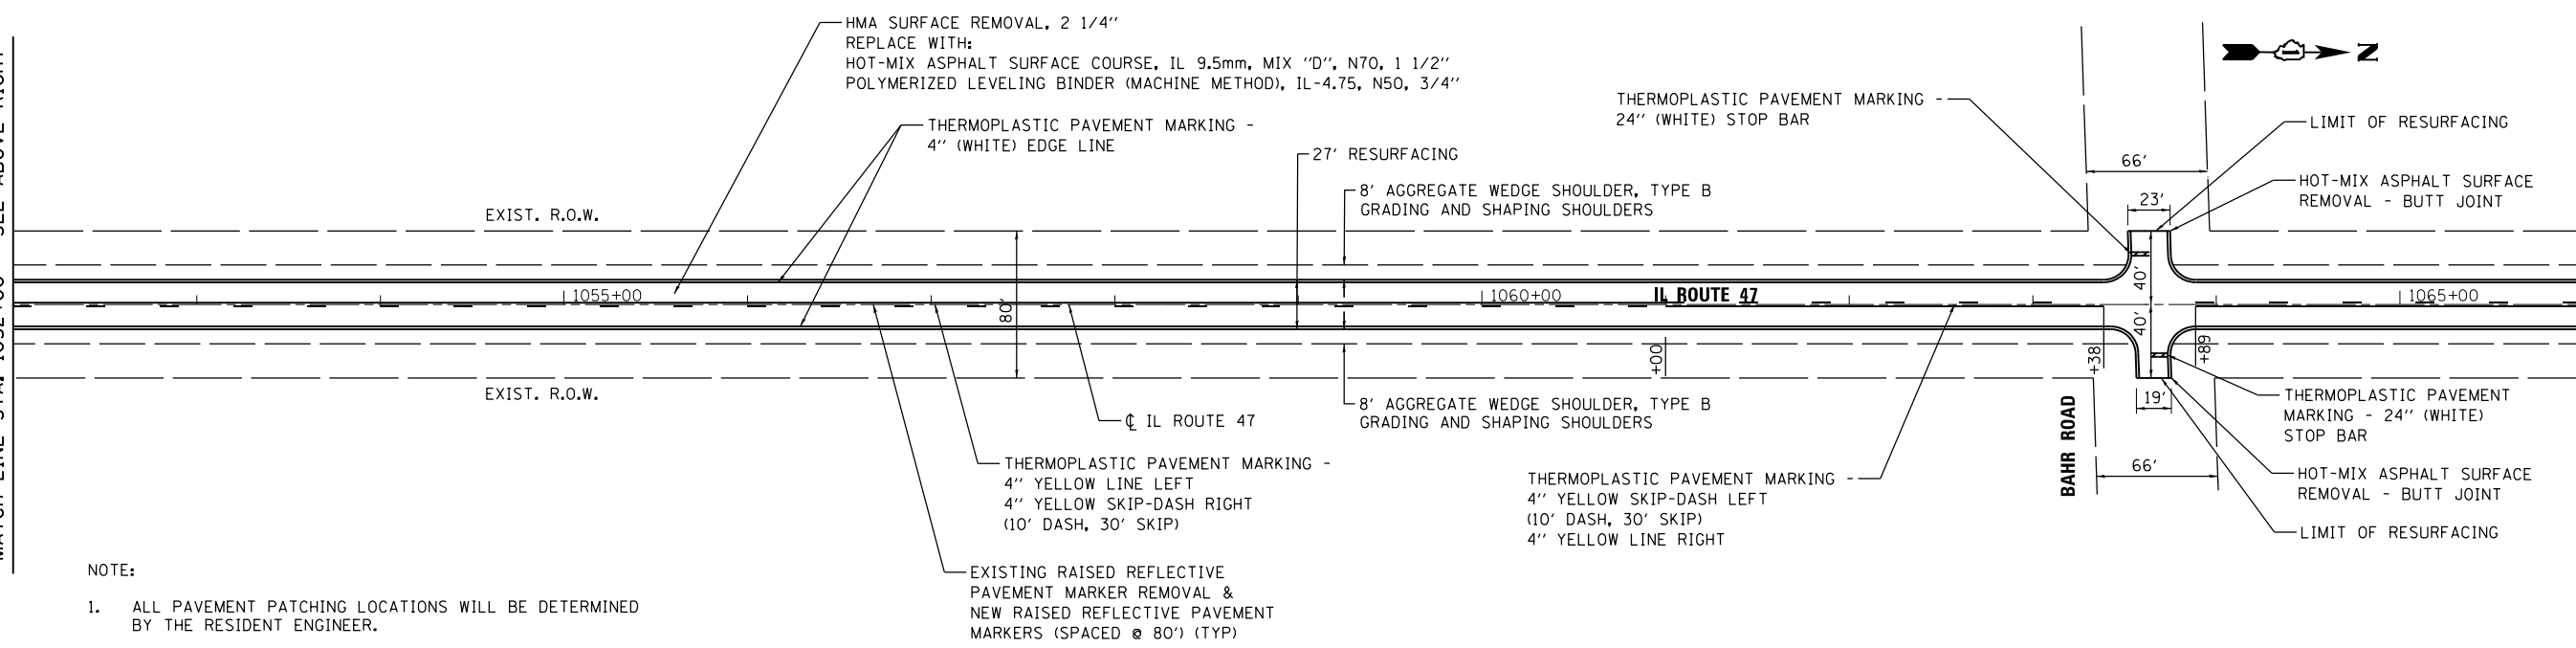

MATCH LINE STA. 1066+00 - SEE SHEET NO. 9

**NOTE:**

1. ALL PAVEMENT PATCHING LOCATIONS WILL BE DETERMINED BY THE RESIDENT ENGINEER.
2. REFER TO DISTRICT 1 TYPICAL PAVEMENT MARKINGS (TC-13) FOR ADDITIONAL INFORMATION.
3. REFER TO DISTRICT 1 RAISED REFLECTIVE PAVEMENT MARKERS (TC-11) FOR ADDITIONAL INFORMATION.

FILE NAME = #FILE#

USER NAME = mmiller	DESIGNED - HWL	REVISED -
	DRAWN - HWL	REVISED -
PLOT SCALE = 100.0000' / 1\"/>		

**STATE OF ILLINOIS  
DEPARTMENT OF TRANSPORTATION**

<b>IL ROUTE 47 PLATO RD. TO U.S. 20</b>	
<b>HOT-MIX ASPHALT RESURFACING AND PAVEMENT MARKING</b>	
SCALE: 1"=50'	SHEET 4 OF 8 SHEETS STA. 1038+00 TO STA. 1066+00

F.A.P. RTE. 326	SECTION 106X-RS-7	COUNTY KANE	TOTAL SHEETS 20	SHEET NO. 9
CONTRACT NO. 60V64				
ILLINOIS FED. AID PROJECT				