


NOTES:
 1. FOR ADDITIONAL TRAFFIC CONTROL AND SIGN DETAILS SEE HIGHWAY STANDARDS 701422

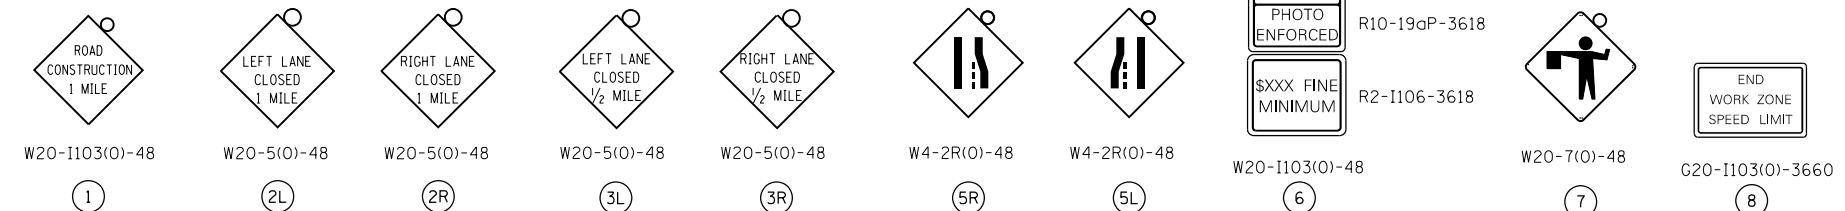

LEGEND
 WORK AREA
 TYPE II BARRICADES OR DRUMS WITH STEADY BURN MONODIRECTIONAL LIGHT (AT SPECIFIED SPACING)
 DIRECTION OF TRAFFIC FLOW
 SIGN
 ARROW BOARD

FILE NAME =	USER NAME = r9e11	DESIGNED -	REVISIED -	STATE OF ILLINOIS DEPARTMENT OF TRANSPORTATION	US 12 /IL 59 OVER IL RT 176 MAINTENANCE OF TRAFFIC STAGE I			F.A.P. RTE.	SECTION	COUNTY	TOTAL SHEETS	SHEET NO.
	PLOT SCALE = 100.0000' / in.	DRAWN -	REVISIED -		334	(TH-B/BR)	LAKE	25	9			
	PLOT DATE = 4/7/2013	CHECKED -	REVISIED -		CONTRACT NO. 60W19							
		DATE -	REVISIED -		SCALE:	SHEET	OF	SHEETS	STA.	TO	STA.	ILLINOIS FED. AID PROJECT