

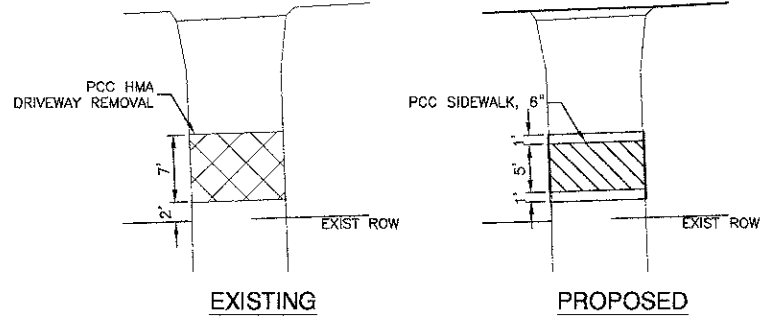
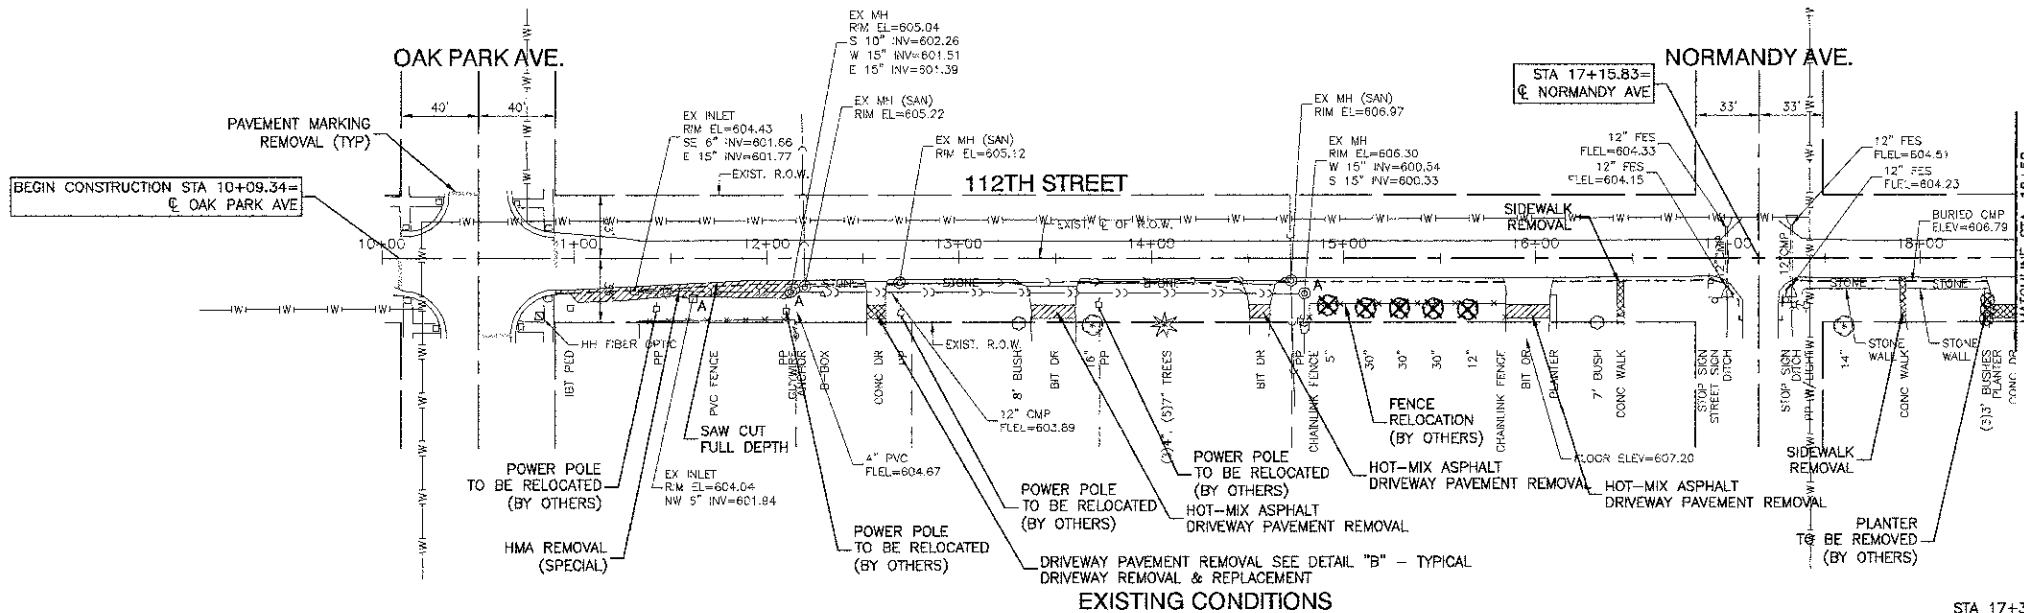
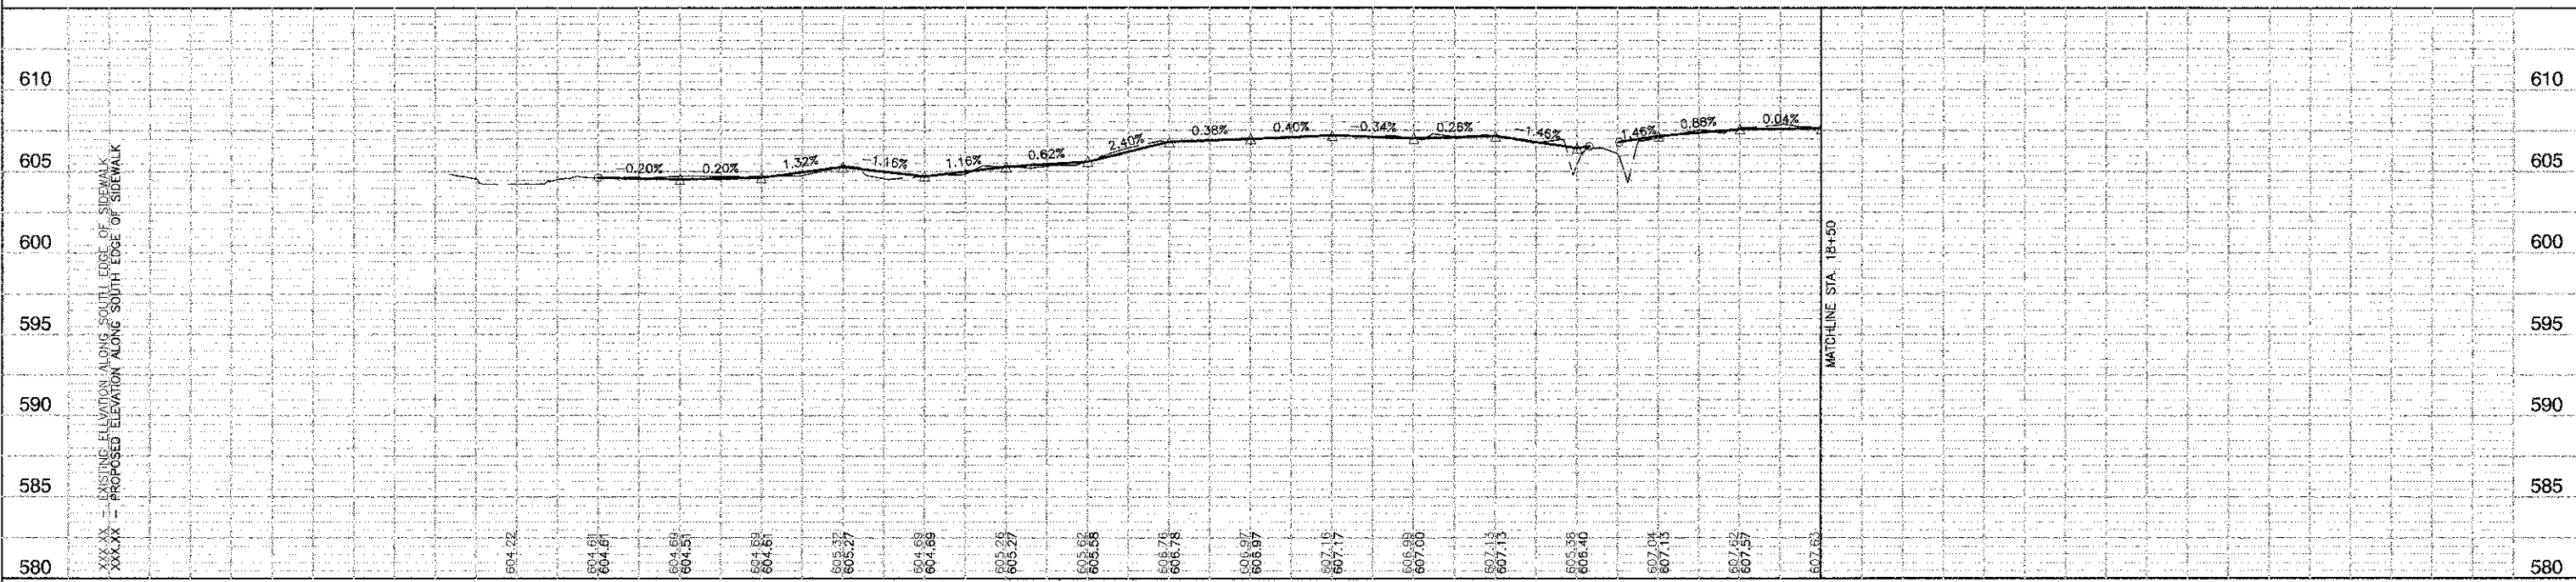


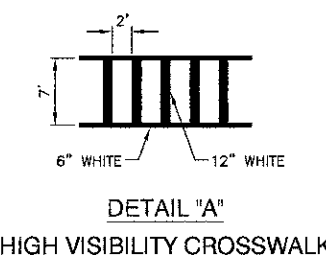

DETAIL "B"
TYPICAL DRIVEWAY REMOVAL AND REPLACEMENT

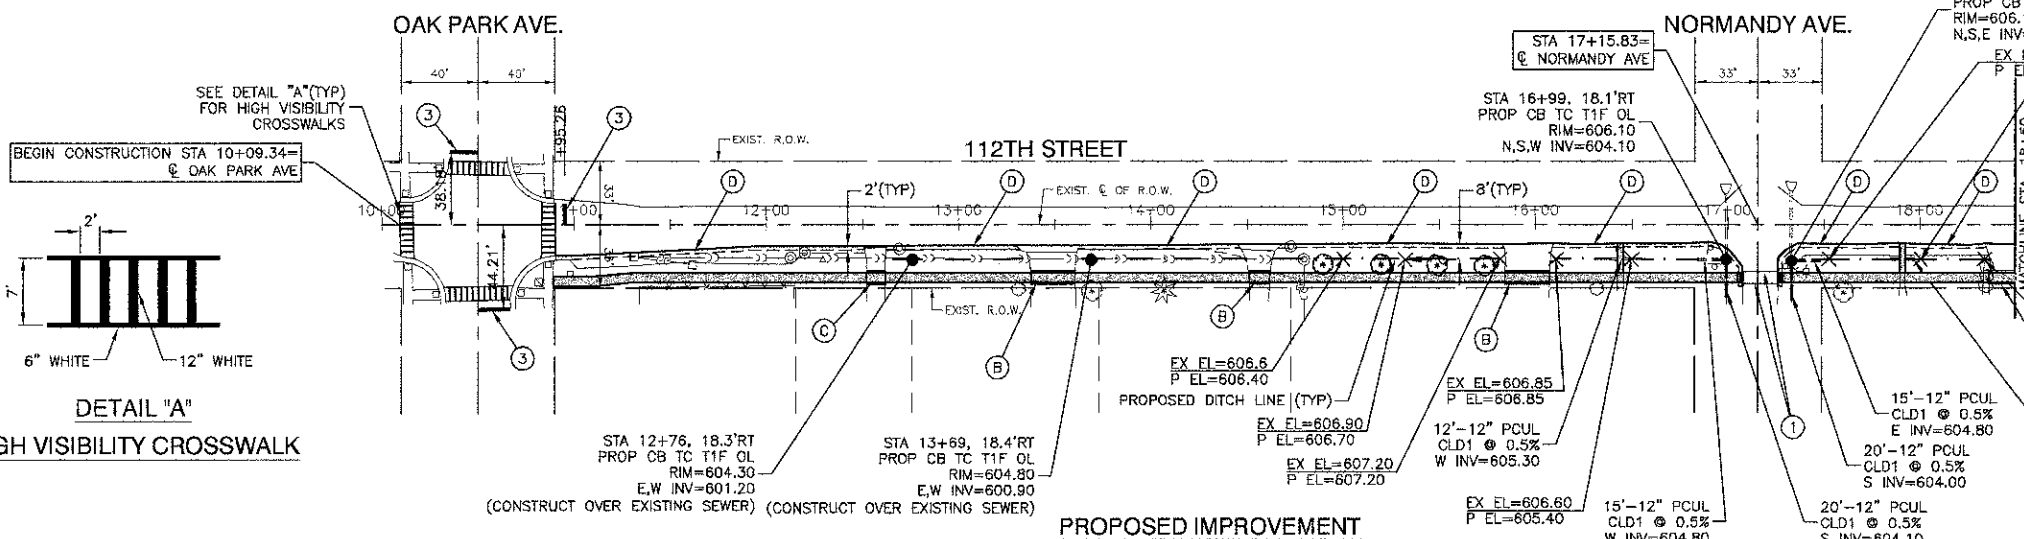

FILE NAME = ACAD-12432-PLUPR01 - IDOT.PDI	USER NAME =	DESIGNED = MRS	REVISED =	STATE OF ILLINOIS DEPARTMENT OF TRANSPORTATION	SIDWALK IMPROVEMENTS PLAN & PROFILE VILLAGE OF WORTH	SCALE: H 1"=50' V 1"=5'	SHEET NO. 4	OF 10 SHEETS	STA.	TO STA.	F.A.U. RTE.	SECTION	COUNTY	TOTAL SHEETS	SHEET NO.
	PLOT SCALE = N/A	CHECKED = PKB	REVISED =									12-00082-00-SW	COOK	10	4
	PLOT DATE = 3-21-13	CHECKED = AG	REVISED =											CONTRACT NO. 63836	
														FED. ROAD DIST. NO. 1	ILLINOIS
														FED. AID PROJECT	83TS-4005(175)