


TYPICAL SECTION

STA. 300 + 97 TO 306 + 14

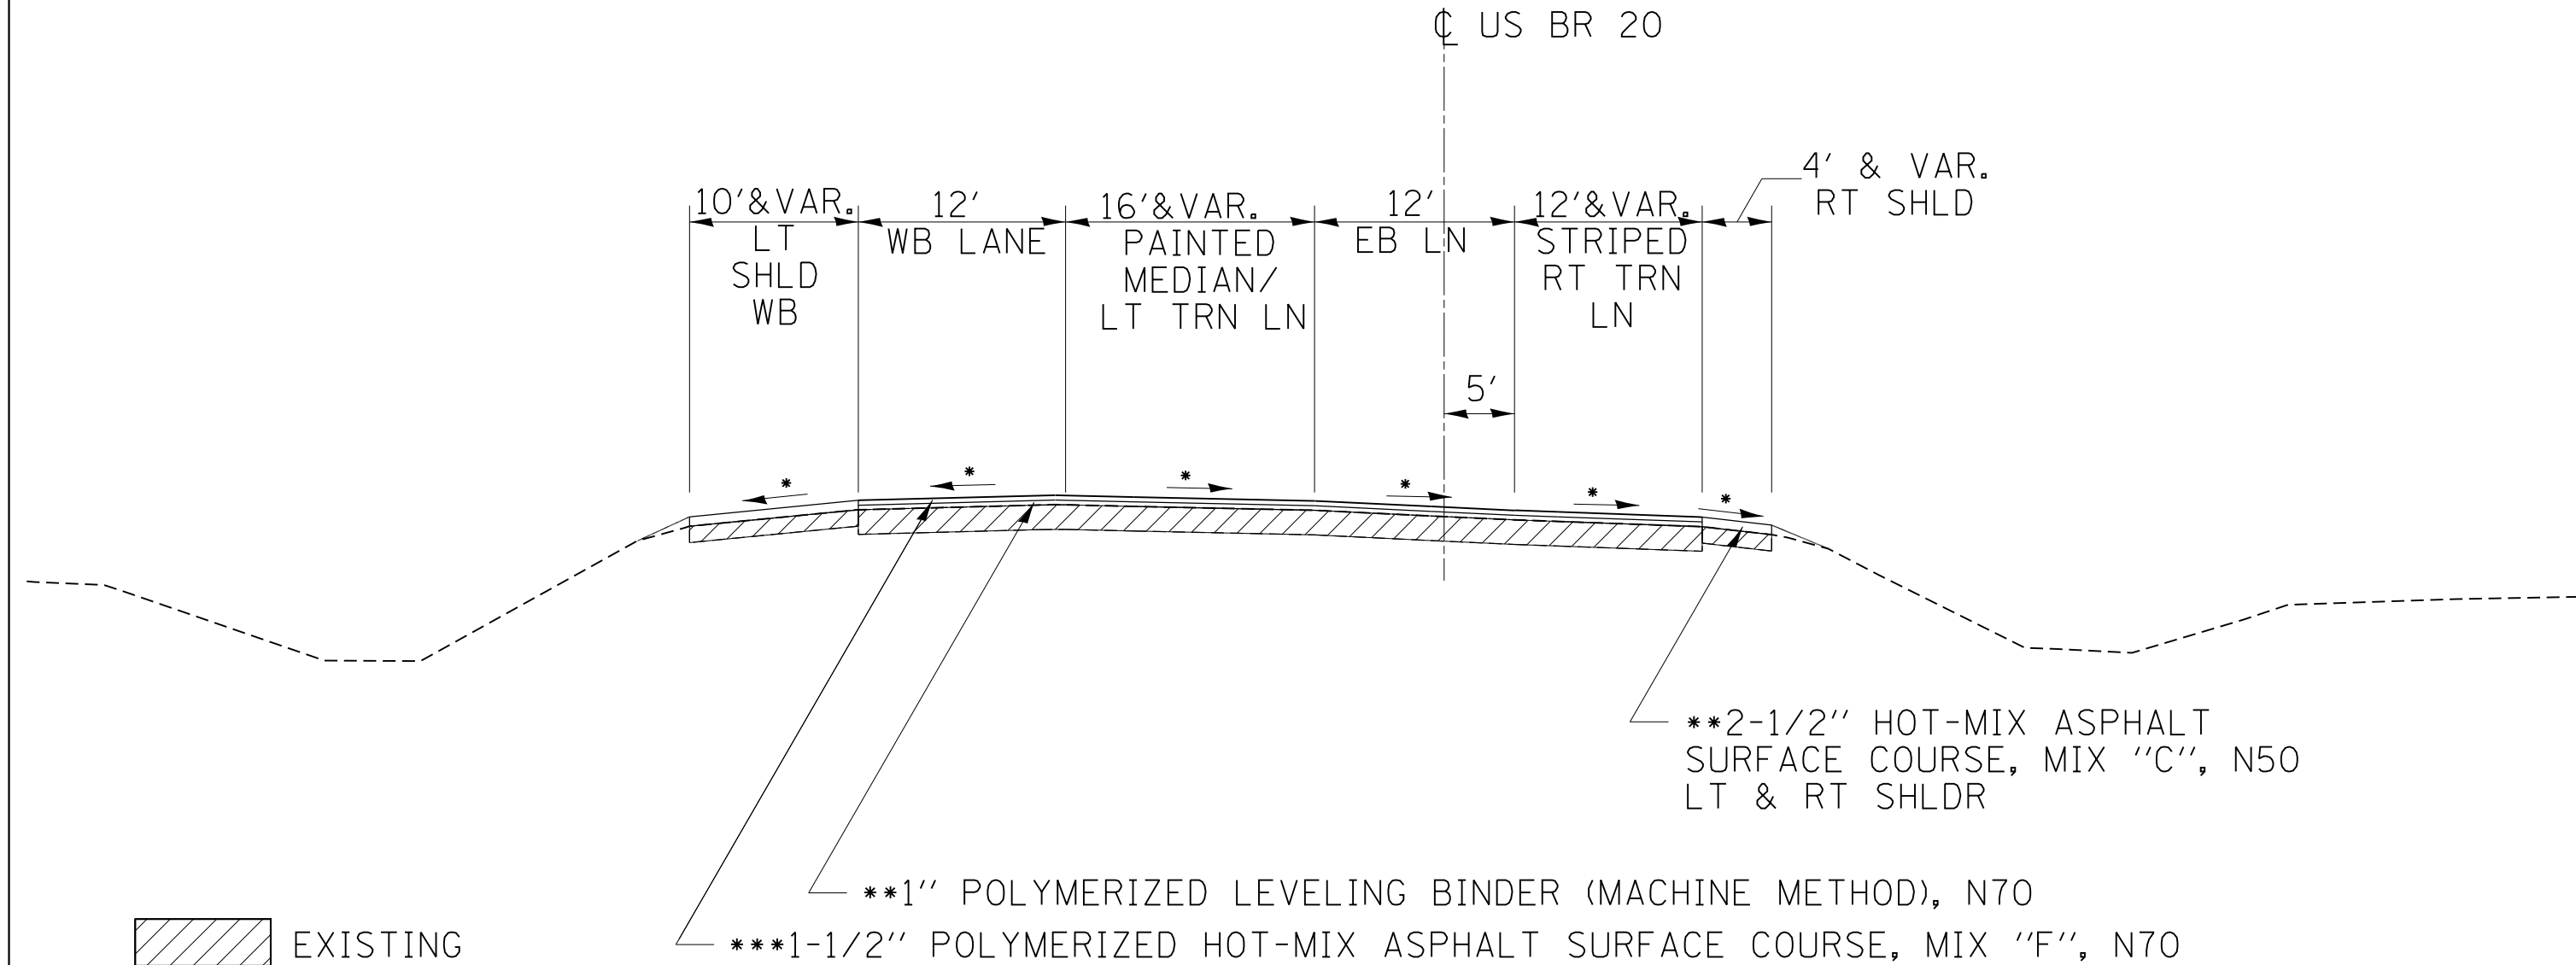

**2-1/2" HOT-MIX ASPHALT
SURFACE COURSE, MIX "C", N50
LT & RT SHLDR

**1" POLYMERIZED LEVELING BINDER (MACHINE METHOD), N70
***1-1/2" POLYMERIZED HOT-MIX ASPHALT SURFACE COURSE, MIX "F", N70

EXISTING

- * MATCH EXISTING SLOPE
- ** RATE OF APPLICATION (112 LBS/SQ YD/IN)
- *** RATE OF APPLICATION (123 LBS/SQ YD/IN)

FILE NAME =	USER NAME = rundbladerr	DESIGNED -	REVISED -	STATE OF ILLINOIS DEPARTMENT OF TRANSPORTATION	TYPICAL SECTIONS			F.A.P. RTE.	SECTION	COUNTY	TOTAL SHEETS	SHEET NO.			
Default	et:\pw\work\p\dot\rundbladerr\d0275077	DRAWN -	REVISED -		SCALE:	SHEET	OF	SHEETS	STA.	TO STA.	517	1R	BOONE	126	8
	PLOT SCALE = 100.0000' / in.	CHECKED -	REVISED -		CONTRACT NO. 64C97										
	PLOT DATE = Fri Mar 15 13:23:25 2013	DATE -	REVISED -		ILLINOIS FED. AID PROJECT										