


TYPICAL SECTION

STA. 306 + 14 TO 310 + 00

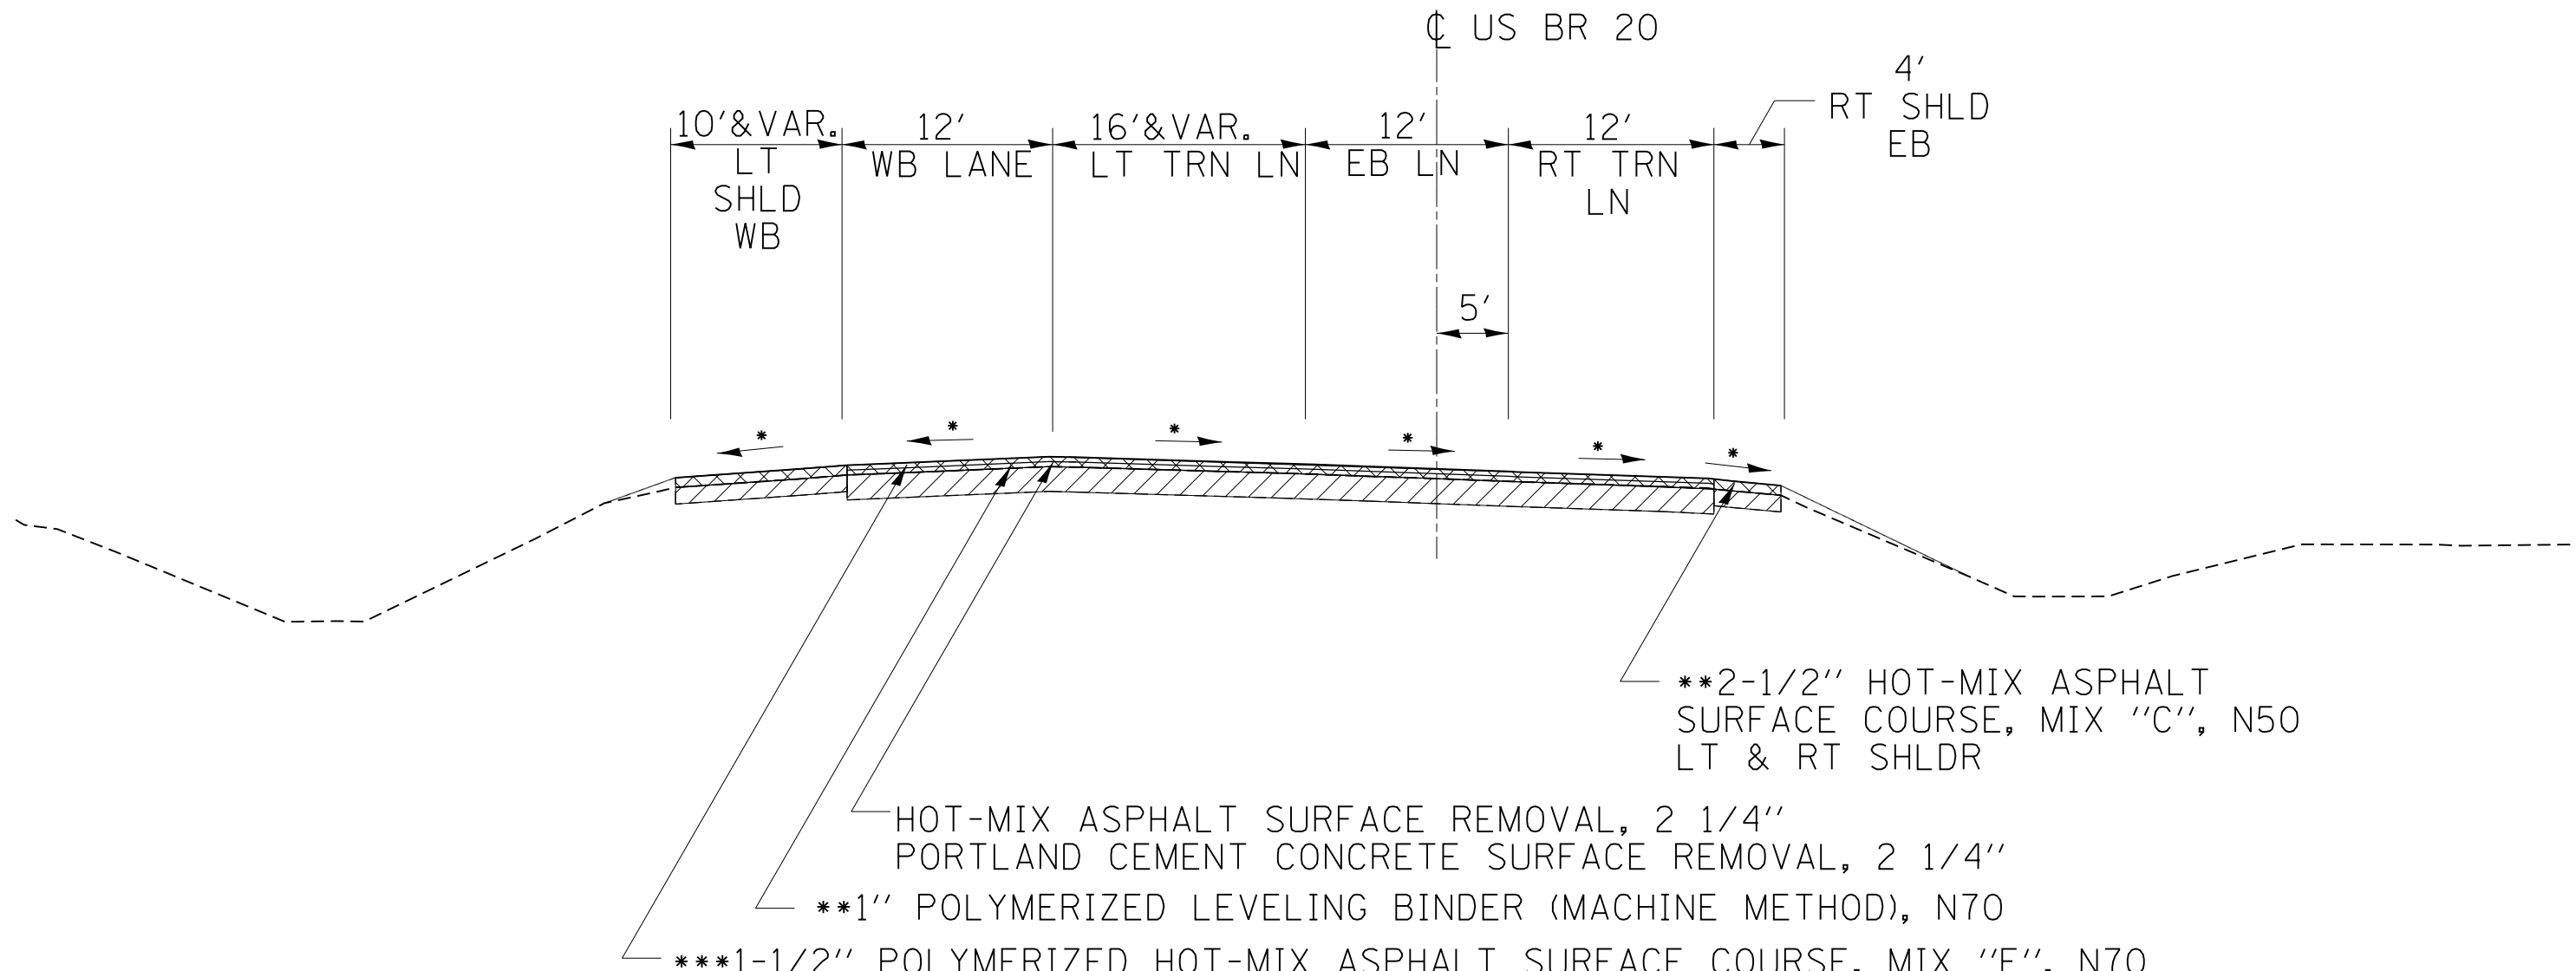

EXISTING

REMOVAL

- * MATCH EXISTING SLOPE
- ** RATE OF APPLICATION (112 LBS/SQ YD/IN)
- *** RATE OF APPLICATION (123 LBS/SQ YD/IN)

FILE NAME =	USER NAME = rundbladerr	DESIGNED -	REVISED -
et:\pw\work\p\dot\rundbladerr\d0275077	D206211-sh-typical.dgn	DRAWN -	REVISED -
Default	PLOT SCALE = 100.0000' / in.	CHECKED -	REVISED -
	PLOT DATE = Fri Mar 15 13:23:25 2013	DATE -	REVISED -

**STATE OF ILLINOIS
DEPARTMENT OF TRANSPORTATION**

TYPICAL SECTIONS

SCALE: SHEET OF SHEETS STA. TO STA.

F.A.P. RTE.	SECTION	COUNTY	TOTAL SHEETS	SHEET NO.
517	1R	BOONE	126	9
CONTRACT NO. 64C97				
ILLINOIS FED. AID PROJECT				