


# TYPICAL SECTION

## STA. 310 + 00 TO 313 + 96

C US BR 20

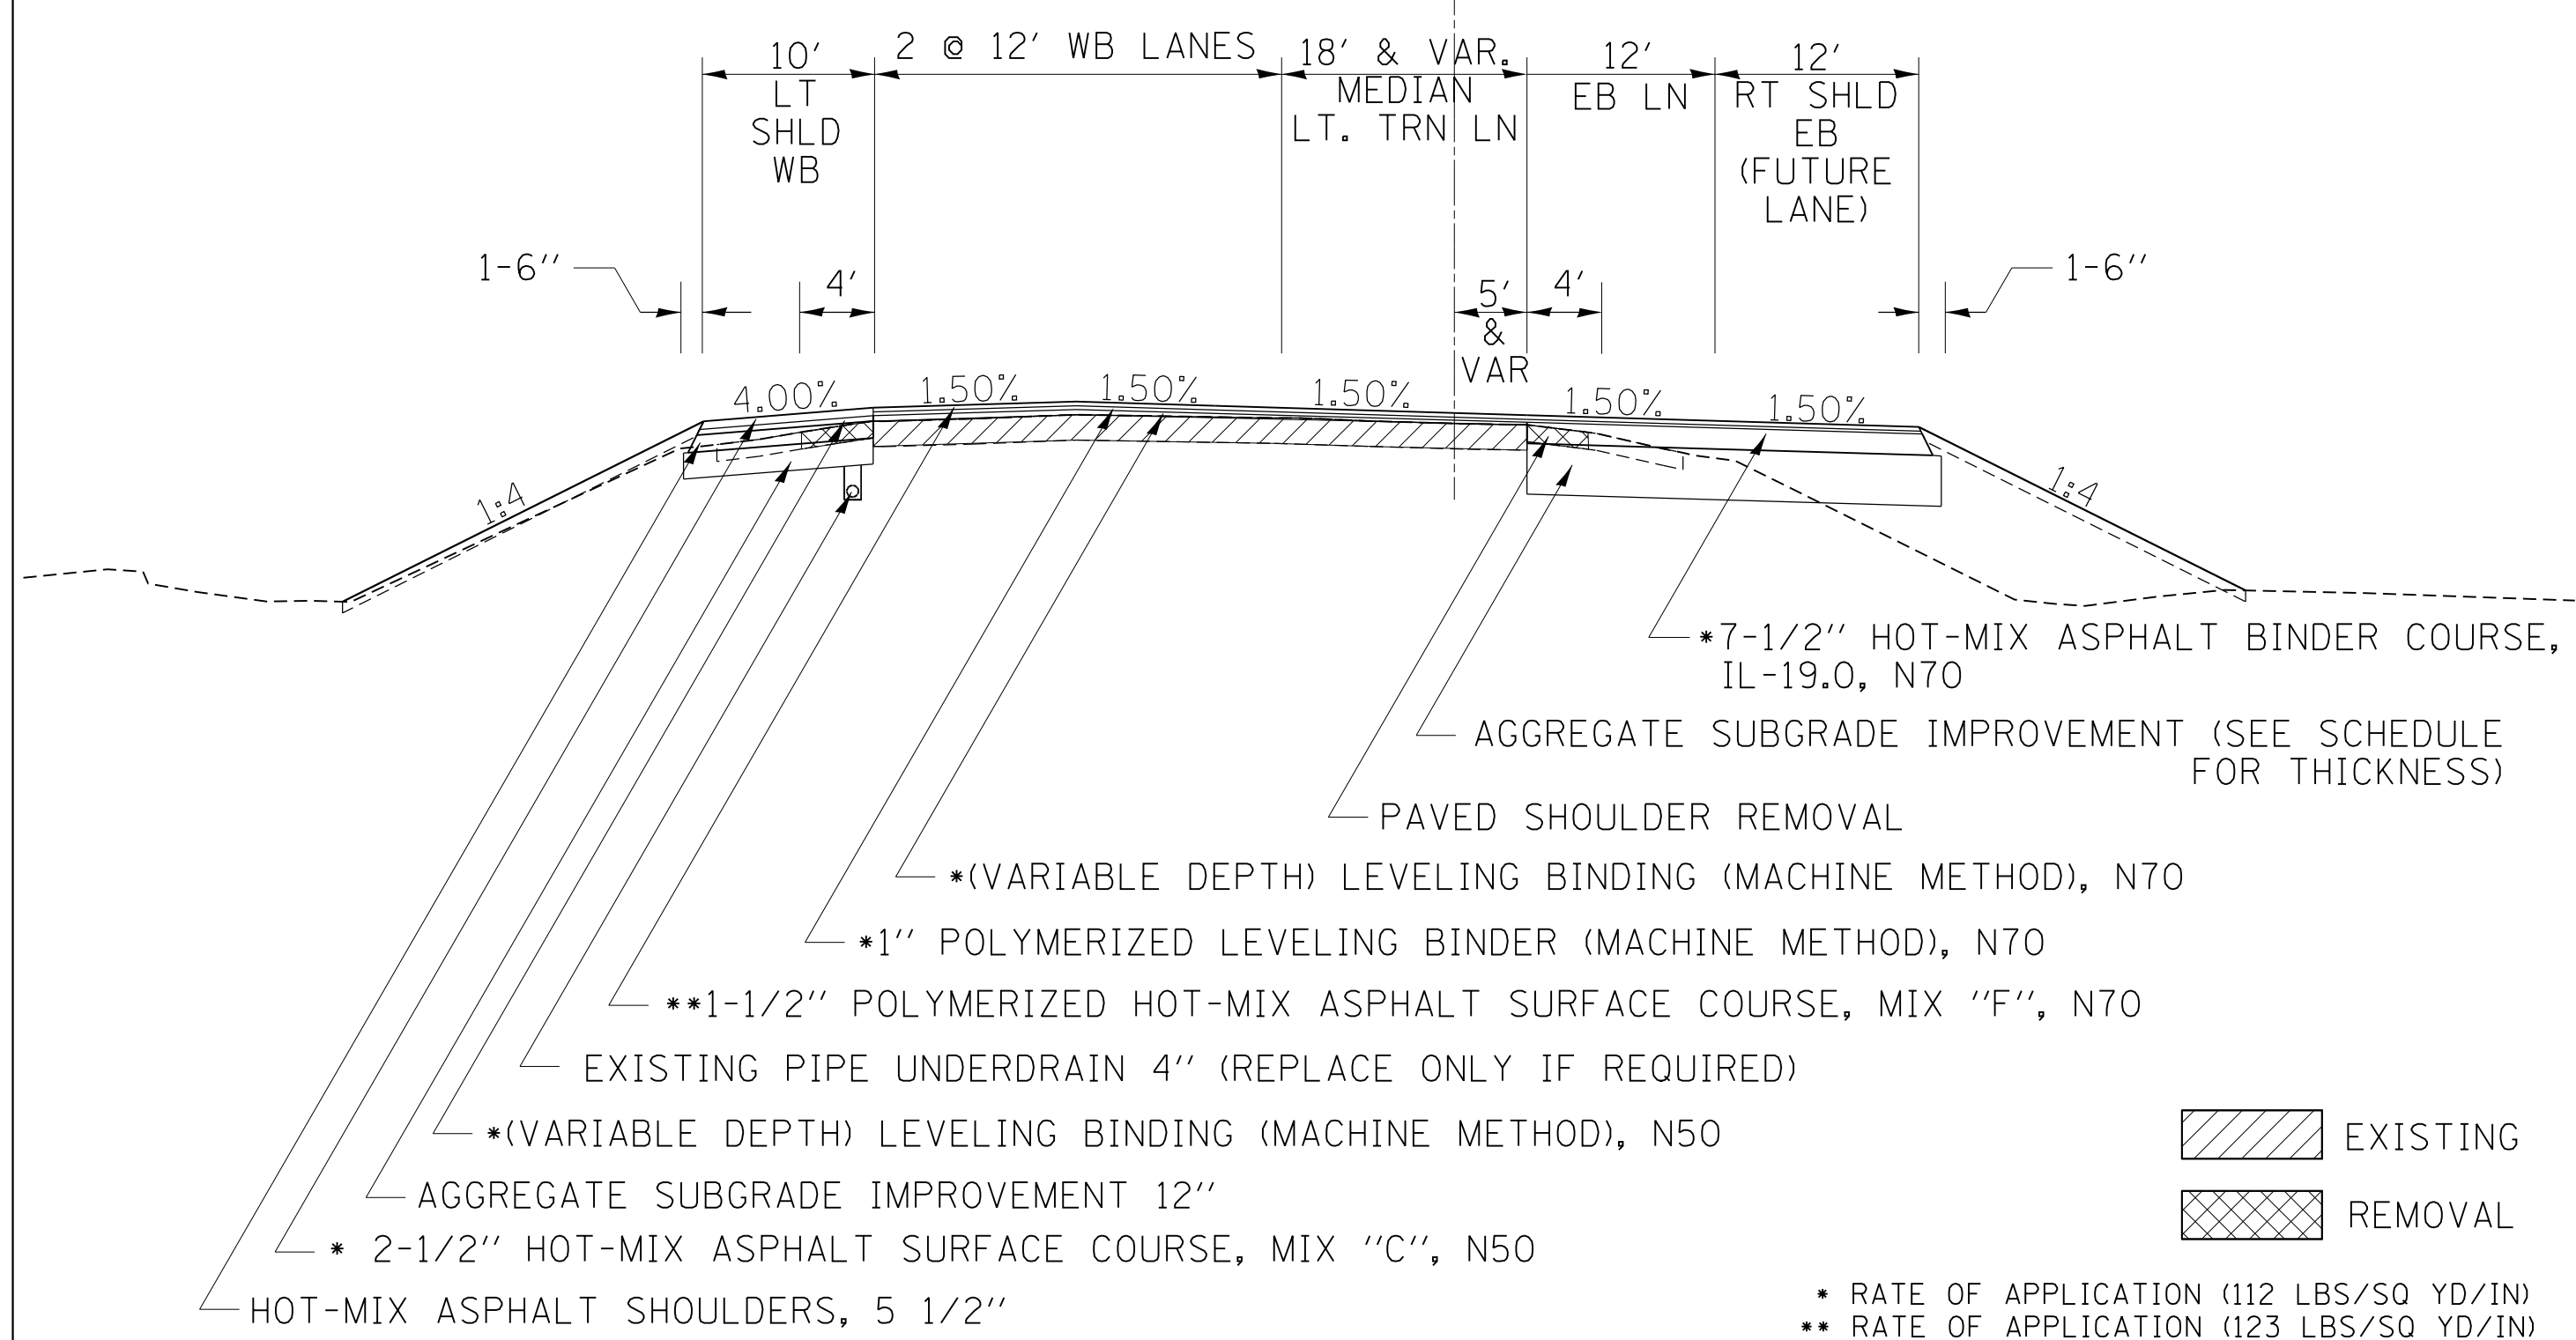

FILE NAME =	USER NAME = dosddd	DESIGNED -	REVISED -	<b>STATE OF ILLINOIS DEPARTMENT OF TRANSPORTATION</b>	<b>TYPICAL SECTIONS</b>			F.A.P. RTE.	SECTION	COUNTY	TOTAL SHEETS	SHEET NO.	
Default	et:\pw\work\p\dot\dosddd\0275077\0206211-sht-typical.dgn	DRAWN -	REVISED -		SCALE: _____	SHEET _____	OF _____	SHEETS	STA. _____	TO STA. _____	BOONE	126	10
	PLOT SCALE = 100.0000' / in.	CHECKED -	REVISED -		CONTRACT NO. 64G97								
	PLOT DATE = Tue Mar 19 07:04:37 2013	DATE -	REVISED -		ILLINOIS FED. AID PROJECT								