


TYPICAL SECTION

STA. 360 + 49 TO 366 + 75

⊥ US BR 20

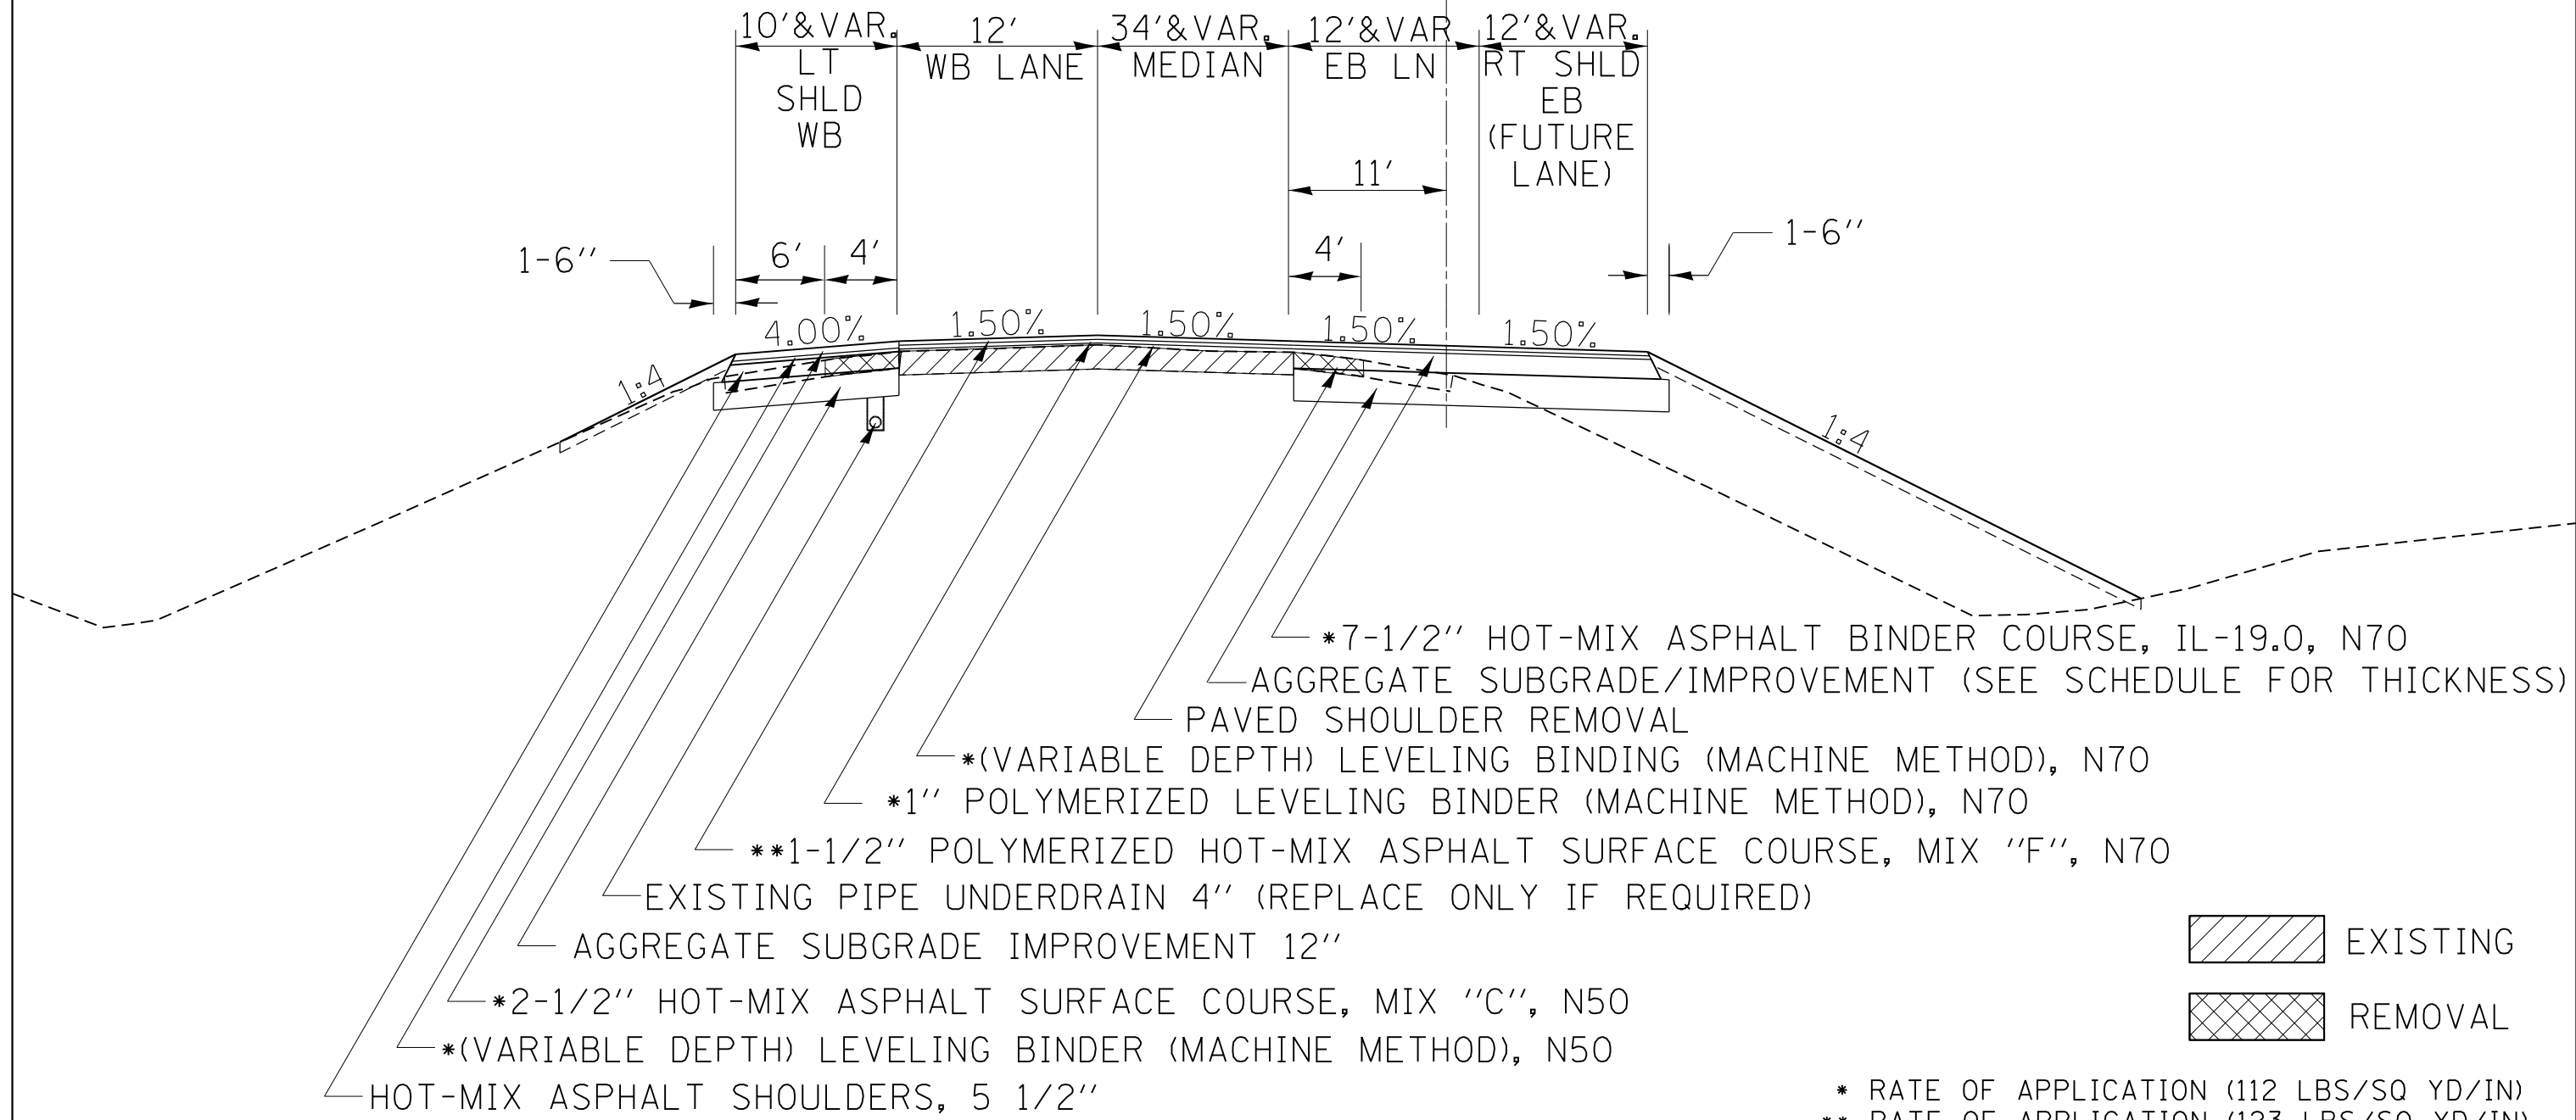

FILE NAME =	USER NAME = dosddd	DESIGNED -	REVISED -	STATE OF ILLINOIS DEPARTMENT OF TRANSPORTATION	TYPICAL SECTIONS			F.A.P. RTE.	SECTION	COUNTY	TOTAL SHEETS	SHEET NO.
Default	11-sht-typical.dgn	DRAWN -	REVISED -		517	1R	BOONE	126	13			
	PLOT SCALE = 100.0000' / 1"	CHECKED -	REVISED -		SCALE: _____ SHEET _____ OF _____ SHEETS STA. _____ TO STA. _____			CONTRACT NO. 64C97				
	PLOT DATE = Tue Mar 19 07:05:15 2013	DATE -	REVISED -		ILLINOIS FED. AID PROJECT							